


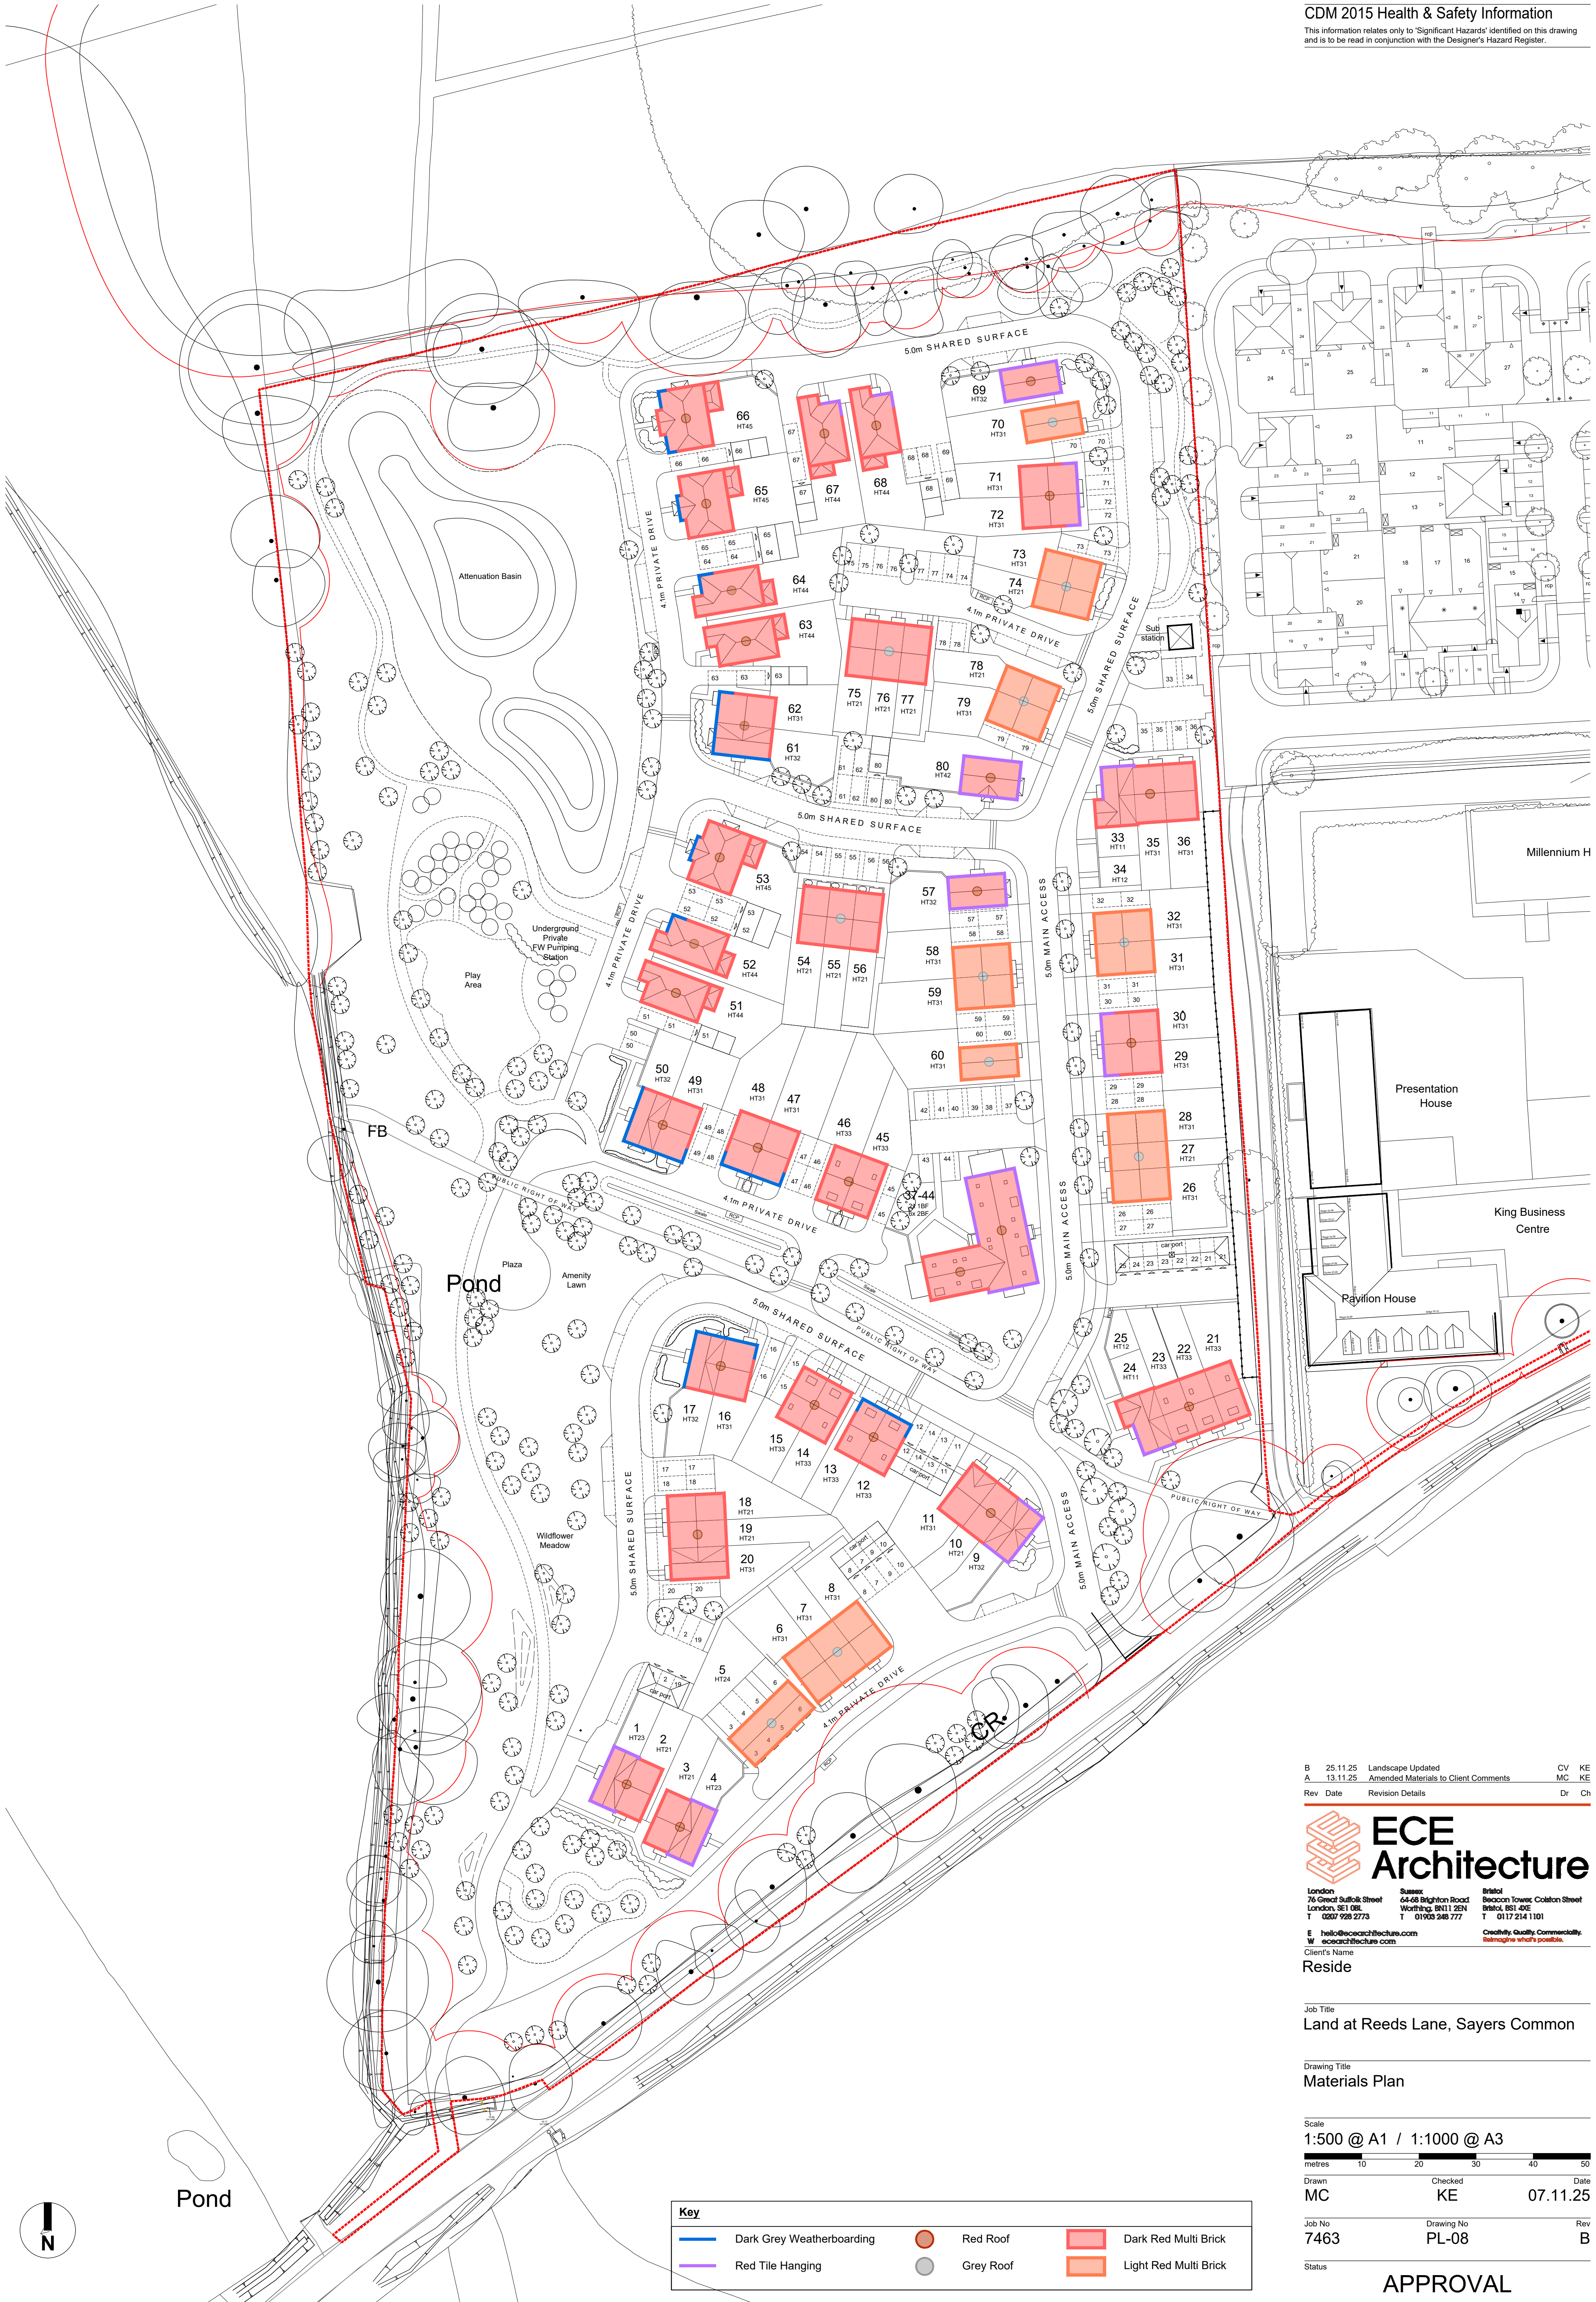

Key			
	Dark Grey Weatherboarding		Red Roof
	Red Tile Hanging		Grey Roof
	Dark Red Multi Brick		Light Red Multi Brick

B	25.11.25	Landscape Updated	CV	KE
A	13.11.25	Amended Materials to Client Comments	MC	KE
Rev	Date	Revision Details	Dr	Ch

ECE Architecture

London: 76 Great Suffolk Street, London, SE1 0BL, T: 0207 928 2773
Sussex: 64-68 Brighton Road, Worthing, BN11 2EN, T: 01903 248 777
Bristol: Beacon Tower, Colston Street, Bristol, BS1 4DE, T: 0117 214 1101

E: hello@eacearchitecture.com
W: eacearchitecture.com

Credibility. Quality. Commerciality.
Reimagine what's possible.

Client's Name: Reside

Job Title
Land at Reeds Lane, Sayers Common

Drawing Title
Materials Plan

Scale
1:500 @ A1 / 1:1000 @ A3



Drawn	Checked	Date
MC	KE	07.11.25

Job No	Drawing No	Rev
7463	PL-08	B

Status
APPROVAL

