


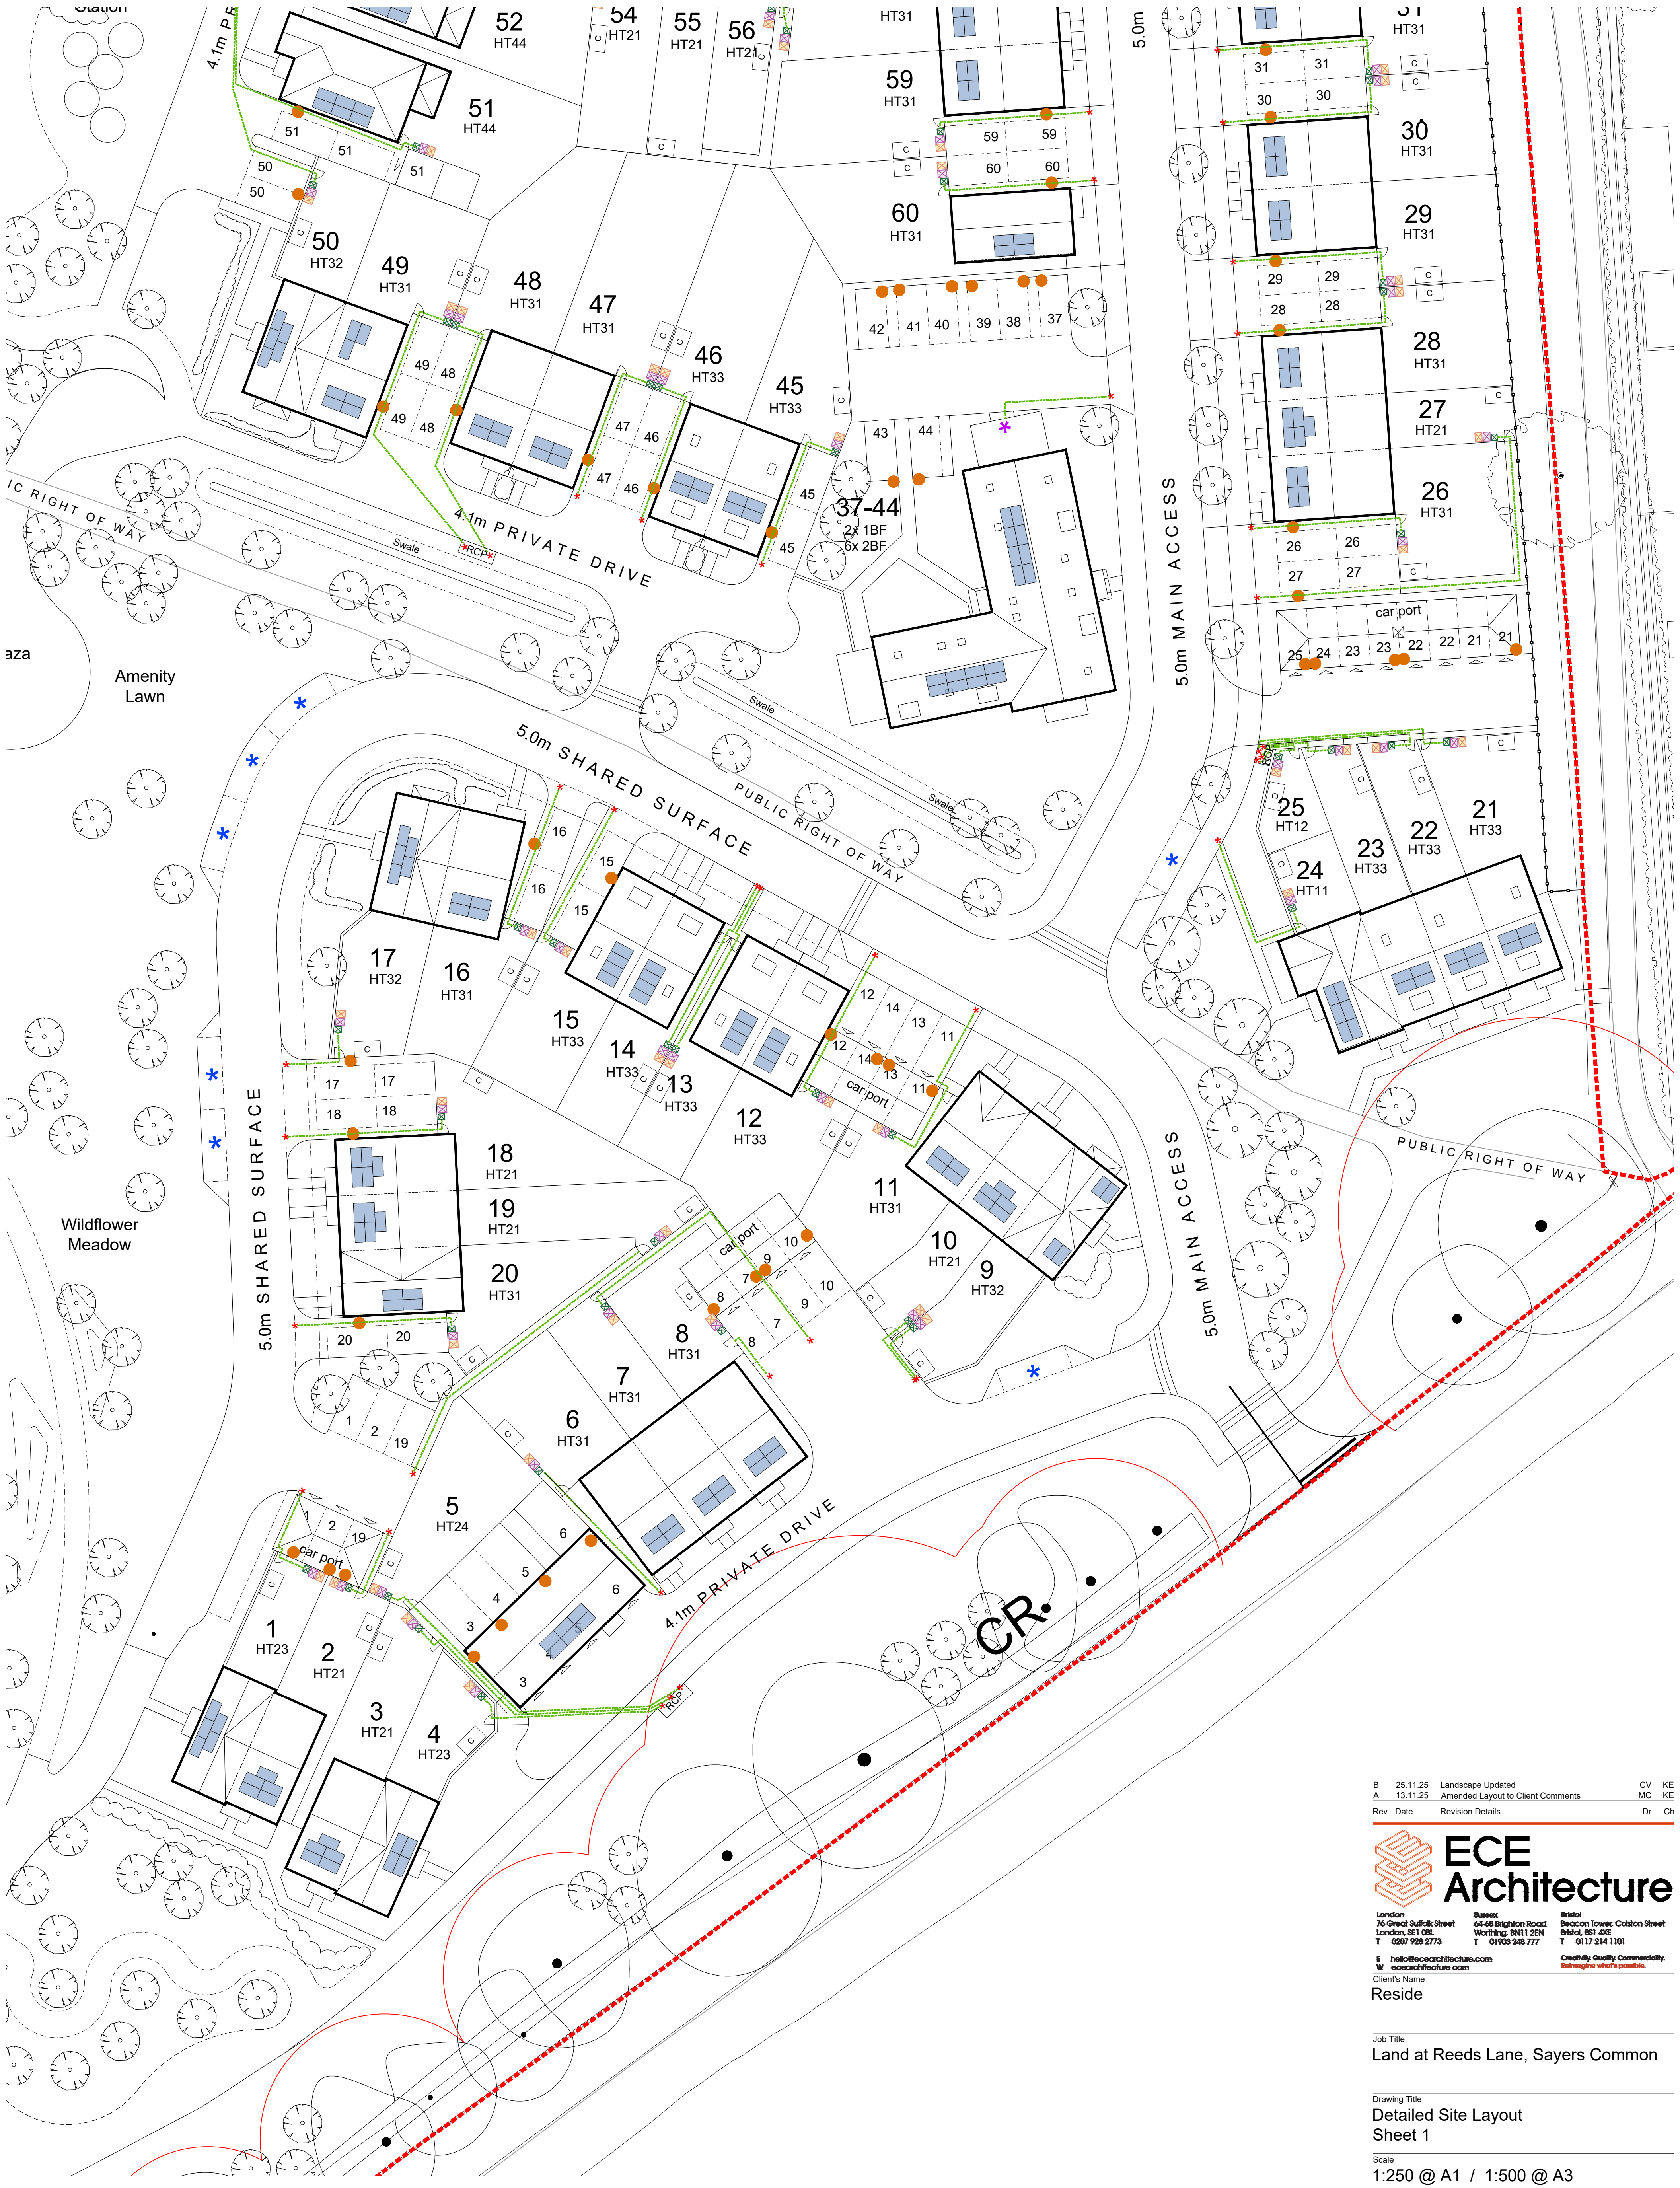

Key			
	Cycle Storage		Refuse Collection Point (Houses)
	Recycling Storage		Residents Dragging Distance
	Refuse Storage		Garden Gate
	Optional Green Bin		Refuse Storage for apartments
			Potential Solar Panels
			EV Charging Point

B	25.11.25	Landscape Updated	CV	KE
A	13.11.25	Amended Layout to Client Comments	MC	KE
Rev	Date	Revision Details	Dr	Ch

ECE Architecture

London
76 Great Suffolk Street
London, SE1 0BL
T 0207 928 2773

Staines
64-68 Brighton Road
Worthing, BN11 2EN
T 01903 248 777

Bristol
Beacon Towers, Colston Street
Bristol, BS1 4DE
T 0117 214 1101

E hello@ecearchitecture.com
W ecearchitecture.com

Client's Name
Reside

Creativity. Quality. Commerciality.
Imagining what's possible.

Job Title
Land at Reeds Lane, Sayers Common

Drawing Title
Detailed Site Layout
Sheet 1

Scale
1:250 @ A1 / 1:500 @ A3



Drawn	Checked	Date
CV	KE	07.11.25

Job No	Drawing No	Rev
7463	PL-09	B

Status
APPROVAL