


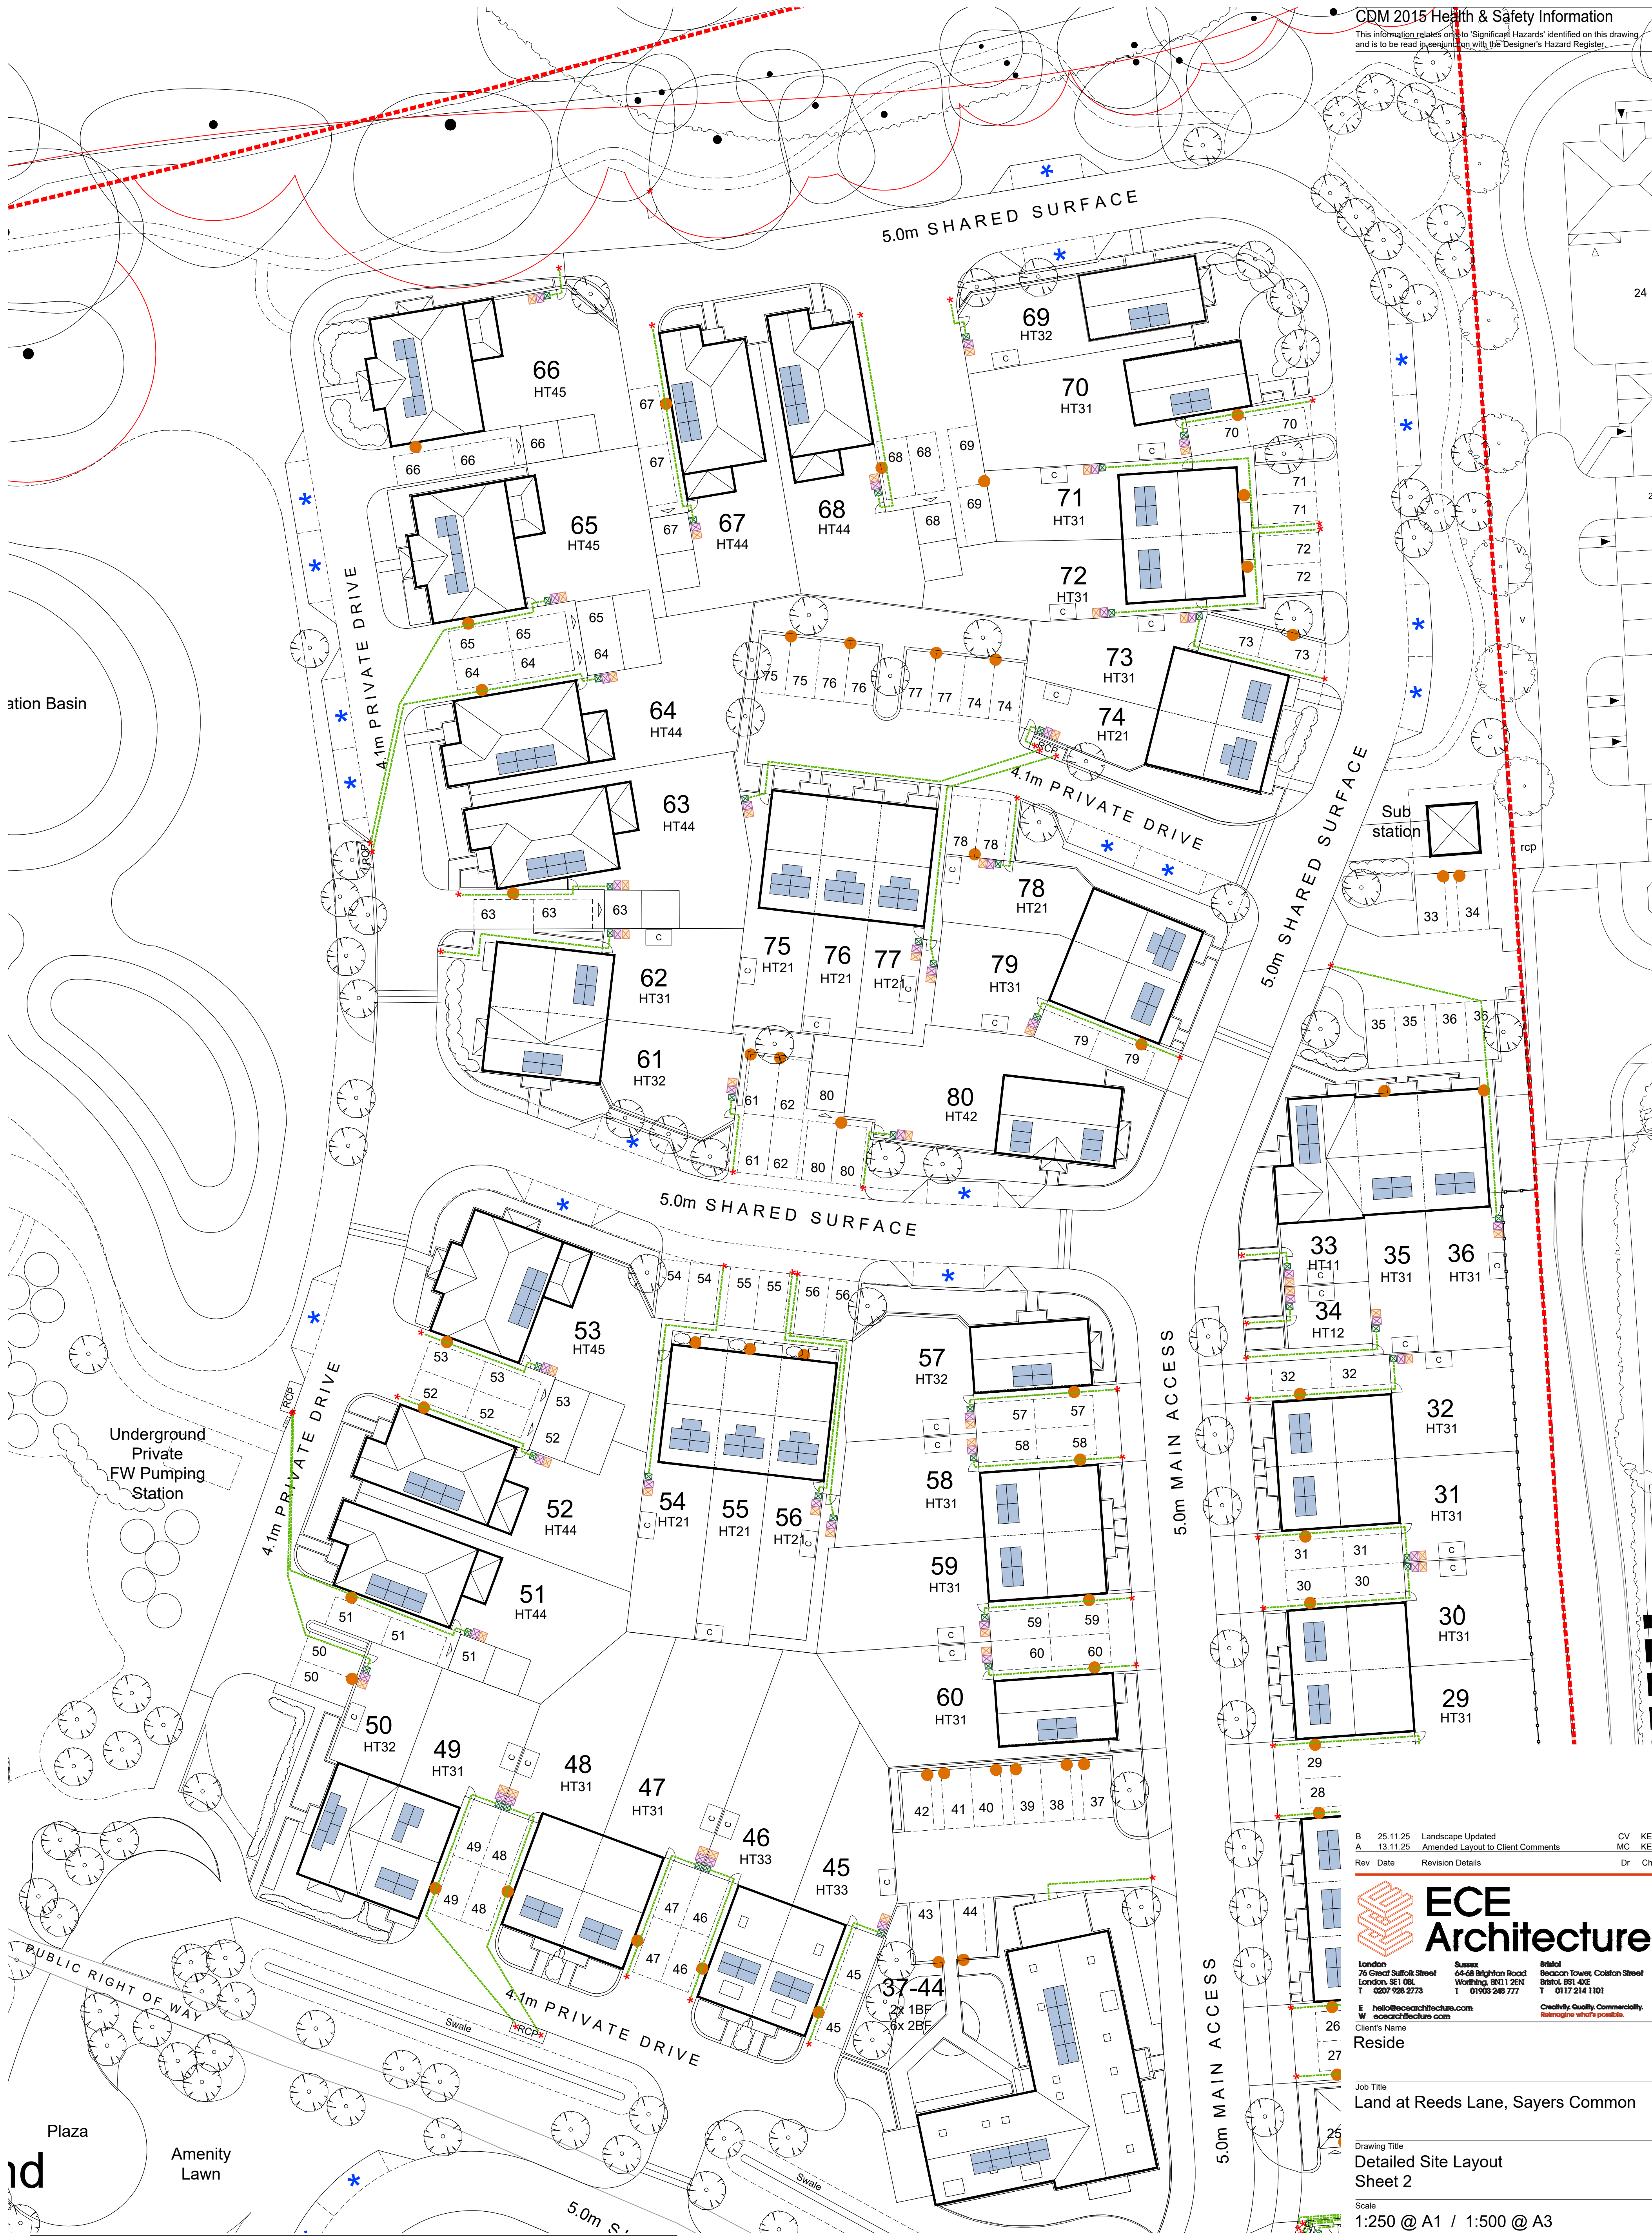

	Cycle Storage		Refuse Collection Point (Houses)		Potential Solar Panels
	Recycling Storage		Residents Dragging Distance		EV Charging Point
	Refuse Storage		Garden Gate		
	Optional Green Bin		Refuse Storage for apartments		

B	25.11.25	Landscape Updated	CV	KE
A	13.11.25	Amended Layout to Client Comments	MC	KE
Rev	Date	Revision Details	Dr	Ch

ECE Architecture
London 76 Great Suffolk Street London, SE1 0BL T 0207 928 2773
Sussex 64-68 Brighton Road Worthing, BN11 2EN T 01903 248 777
Bristol Beacon Tower Colston Street Bristol, BS1 4DE T 0117 214 1101
hello@ecearchitecture.com
www.ecearchitecture.com
Creativity. Quality. Commerciality. Reimagine what's possible.

Client's Name
Reside

Job Title
Land at Reeds Lane, Sayers Common

Drawing Title
Detailed Site Layout Sheet 2

Scale
1:250 @ A1 / 1:500 @ A3

Drawn CV
Checked KE
Date 23.10.25

Job No 7463
Drawing No PL-10
Rev B

Status
APPROVAL