


CDM 2015 Health & Safety Information

This information relates only to 'Significant Hazards' identified on this drawing and is to be read in conjunction with the Designer's Hazard Register.

Key:

- Refuse and Recycling Bins
- Refuse Collection Point
- Residents Dragging Distance
- Garden Gate
- Bin Collection Points
- Storage & Cycle Strategy
- Secure Timber Shed
- Cycle Storage

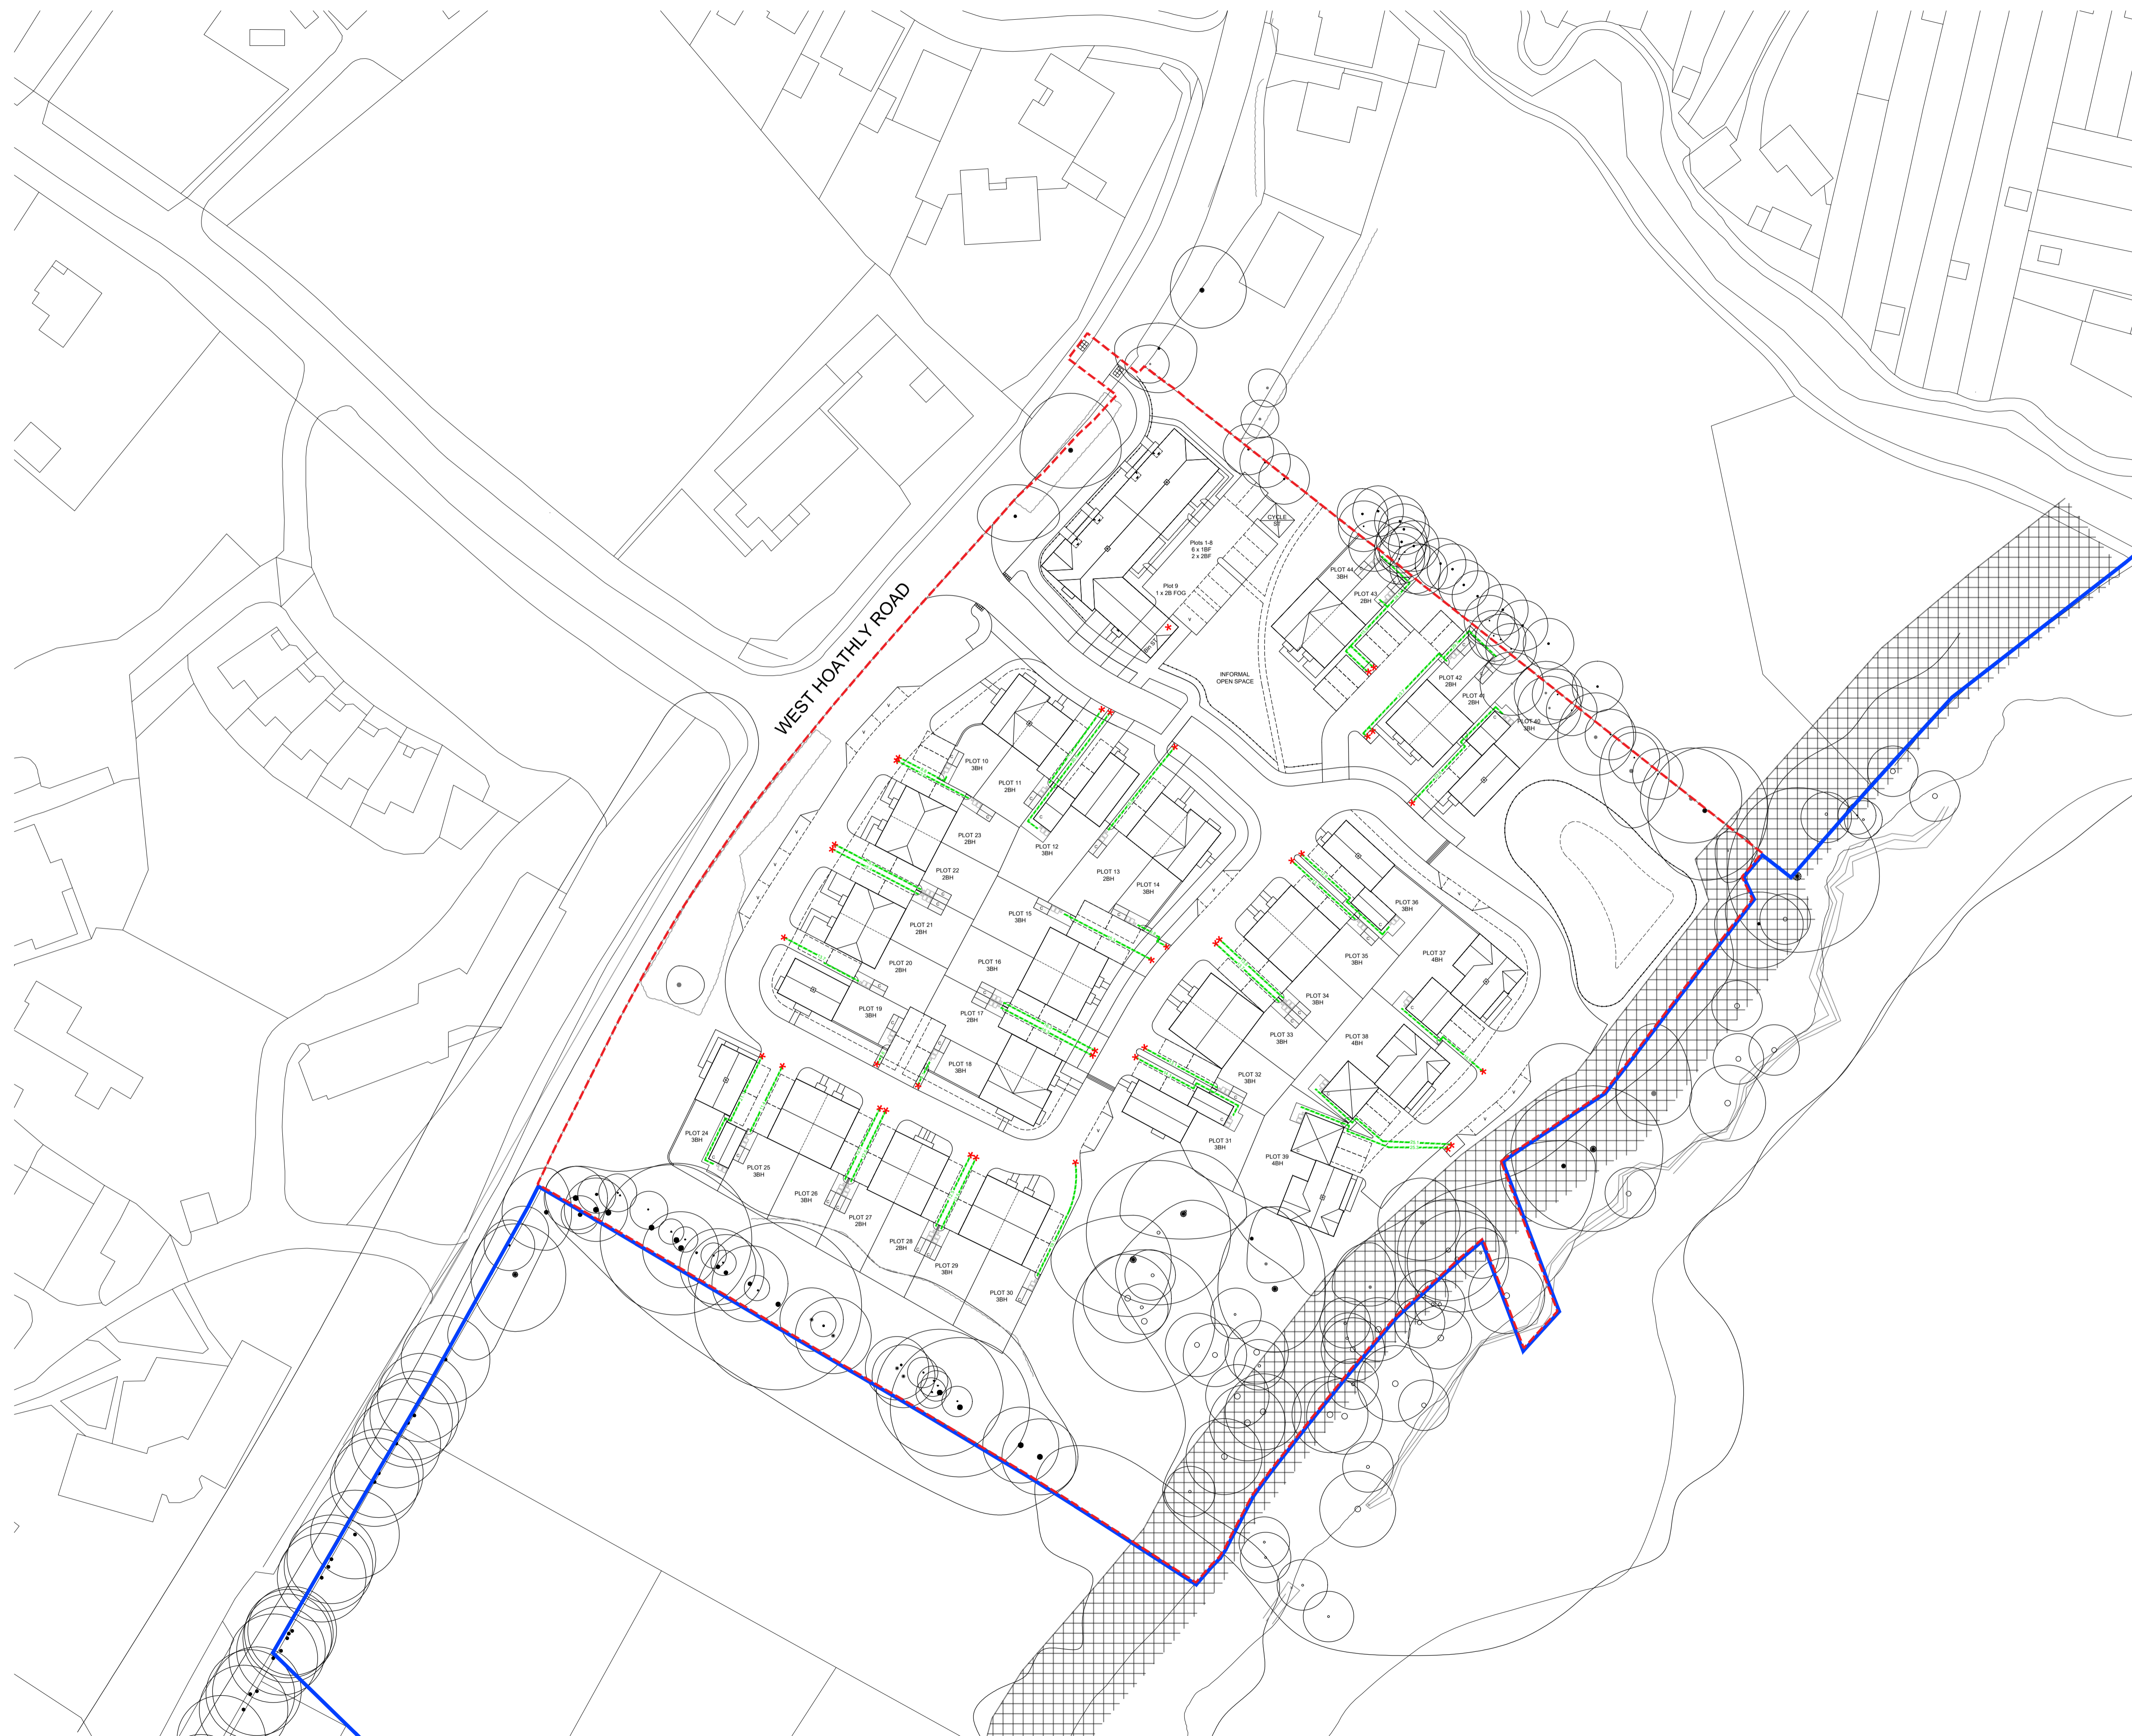

P04	15.12.25	Planning Submission	GP	PA
Rev	Date	Revising Details	Dr	Ch




London: 76 Great Suffolk Street
 London, SE1 0BL
T 0207 928 2773 **E** london@ecearchitecture.com
Sussex: 64 - 68 Brighton Road, Worthing
 West Sussex, BN11 2EN
T 01903 248777 **E** sussex@ecearchitecture.com
Bristol: Westworks, Beacon Tower
 Colston Street, Bristol, BS1 4XE
T 0117 214 1101 **E** bristol@ecewestworks.com
ECE Architecture
 www.ecearchitecture.com

Client's Name
DEVINE HOMES

Job Title
**LAND AT WEST HOATHLY ROAD
EAST GRINSTEAD**

Drawing Title
DETAILED SITE LAYOUT

Scale
1:500 @ A1 / 1:1000 @ A3



Drawn	Checked	Date
GP	PA	05.09.25

Job No	Drawing No	Rev
7189	PL-03	P04

Status
APPROVAL