


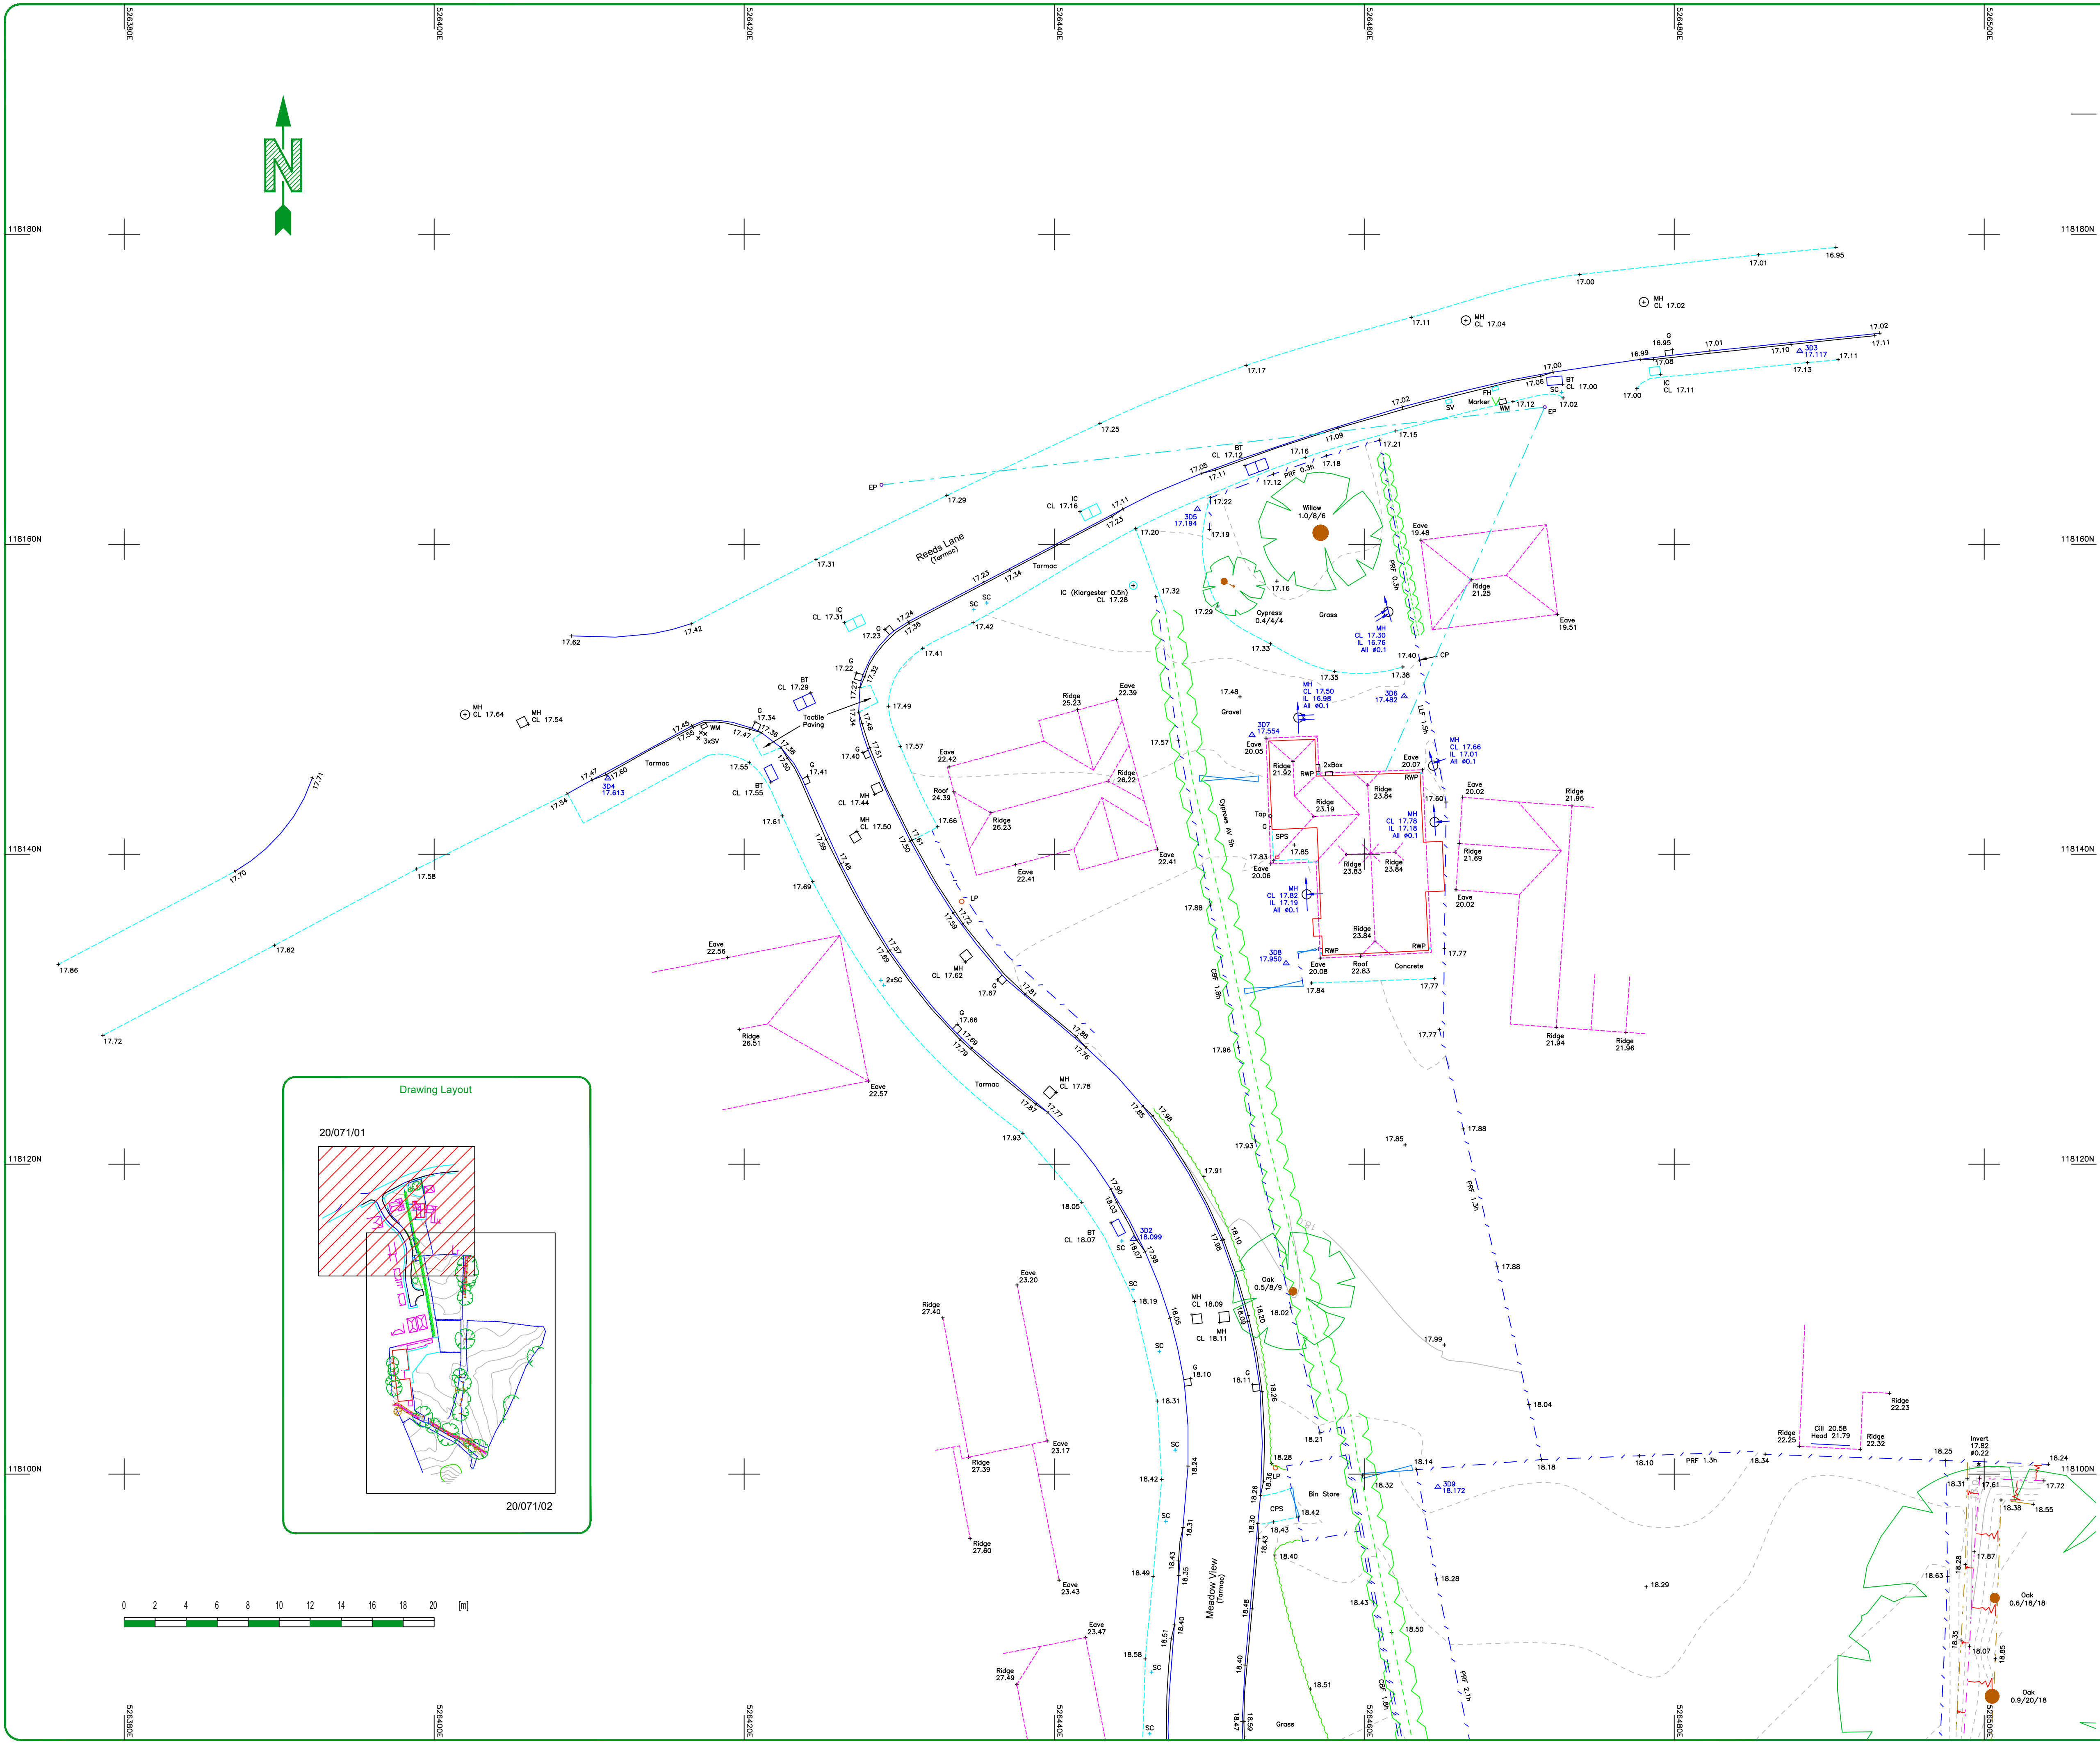

Survey Station Coordinates			
Station	Easting	Northing	Level
3D1	526466.551	118081.625	18.990
3D2	526445.115	118116.185	18.099
3D3	526488.093	118172.465	17.117
3D4	526411.205	118144.852	17.613
3D5	526440.236	118162.261	17.104
3D6	526462.572	118150.187	17.482
3D7	526452.757	118147.696	17.554
3D8	526454.957	118132.961	17.950
3D9	526464.742	118099.162	18.172
3D10	526474.648	118019.250	19.352
3D11	526494.839	117992.680	18.507
3D12	526520.257	118006.362	19.624
3D13	526743.916	117920.937	19.114
3D14	526446.544	117963.768	18.901
3D15	526467.071	117953.301	18.721
3D16	526467.757	117996.846	19.293
GPS1	526511.696	117955.632	19.627

LEGEND

Building

Glass Roof
(Greenhouse)

Open Sided
Buildings

Survey Station

Banks

Spot Levels
(Metres)

Steps Up

Tree
0.4/8/12
(Chk) (Dia) (Metres)

Leaning Tree

Hedges

Canopy Line
(Width Drawn To Scale)

Fences

Sapling

ABBREVIATIONS (WHERE APPLICABLE)

BOLLARD

BRITISH TELECOM BOX

BRITISH TELECOM IC

CABLE TELEVISION BOX

CABLE TELEVISION IC

CONCRETE

CHANGE POINT

CONCRETE PAVING SLABS

COVER LEVEL

DAMP PROOF COURSE

ELECTRICITY POLE

EARTH ROAD

FLOWER BED

FINISHED FLOOR LEVEL

FIRE HYDRANT

GAS VALVE

GUILLY

INSPECTION COVER

INVERT LEVEL

PIPE INVERT LEVEL

KERO OUTLET

LAMP POST

BTB

CTB

TV

CONC

CP

CPS

DPC

EP

ER

FB

FRL

FH

GV

G

IC

IL

INV

INO

KO

LP

LETTER BOX

MANHOLE

MARKER

NOTICE BOARD

OVERHEAD CABLES

PARKING METER

RODDING EYE

ROAD NAME PLATE

ROAD SIGN

RAINWATER PIPE

STOP COOK

STRUCTURAL SLAB LEVEL

STOP VALVE

TELEPHONE CALL BOX

TRAFFIC LIGHTS

TOP OF WALL

TELEGRAPH POLE

UNKNOWN

UNABLE TO LIFT

VENT PIPE

WATER METER

WASH OUT

LB

MH

MKR

NB

OHC

PM

RE

RNP

RS

RWP

SC

SSL

SV

TCS

TL

TOW

TP

UNK

UTL

VP

WM


WO

DATUM USED : ALL LEVELS BASED ON OS DATUM.
HORIZONTAL GRID IS BASED ON OS
COORDINATES. ALL INFORMATION
CREATED BY GPS DATA.

FOR USERS OF THIS DRAWING IN DIGITAL FORMAT:
THIS DRAWING HAS BEEN SURVEYED TO A DEGREE OF ACCURACY COMMENSURATE WITH THE
SCALE INDICATED IN THE TITLE PANEL AND ANY DIMENSIONS EXTRACTED SHOULD BE TREATED
AS SUCH.

Revisions		
Date	Revision	Amendment

3D Services (South East) Ltd
Unit 5 Coopers Place, Combe Lane, Wormley, Surrey GU8 5SZ
Tel: 01428 684144 · Fax: 01428 685522 · surveys@3dservices.co.uk

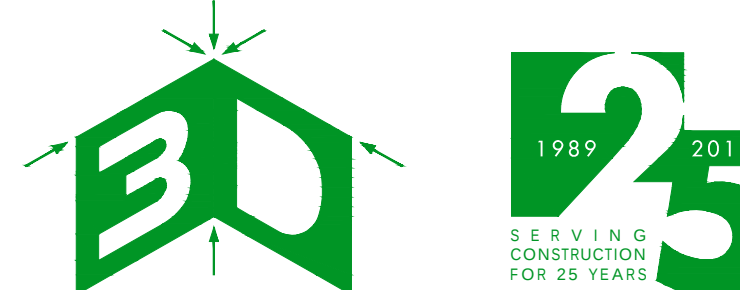

Member of

THE SURVEY
ASSOCIATION

Client

ANTLER HOMES

Surveyed

RMC

Drawn

CSG

Checked

RMC

Date

06/07/20

Project

CHESEPEKE, SAYERS COMMON

Title

DETAIL SURVEY
Sheet 1 of 2

Job No

20/071

Drawing No

20/071/01

Revision

Scale/Size

1:200 A1