

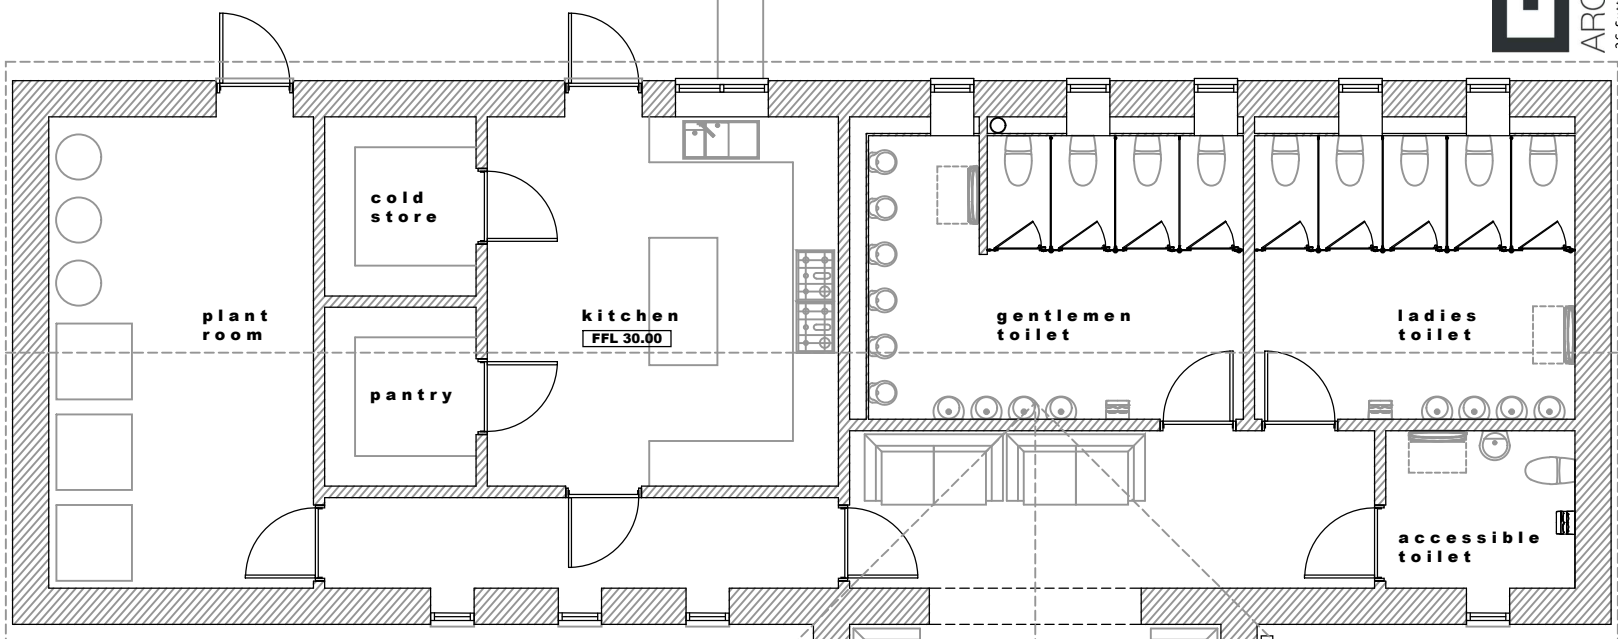
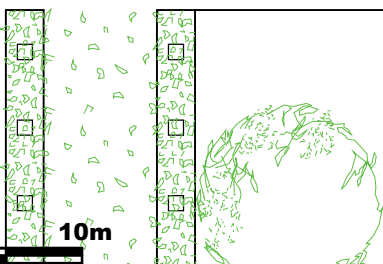


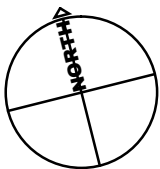

ANCILLARY ACCOMMODATION = 174m² (as previously approved)
OPEN BARN = 60m²
EVENTS BARN = 302m²
ESTATE BARN = 224m²

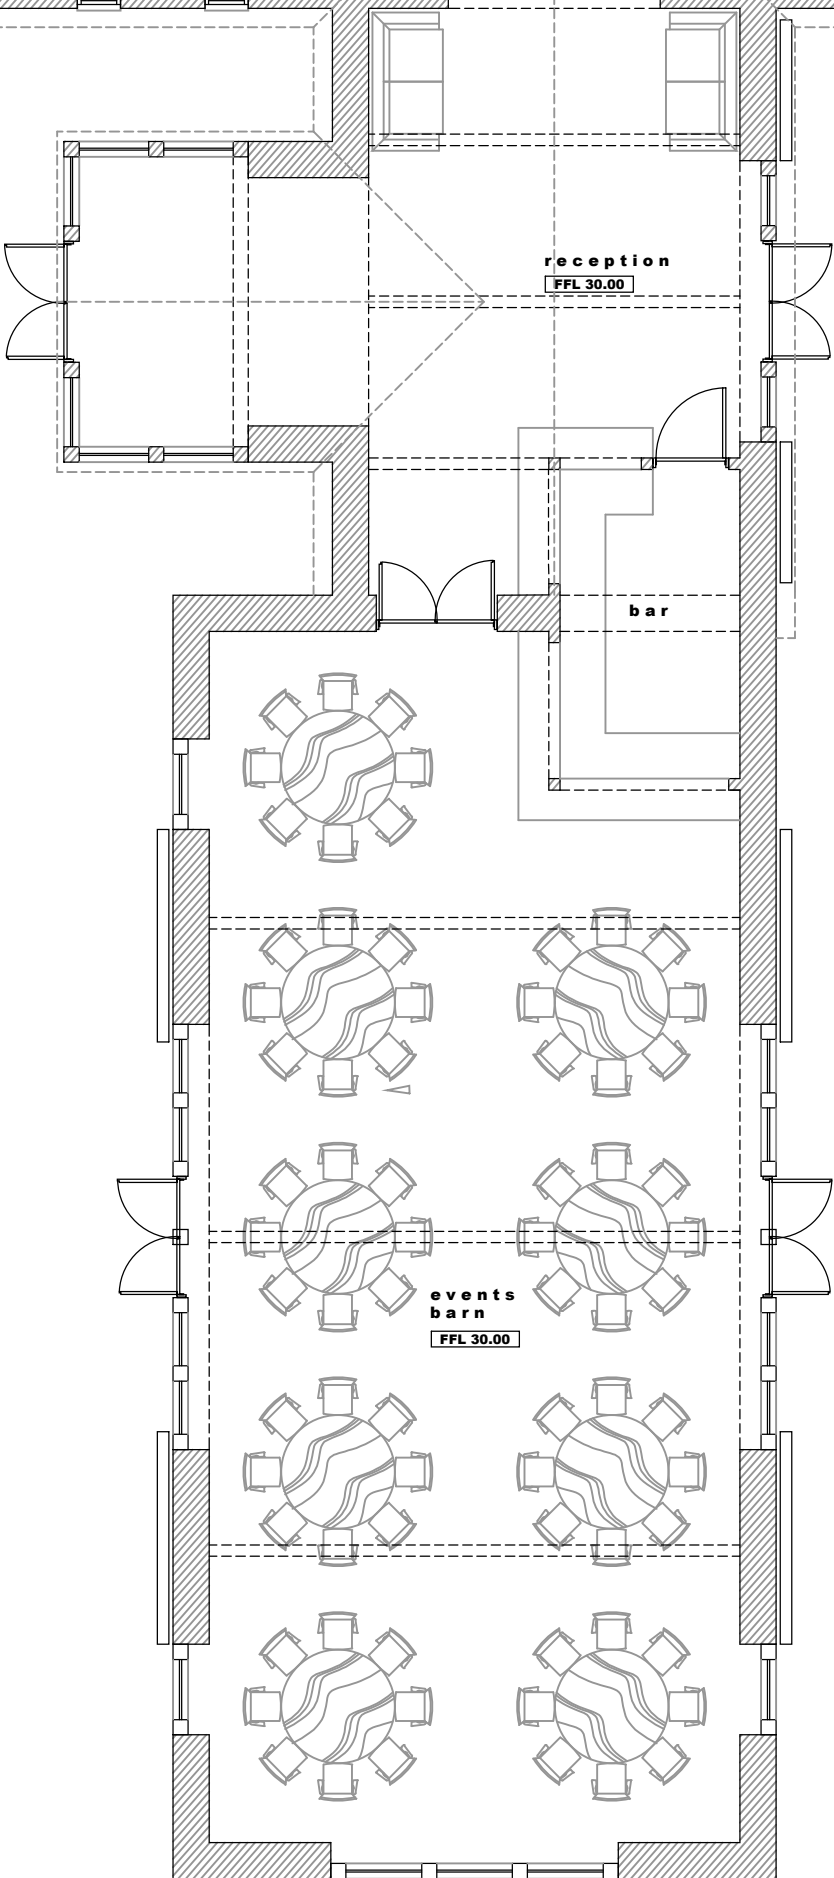

NOBS + REVISIONS					
		client + project		scale	number
		Telbridge Properties		1:100 @ A3	2427.PL03
		Twineham Court Farm			
		Bob Lane, Twineham		date	status
				15.02.2024	
					PLANNING