


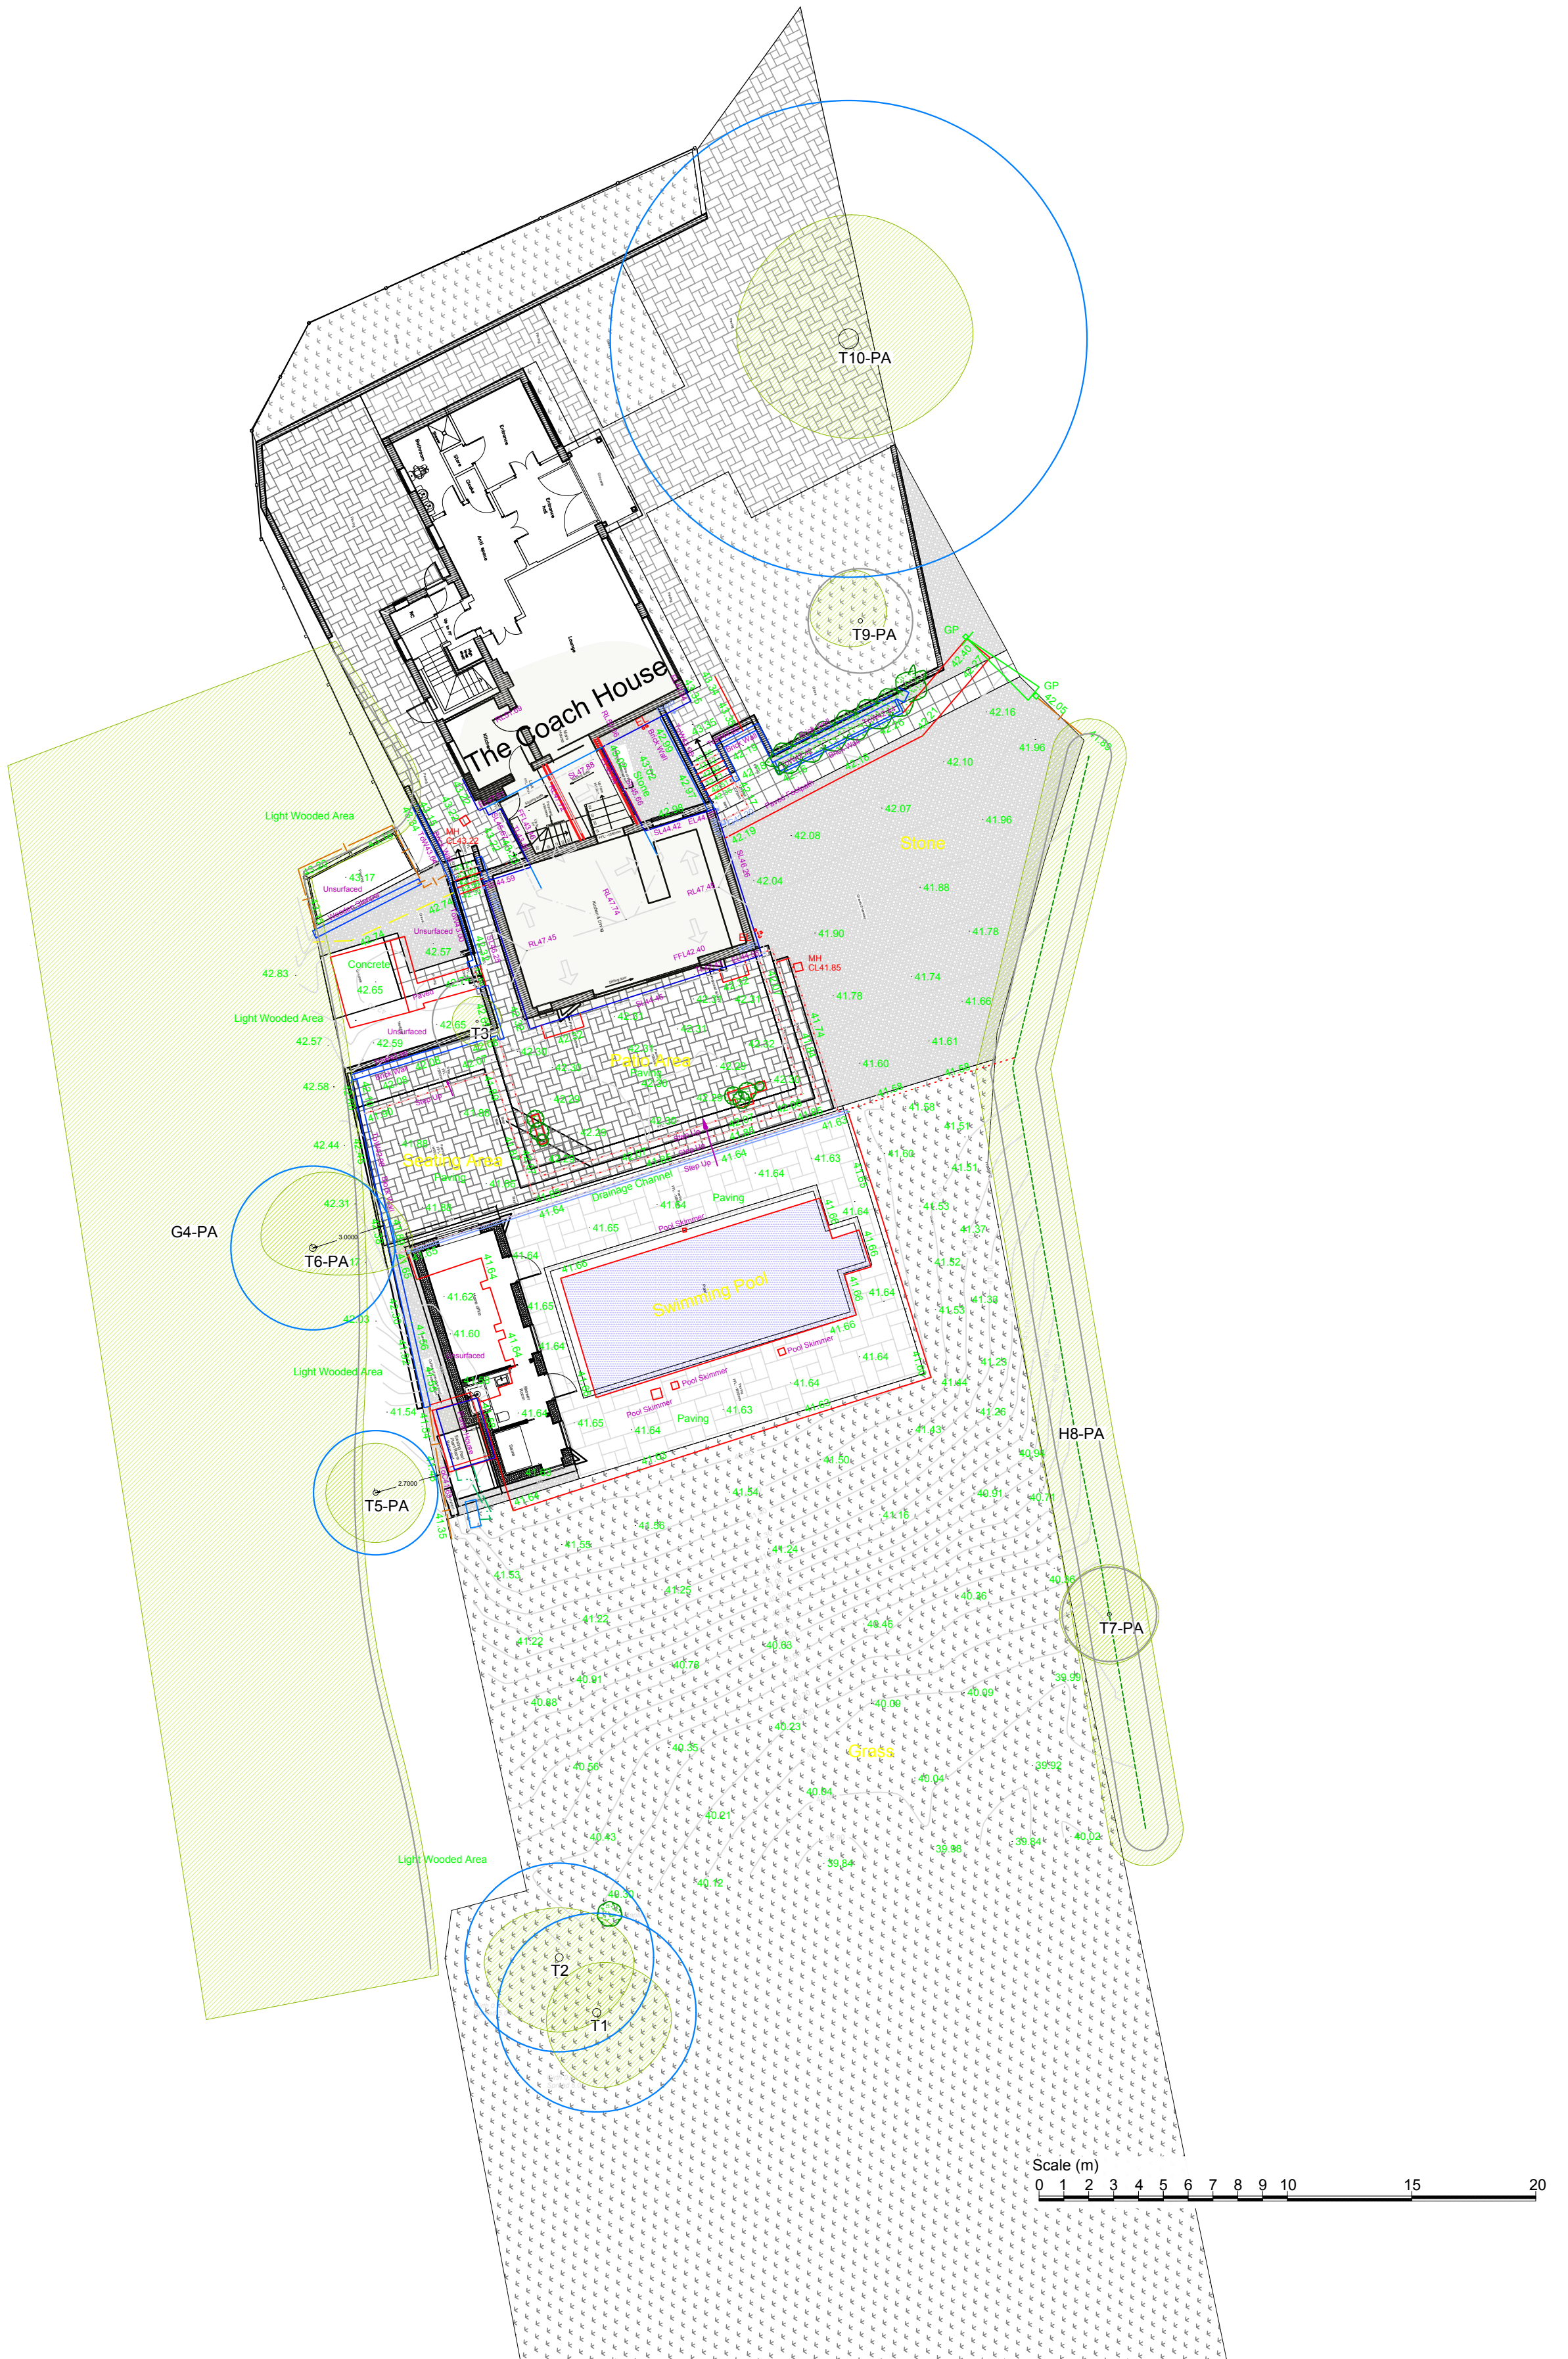

* Tree categorised in accordance with BS 5837:2012
'Trees in relation to design, demolition and construction - Recommendations'.

Tree survey schedule contains further information for each tree.

This drawing should be viewed in colour.

Tree numbers suffixed with PA indicate the tree position is approximate.

This drawing is intended for internal discussion purposes only.

- Key:**
- Root protection area for category B* tree
 - Root protection area for category C* tree
 - Tree canopy

Drawing no: PJC/7051/26/X Rev: - Sheet number: 1 of 1

Client and site:
Elliot Thickett

The Coach House
Hooklands Farm
Lewes Road, RH17 7NG

Drawing title: Discussion Plan

Date drawn: 30/01/2026

Scale: 1:200 at A2

Drawn by: PD

Checked by: LW