

Notes:
All contractors must visit the site and be responsible for taking and checking Dimensions.
All construction information should be taken from figured dimensions only.
Any discrepancies between drawings, specifications and site conditions must be brought to the attention of the supervising officer.
This drawing and the works depicted are the copyright of JTP.

This drawing is for planning purposes only. It is not intended to be used for construction purposes. Whilst all reasonable efforts are used to ensure drawings are accurate, JTP accept no responsibility or liability for any reliance placed on, or use made of, this plan by anyone for purposes other than those stated above.

Key



Lorry Route

Individual Bin Location

Resident Bin Carry Distance

Communal Bin Location

Bin man carry distance

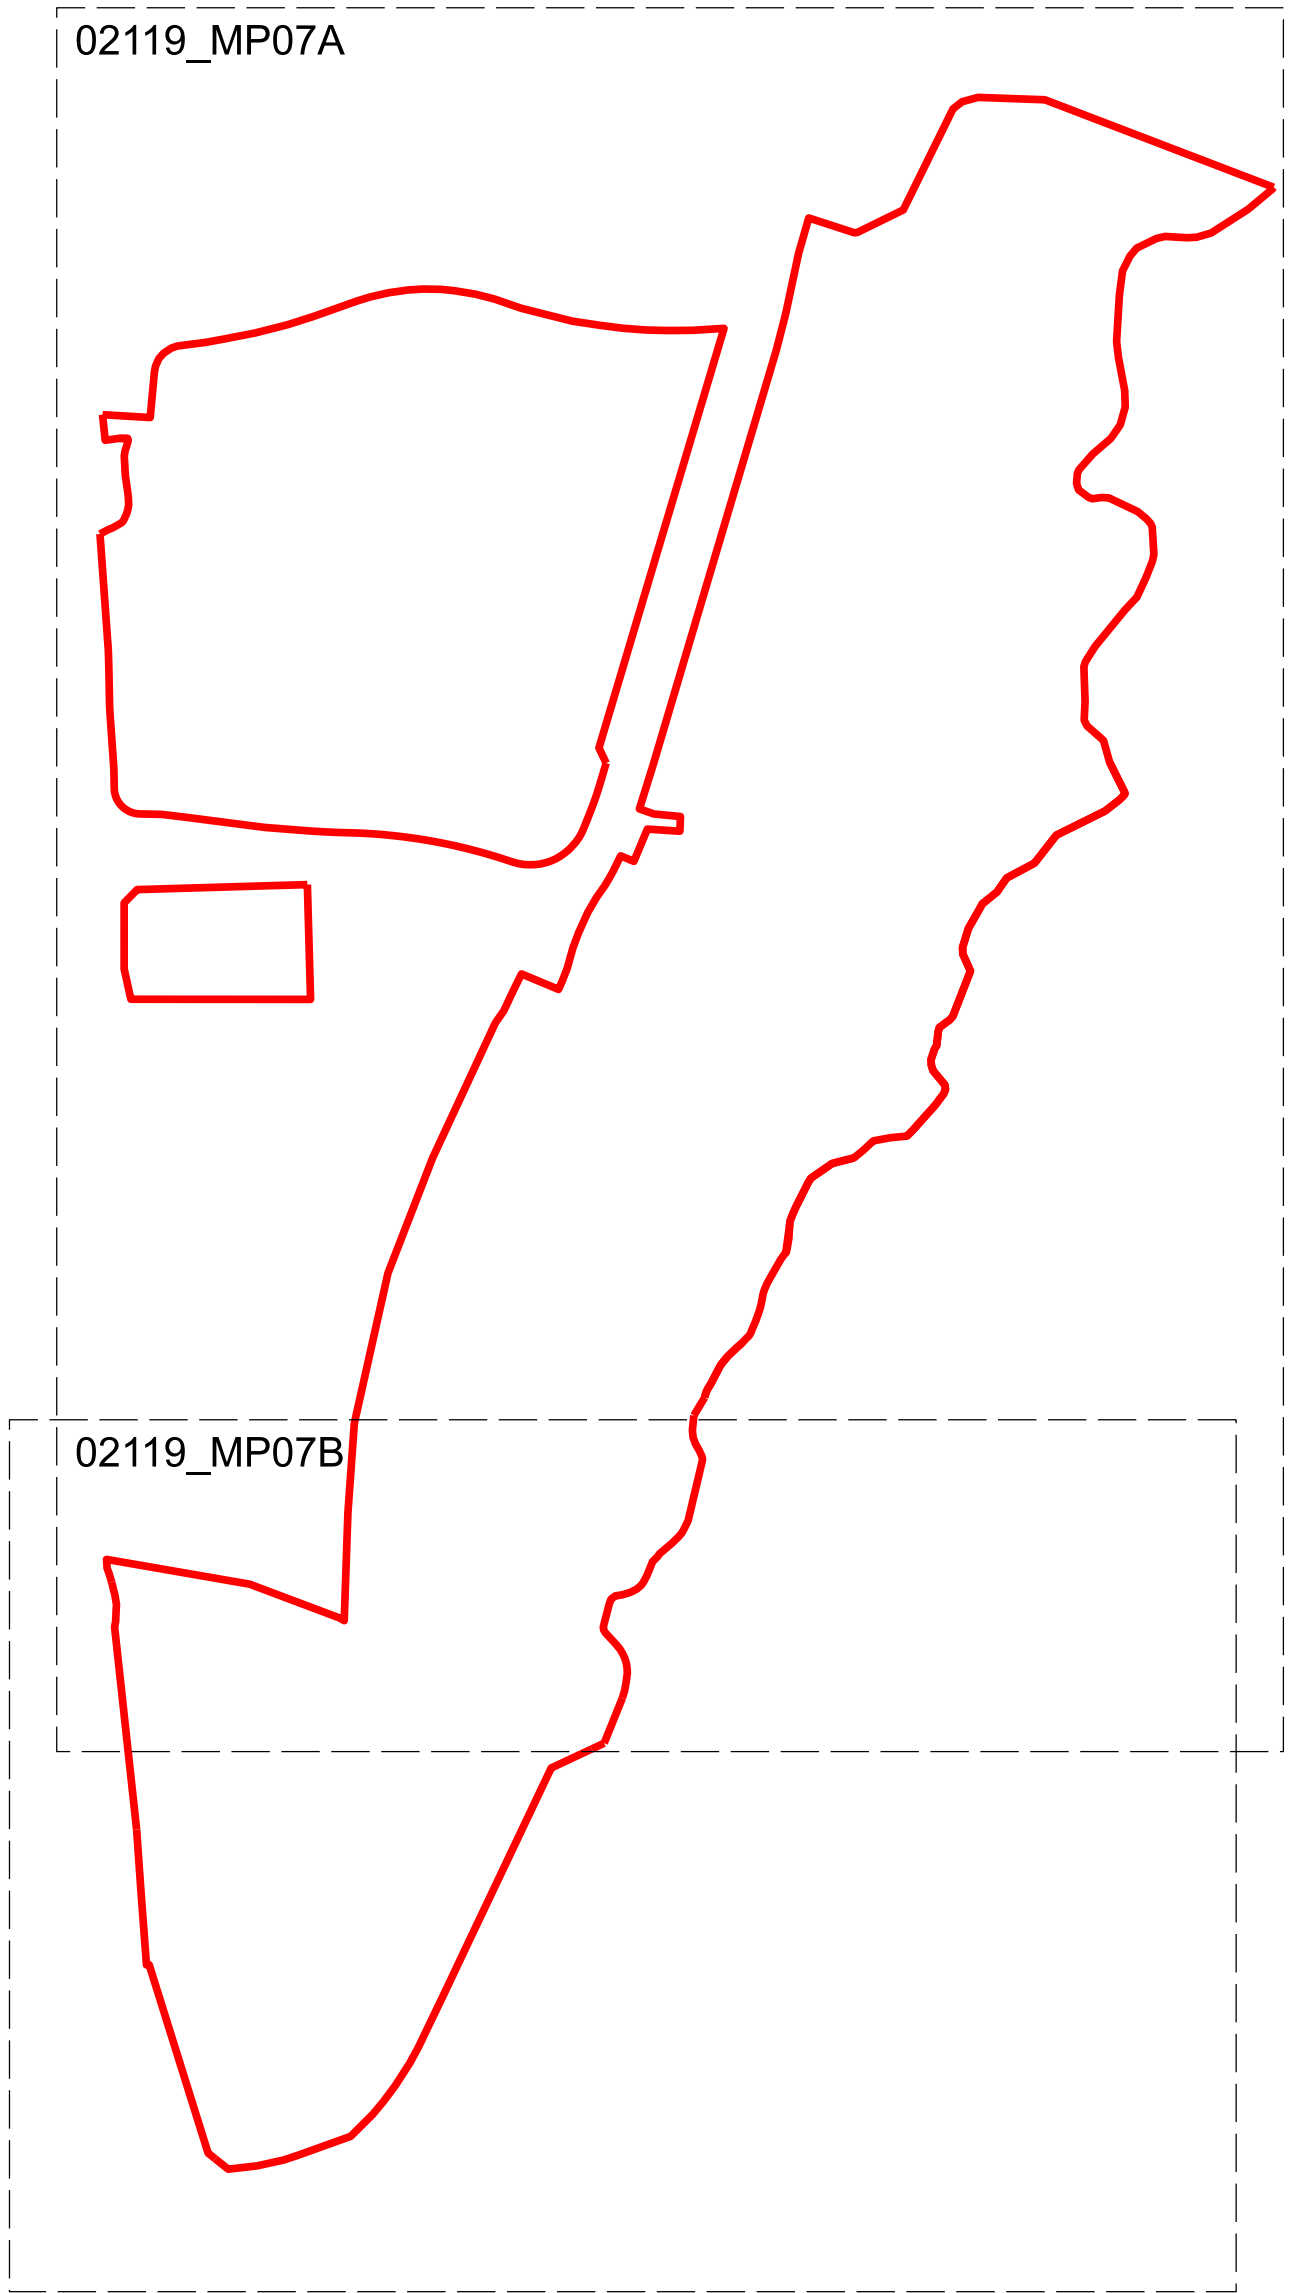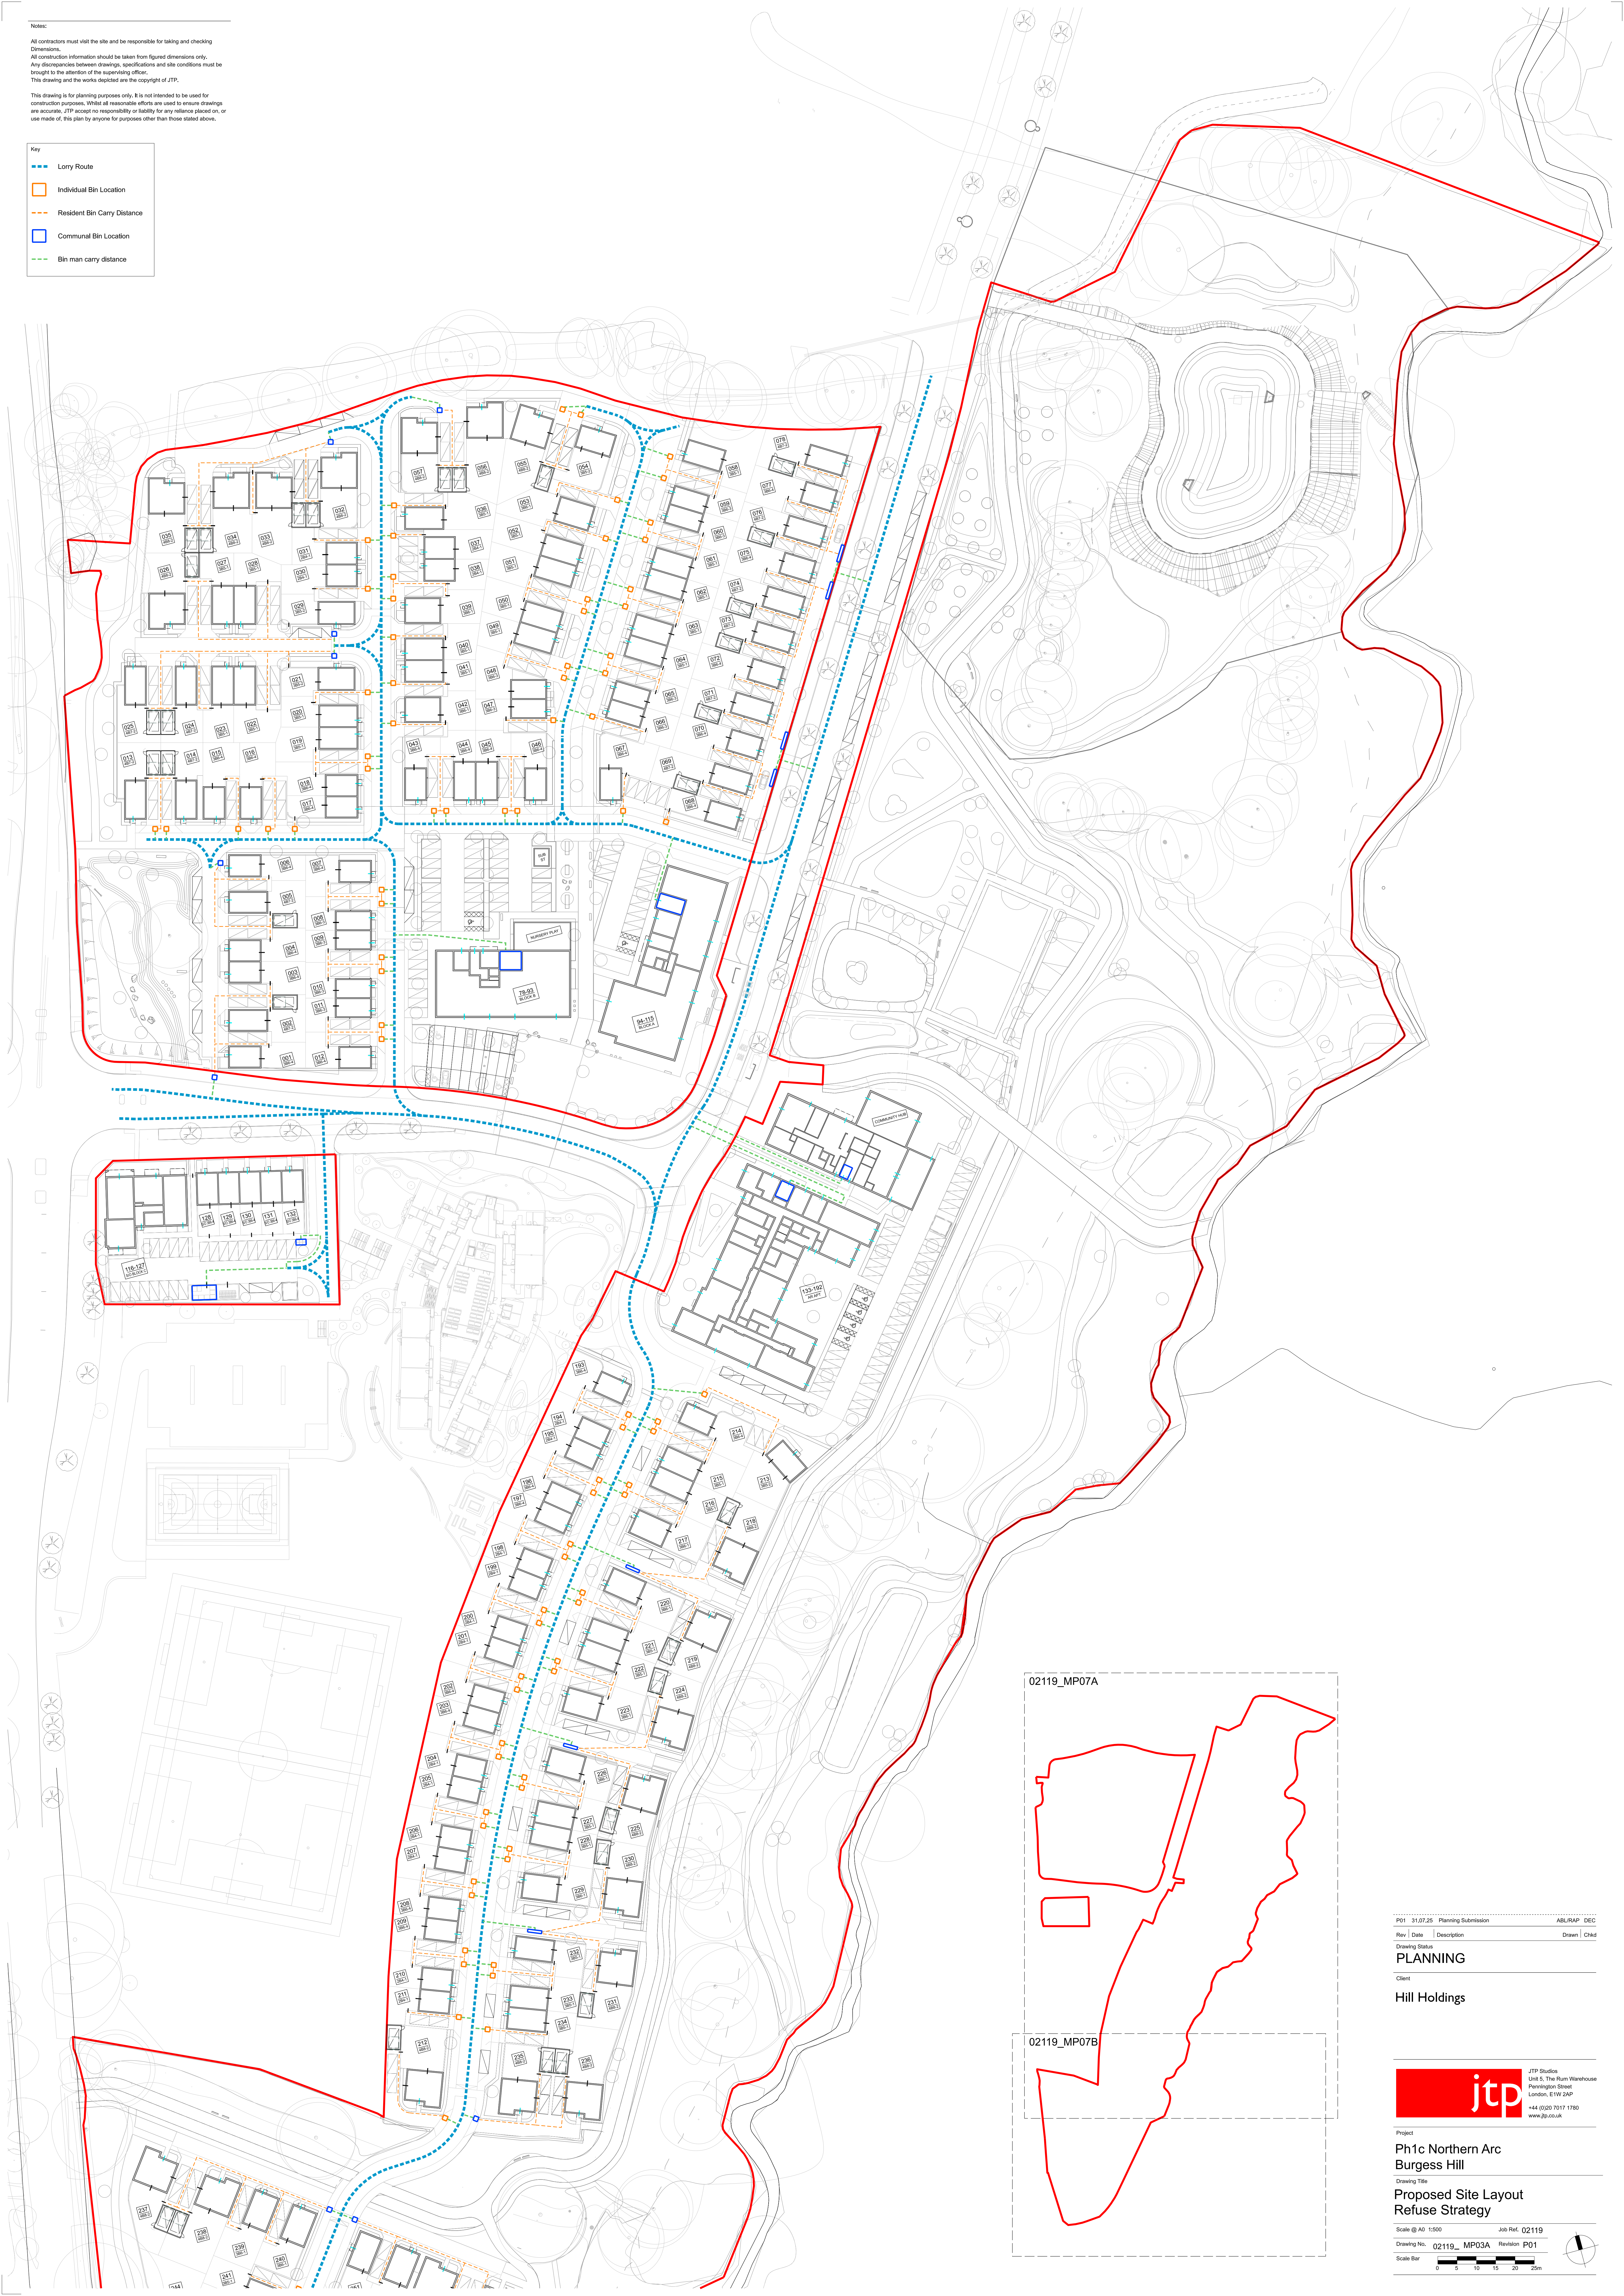

P01	31.07.25	Planning Submission	ABLRAP	DEC
Rev	Date	Description	Drawn	Chkd

Drawing Status
PLANNING

Client
Hill Holdings

itp

JTP Studios
Unit 5, The Ram Warehouse
Parrington Street
London, E1W 2AP
+44 (0)20 7017 1780
www.jtp.co.uk

Project
**Ph1c Northern Arc
Burgess Hill**

Drawing Title
**Proposed Site Layout
Refuse Strategy**

Scale @ A0 1:500 Job Ref. 02119
Drawing No. 02119_MP03A Revision P01

