
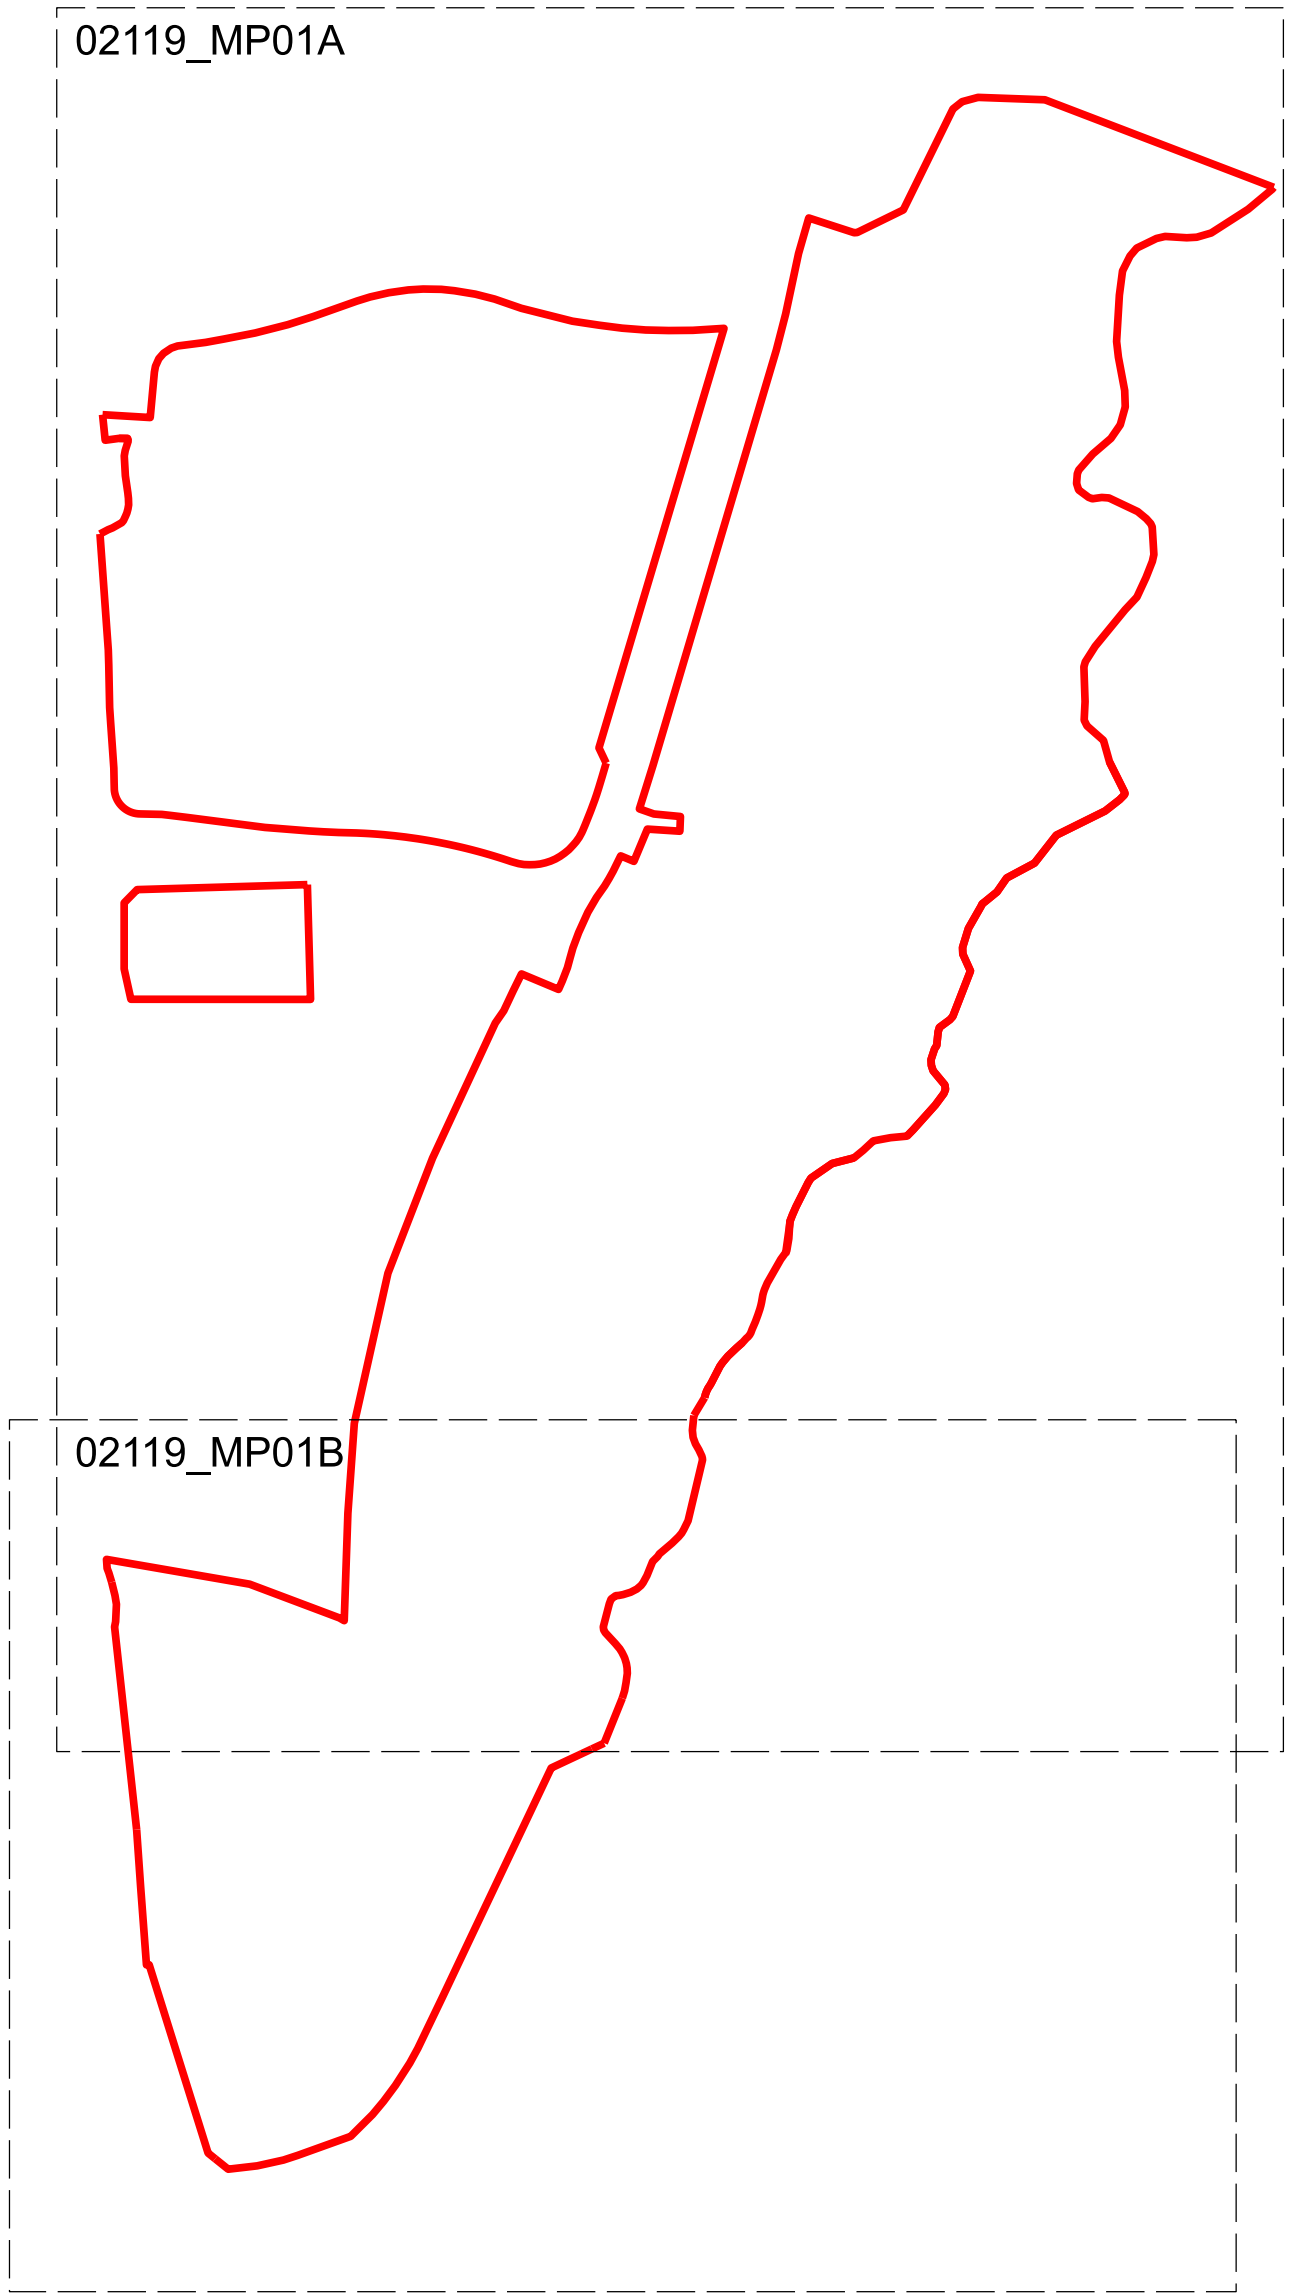


Notes:
All contractors must visit the site and be responsible for taking and checking Dimensions.
All construction information should be taken from figured dimensions only. Any discrepancies between drawings, specifications and site conditions must be brought to the attention of the supervising officer.
This drawing and the works depicted are the copyright of JTP.
This drawing is for planning purposes only. It is not intended to be used for construction purposes. Whilst all reasonable efforts are used to ensure drawings are accurate, JTP accept no responsibility or liability for any reliance placed on, or use made of, this plan by anyone for purposes other than those stated above.

Allocated private parking	Retail / School Drop-off parking
Private garage / carport	Extra Care parking
Allocated communal parking	Car Club
Unallocated parking	Substation parking
Community building parking	Communal cycle store

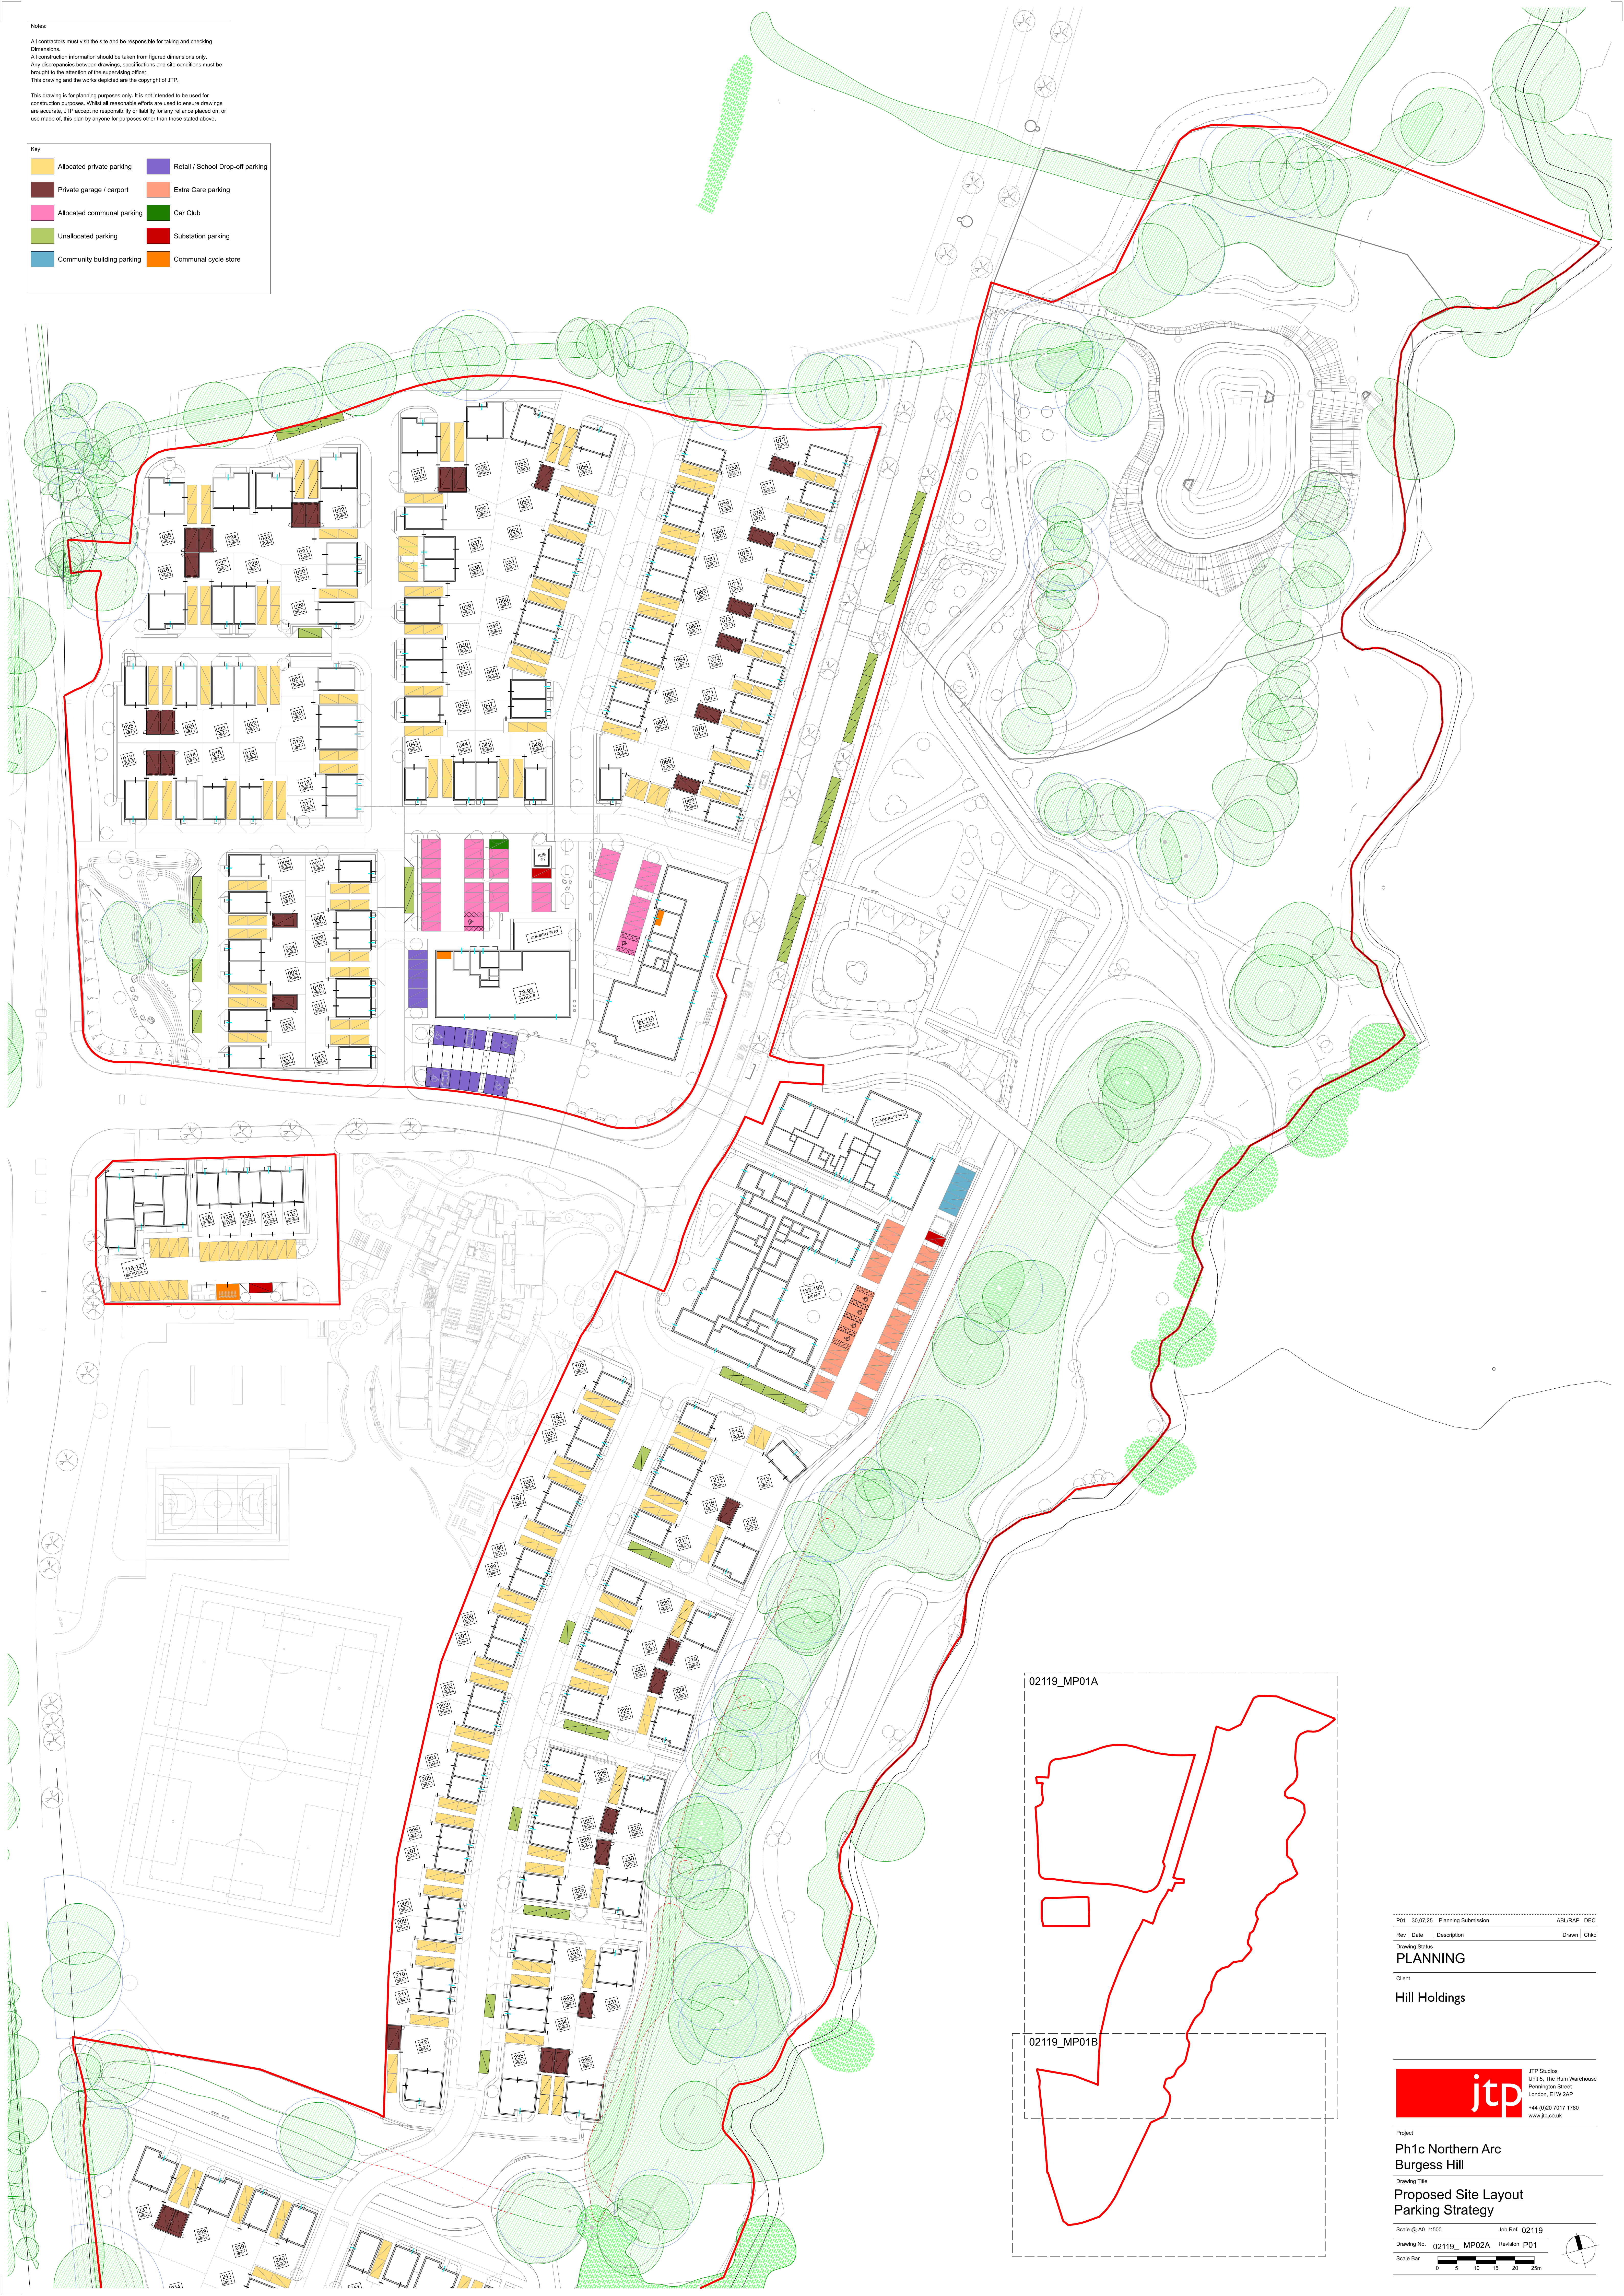

P01	30.07.25	Planning Submission	ABLRAP	DEC
Rev	Date	Description	Drawn	Chkd
Drawing Status				
PLANNING				
Client				
Hill Holdings				
Project				
Ph1c Northern Arc Burgess Hill				
Drawing Title				
Proposed Site Layout Parking Strategy				
Scale @ A0 1:500				
Job Ref. 02119				
Drawing No. 02119_MP02A				
Revision P01				
Scale Bar				
0 5 10 15 20 25m				