
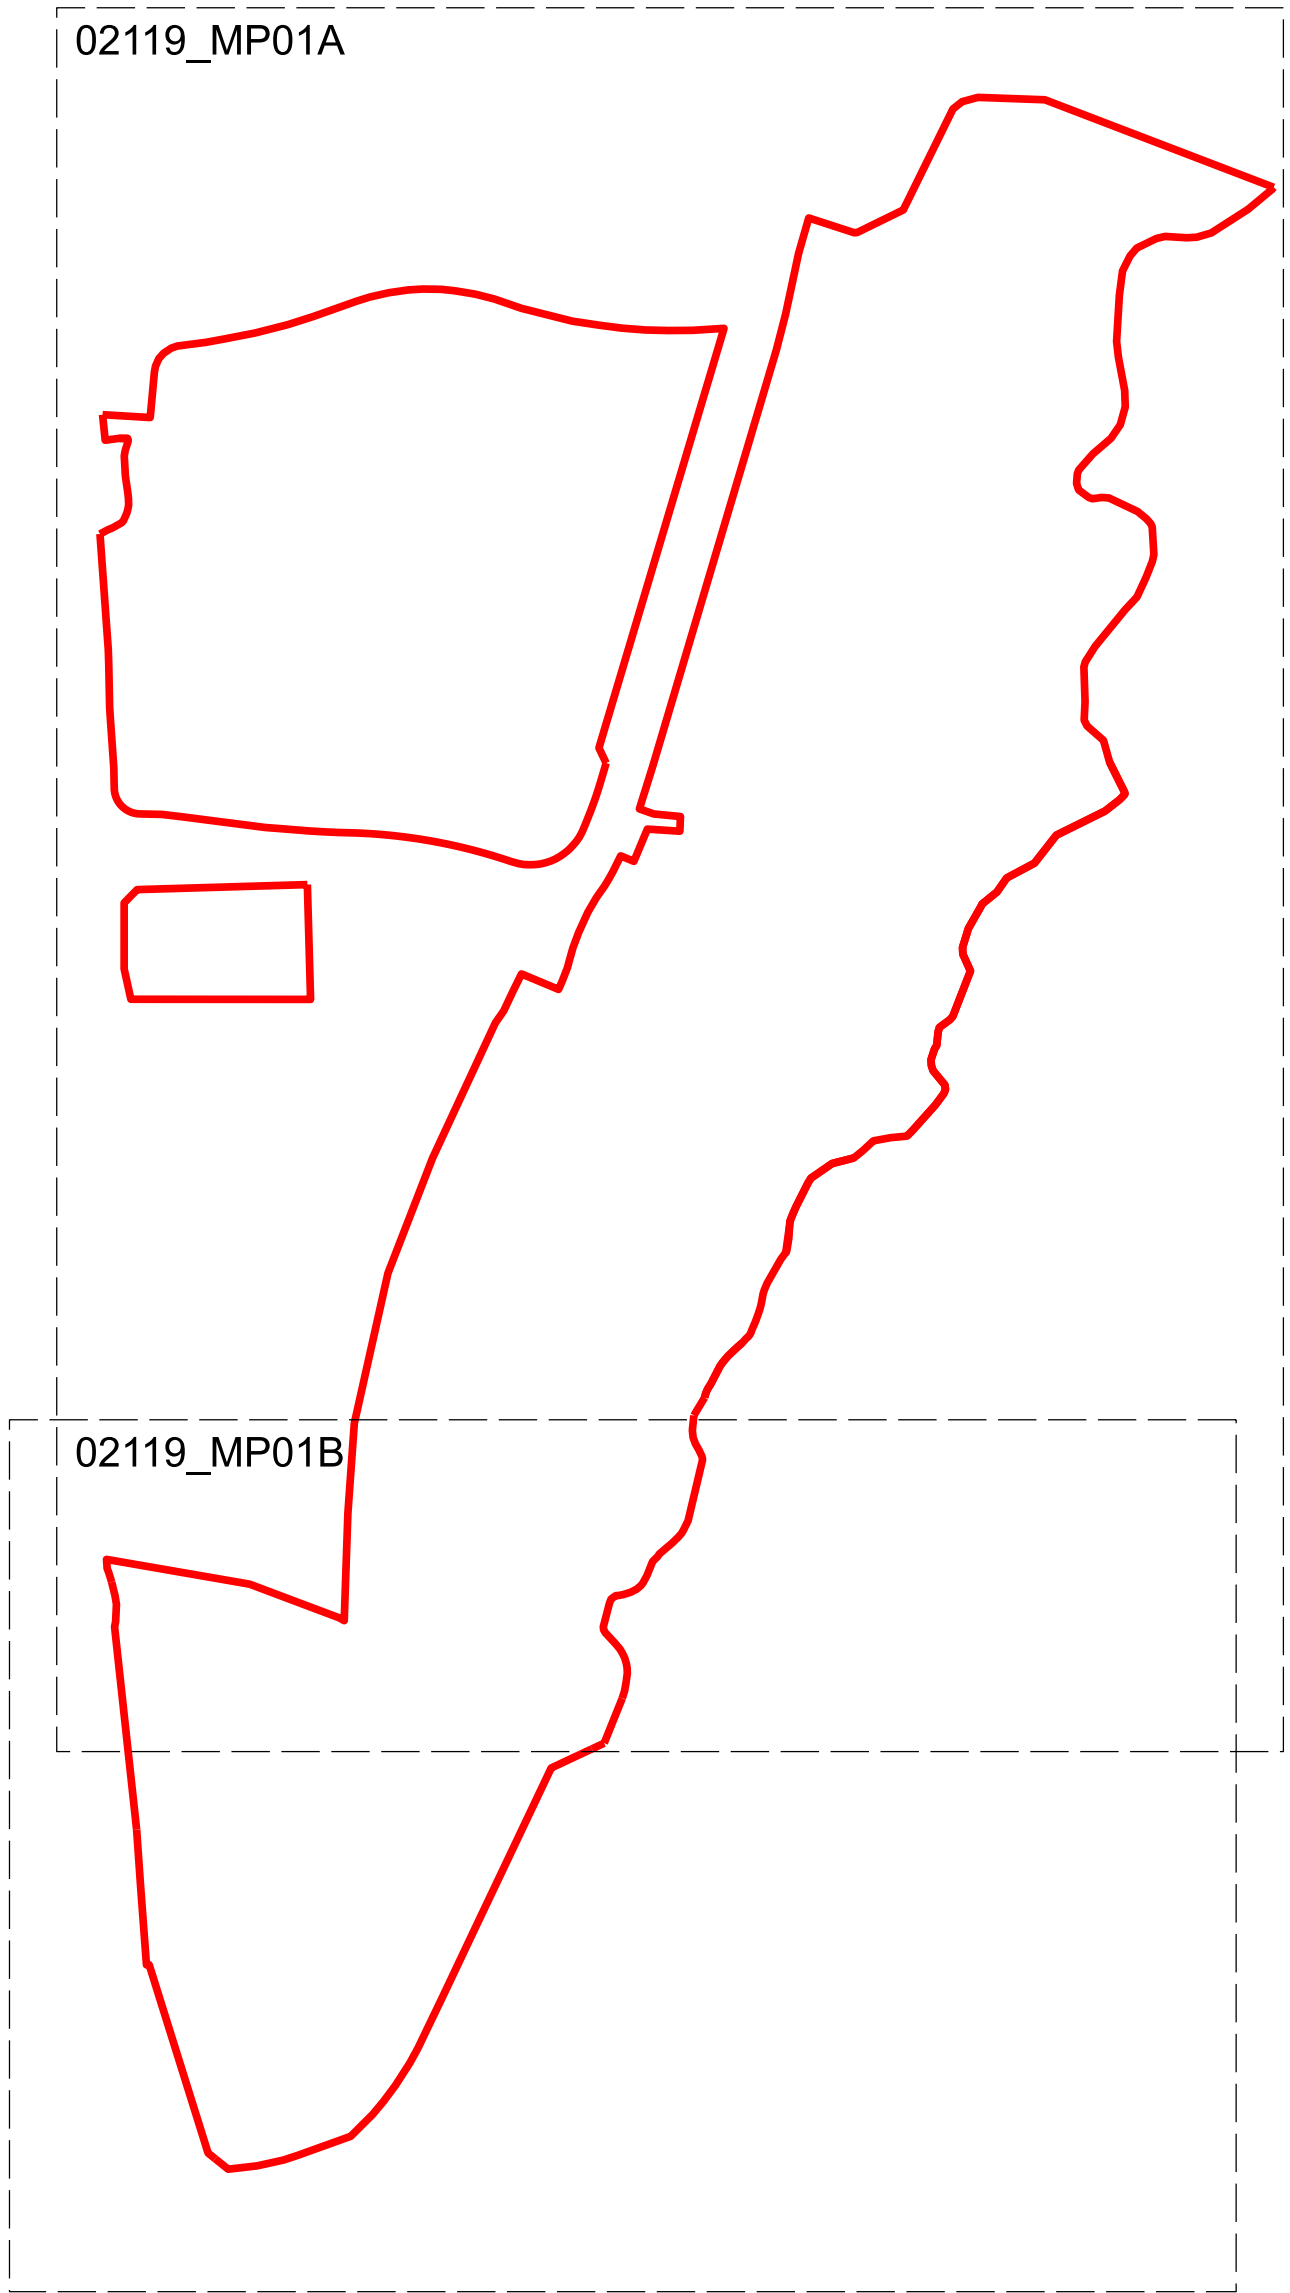


Notes:
All contractors must visit the site and be responsible for taking and checking
Dimensions.
All construction information should be taken from figured dimensions only.
Any discrepancies between drawings, specifications and site conditions must be
brought to the attention of the supervising officer.
This drawing and the works depicted are the copyright of JTP.
This drawing is for planning purposes only. It is not intended to be used for
construction purposes. Whilst all reasonable efforts are used to ensure drawings
are accurate, JTP accept no responsibility or liability for any reliance placed on, or
use made of, this plan by anyone for purposes other than those stated above.

Key

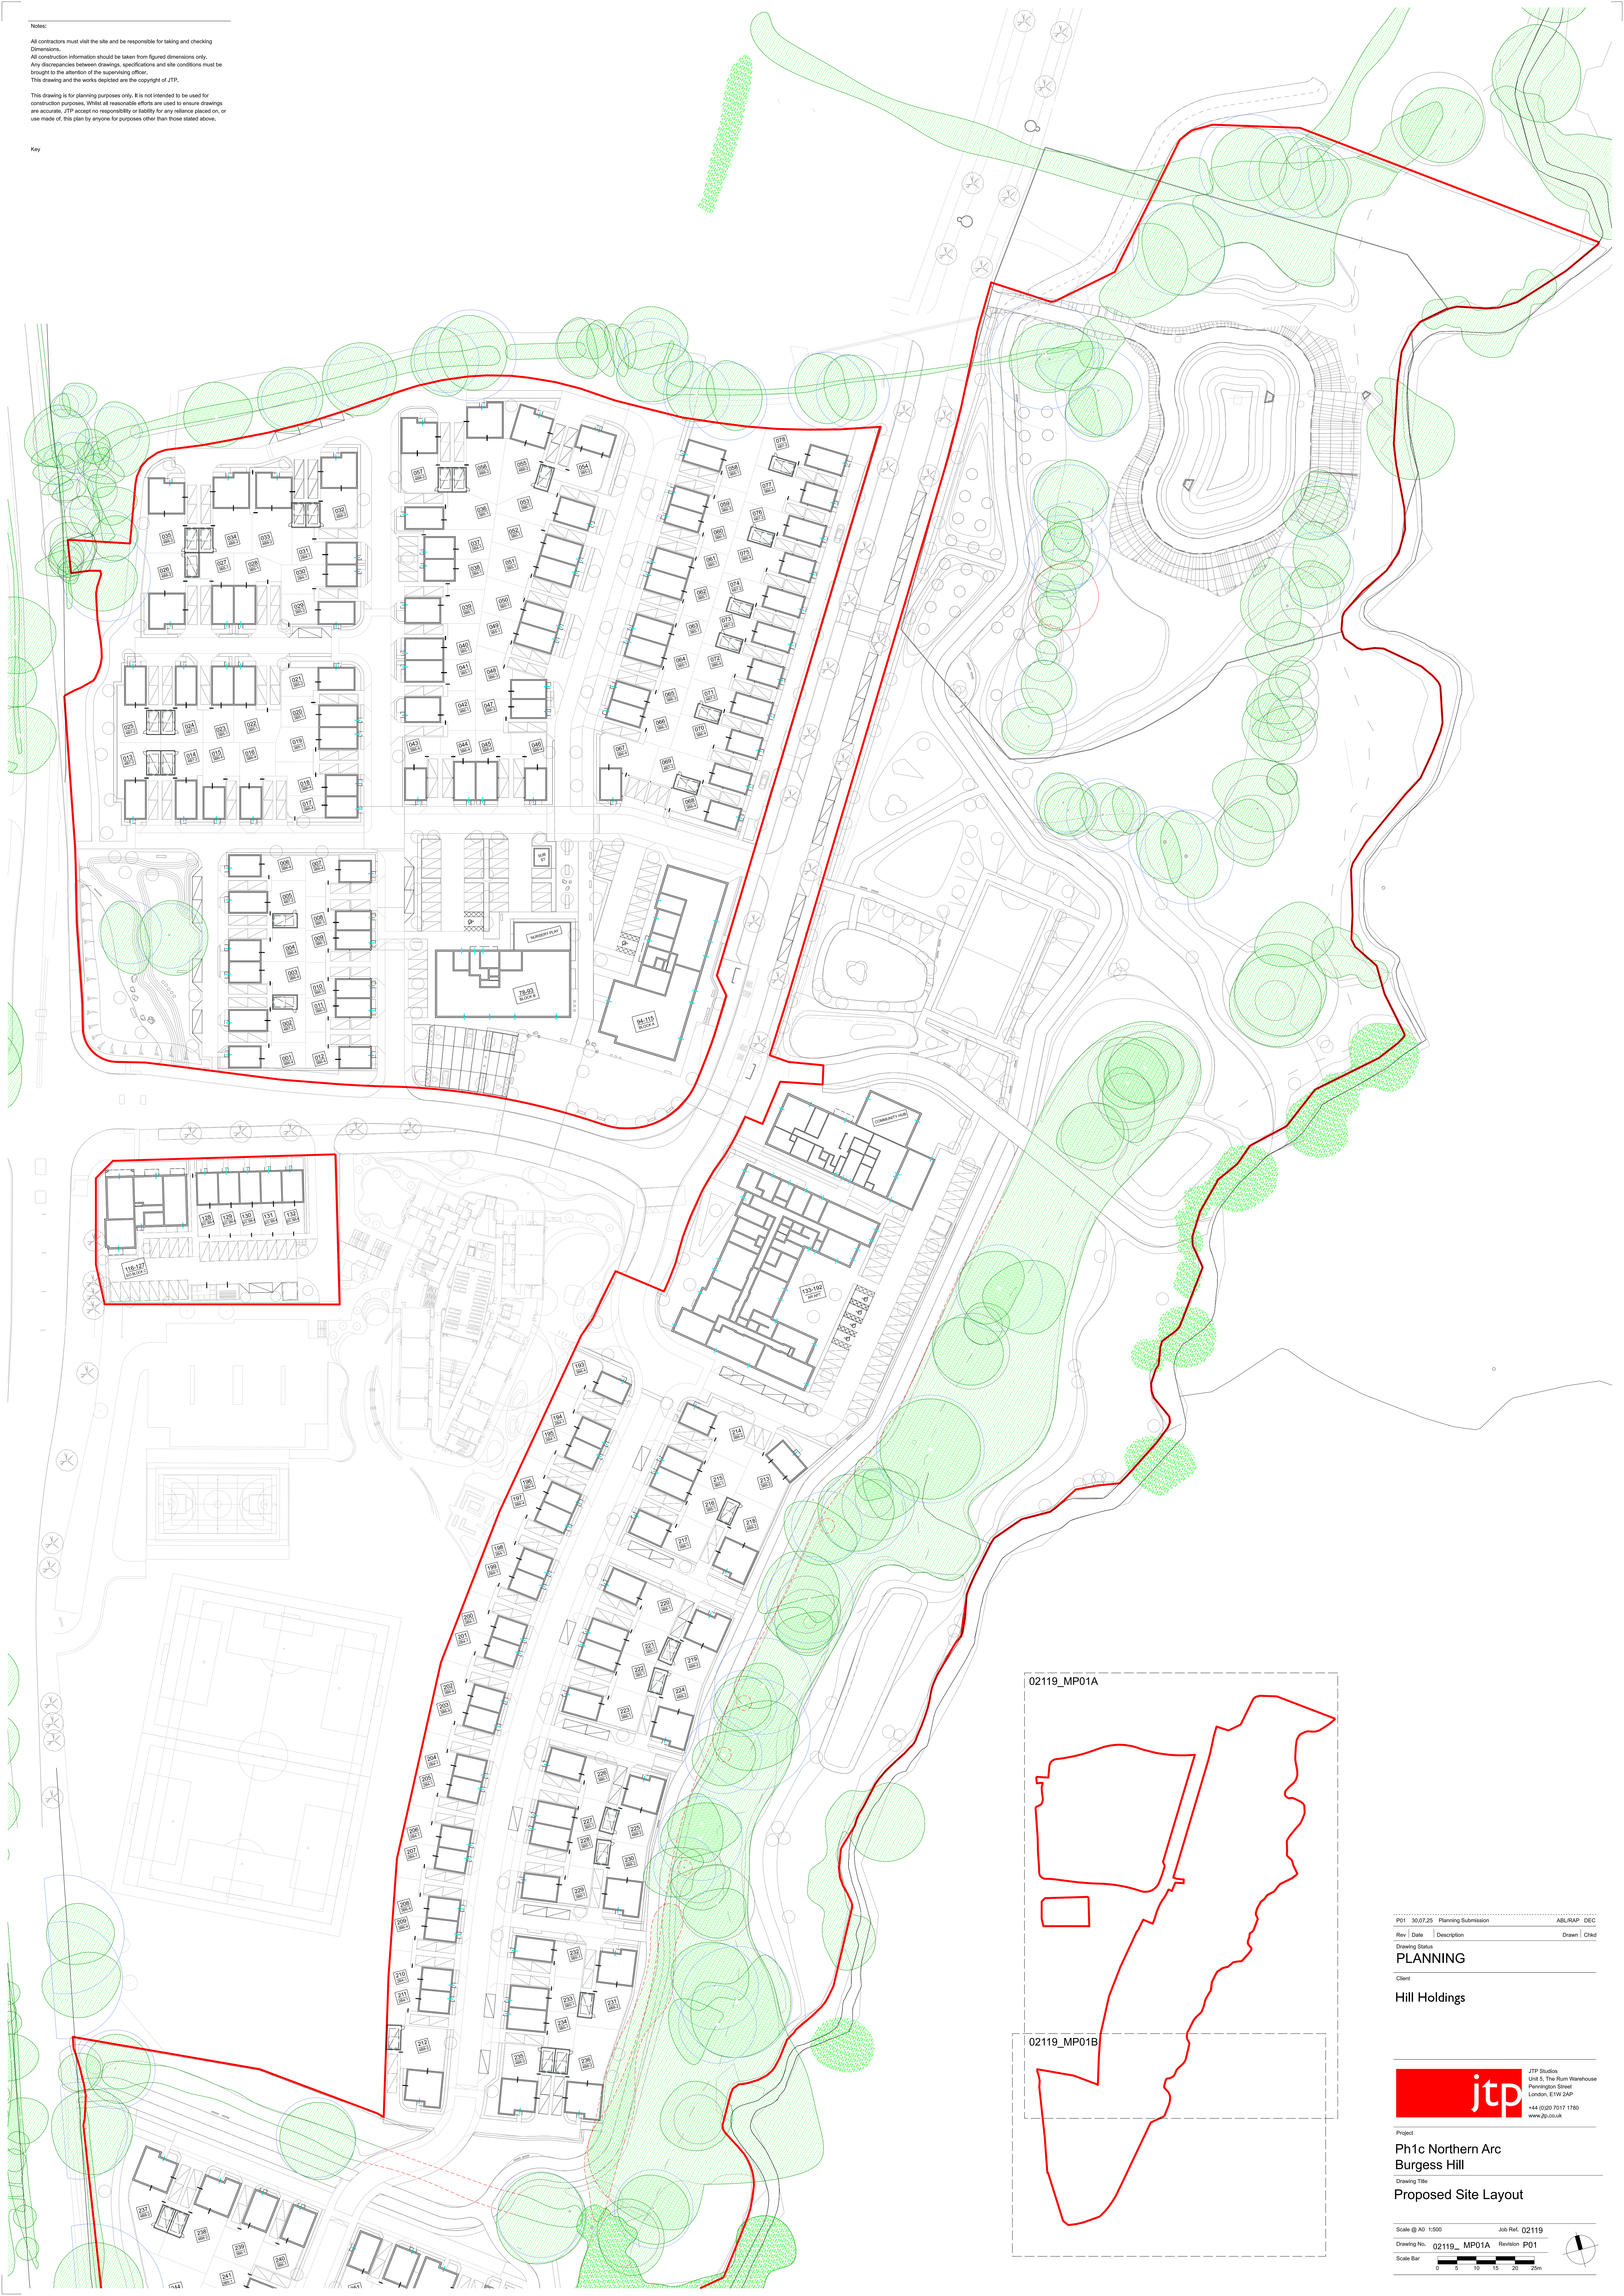

P01 30.07.25 Planning Submission		ABL/RAP DEC	
Rev	Date	Description	Drawn / Chkd
Drawing Status			
PLANNING			
Client			
Hill Holdings			
			
Project			
Ph1c Northern Arc Burgess Hill			
Drawing Title			
Proposed Site Layout			
Scale @ A0 1:500		Job Ref. 02119	
Drawing No. 02119_MP01A		Revision P01	
Scale Bar		