


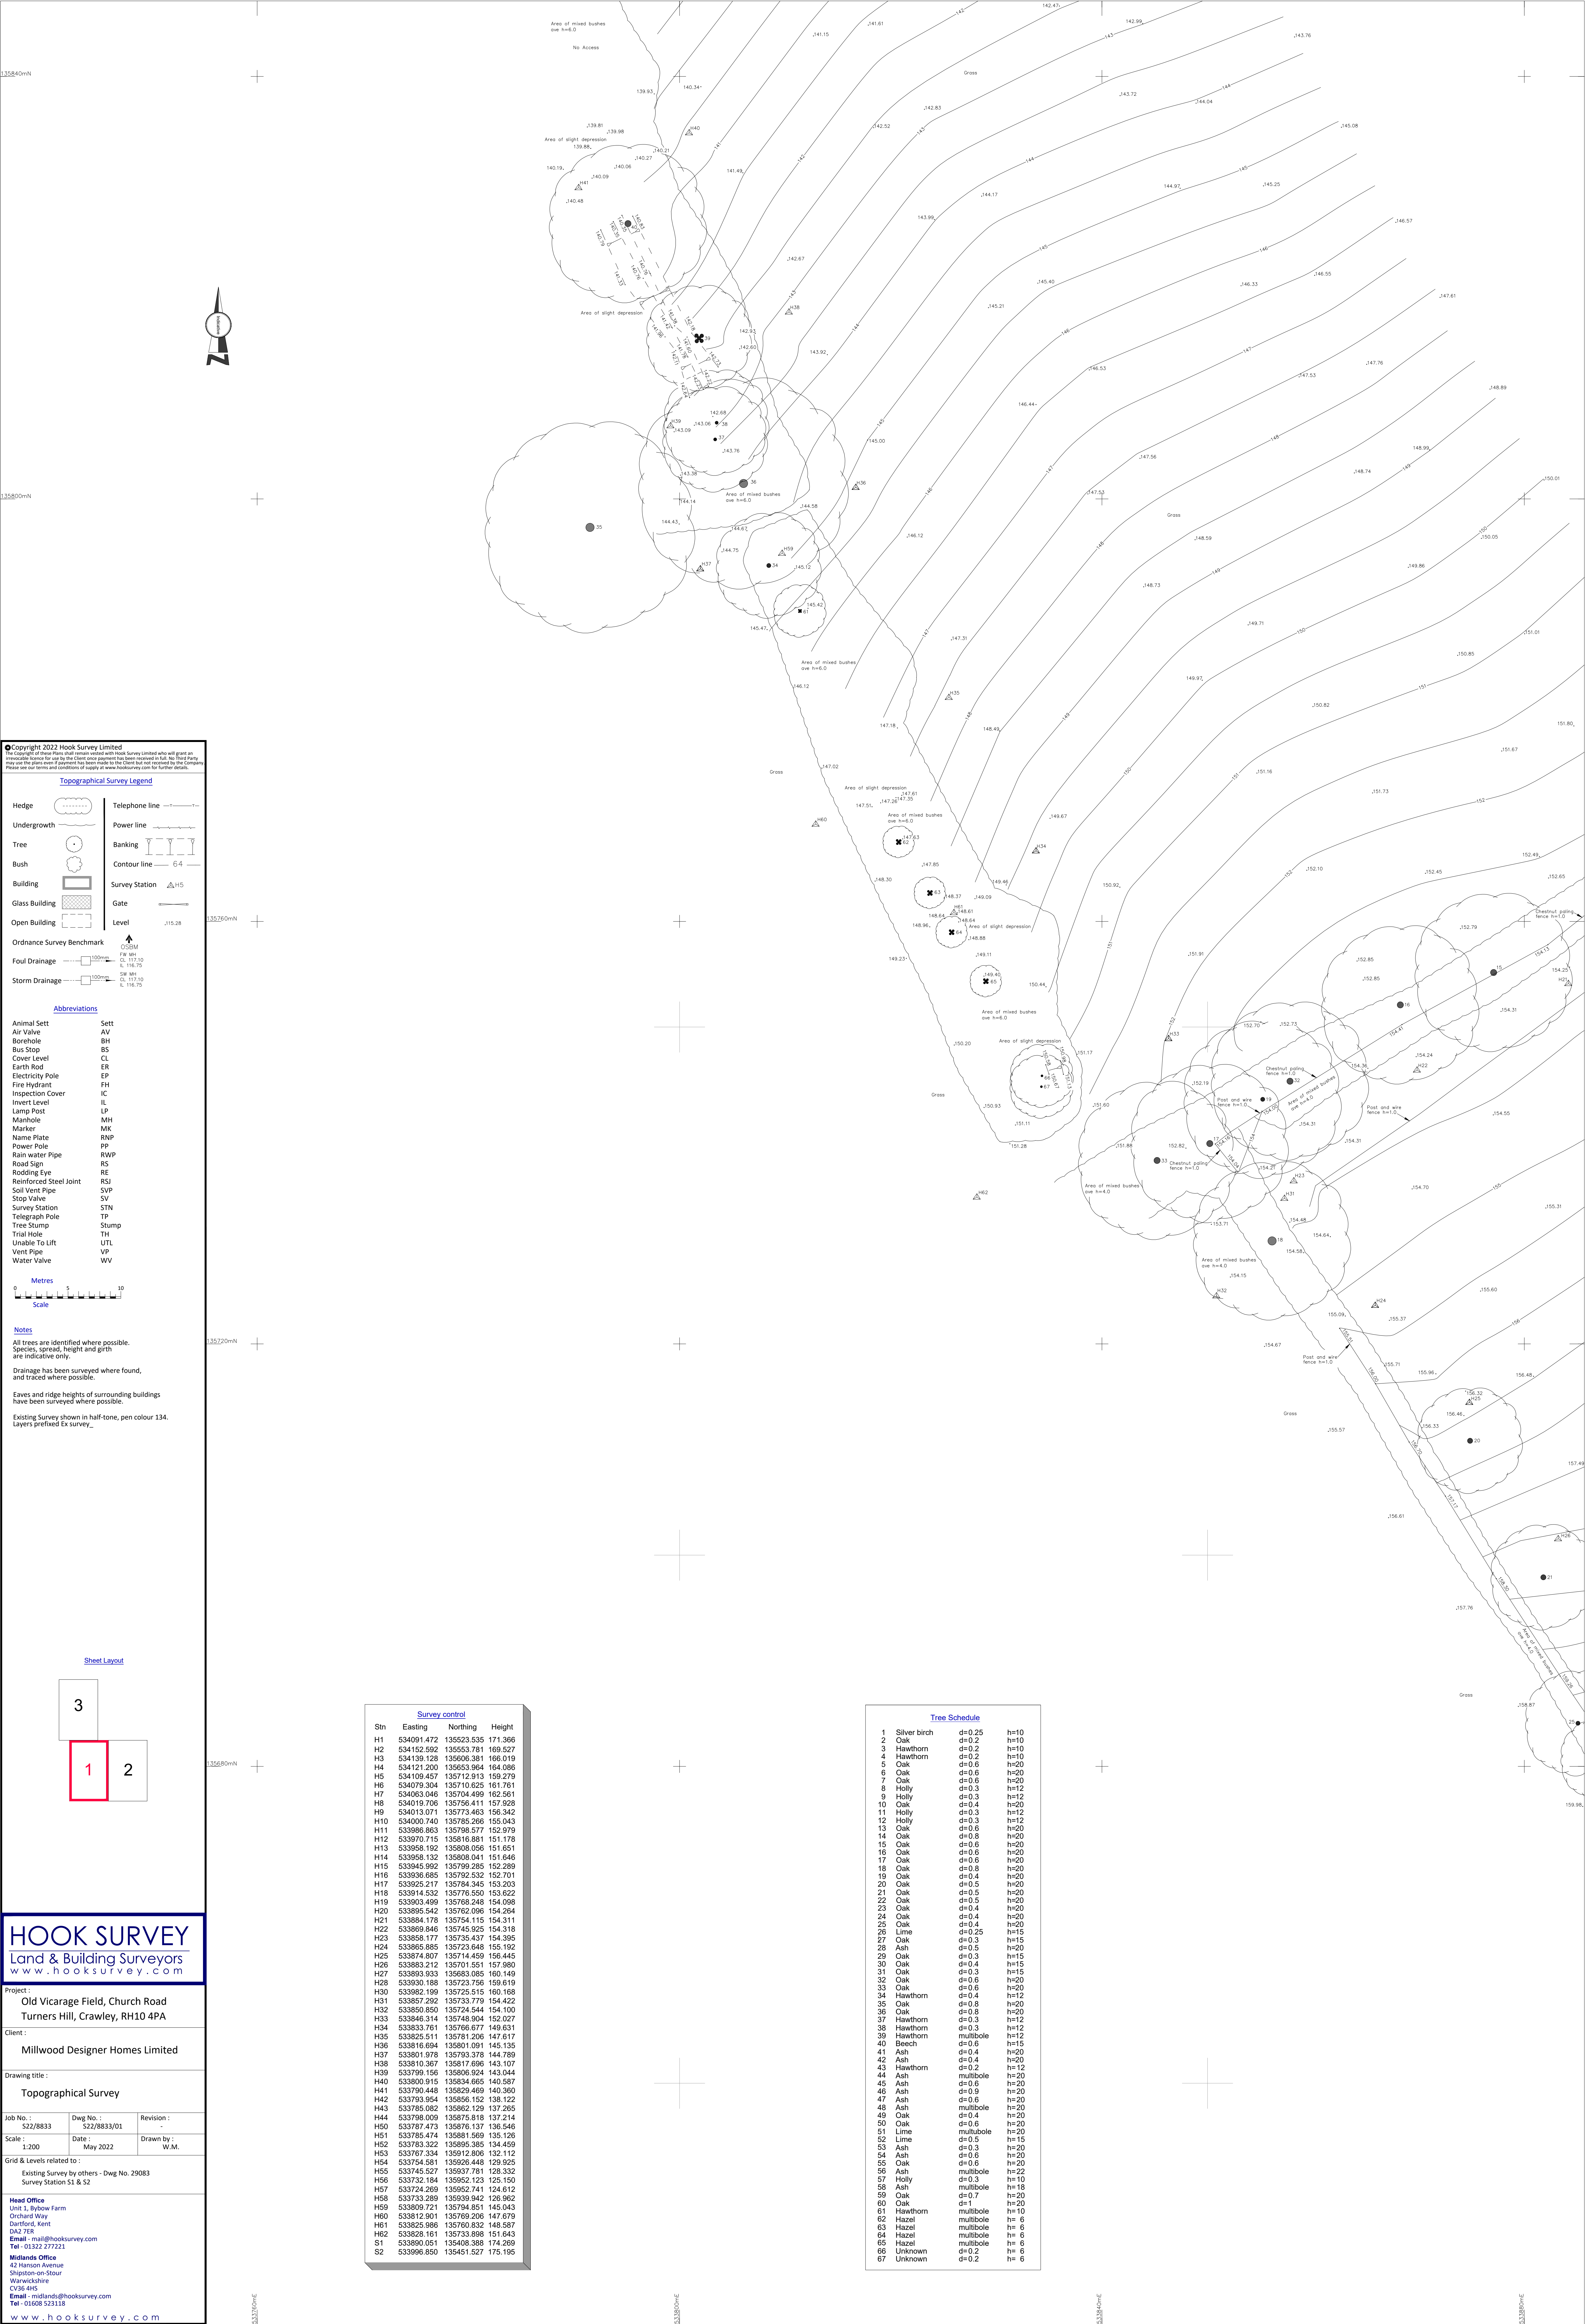

Copyright 2022 Hook Survey Limited
No Copyright or inspection shall be given without the permission of Hook Survey Limited who will grant an inspection subject to the payment of the Client and payment has been received in full. No Responsibility is accepted for the use of the data or the accuracy of the data. The Client is responsible for the use of the data. Please refer to the terms and conditions of sale at www.hooksurvey.com for further details.

Topographical Survey Legend

- Hedge
- Undergrowth
- Tree
- Bush
- Building
- Glass Building
- Open Building
- Ordnance Survey Benchmark
- Foul Drainage
- Storm Drainage
- Telephone line
- Power line
- Banking
- Contour line 6:4
- Survey Station
- Gate
- Level

Abbreviations


- Animal Settle
- Air Valve
- Borehole
- Bus Stop
- Cover Level
- Earth Road
- Electricity Pole
- Fire Hydrant
- Inspection Cover
- Invert Level
- Lamp Post
- Manhole
- Marker
- Name Plate
- Power Pole
- Rain water Pipe
- Road Sign
- Rodding Eye
- Reinforced Steel Joint
- Soil Vent Pipe
- Stop Valve
- Survey Station
- Telegraph Pole
- Tree Stump
- Trial Hole
- Unable To Lift
- Vent Pipe
- Water Valve

Metres
Scale

Notes

- All trees are identified where possible. Species, spread, height and girth are indicative only.
- Drainage has been surveyed where found, and traced where possible.
- Eaves and ridge heights of surrounding buildings have been surveyed where possible.
- Existing Survey shown in half-tone, pen colour 134. Layers prefixed Ex survey.

Sheet Layout

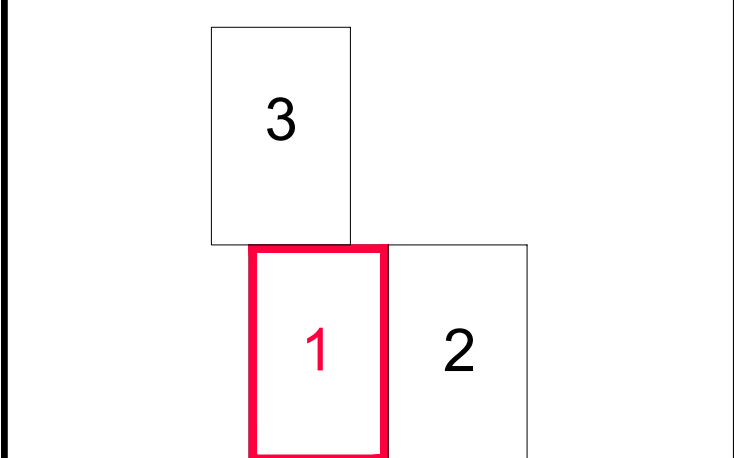

HOOK SURVEY
Land & Building Surveyors
www.hooksurvey.com

Project:
Old Vicarage Field, Church Road
Turners Hill, Crawley, RH10 4PA

Client:
Millwood Designer Homes Limited

Drawing title

Topographical Survey

Job No.: 522/8833
Dwg No.: 522/8833/01
Revision: -
Scale: 1:200
Date: May 2022
Drawn by: W.M.

Grid & Levels related to:
Existing Survey by others - Dwg No. 29083
Survey Station S1 & S2

Head Office
Unit 1, Byow Farm
Orchard Way
Burlington, Kent
DA2 7ER
Email: midlands@hooksurvey.com
Tel: 01322 277221

Midlands Office
42 Hanson Avenue
Shipston-on-Stour
Warwickshire
CV36 4HS
Email: midlands@hooksurvey.com
Tel: 01608 523118
www.hooksurvey.com

Stn	Easting	Northing	Height
H1	534091.472	135523.535	171.366
H2	534152.592	135553.781	169.527
H3	534139.128	135606.381	166.019
H4	534121.200	135653.964	164.086
H5	534109.457	135712.913	159.279
H6	534079.304	135710.625	161.761
H7	534063.046	135704.499	162.581
H8	534019.706	135756.411	157.928
H9	534013.071	135773.463	156.342
H10	534000.740	135785.268	155.043
H11	533986.863	135796.577	152.979
H12	533970.715	135816.881	151.176
H13	533958.192	135808.050	151.651
H14	533958.132	135808.041	151.646
H15	533945.992	135799.285	152.289
H16	533936.685	135792.532	152.701
H17	533925.217	135794.345	153.203
H18	533914.532	135776.550	153.622
H19	533903.499	135768.248	154.098
H20	533895.542	135762.096	154.264
H21	533884.178	135754.115	154.311
H22	533869.846	135745.925	154.318
H23	533858.177	135735.437	154.395
H24	533865.885	135723.648	155.192
H25	533874.807	135714.459	156.445
H26	533883.212	135701.551	157.980
H27	533893.933	135693.085	160.149
H28	533930.188	135723.759	159.619
H30	533982.199	135725.515	160.168
H31	533857.292	135733.779	154.422
H32	533850.850	135724.544	154.100
H33	533846.314	135748.904	152.027
H34	533833.761	135766.671	149.631
H35	533825.511	135781.206	147.617
H36	533816.694	135801.091	145.135
H37	533801.978	135793.378	144.789
H38	533810.367	135817.696	143.107
H39	533799.156	135806.924	143.044
H40	533800.915	135834.665	140.587
H41	533790.448	135829.469	140.380
H42	533793.954	135856.152	136.122
H43	533785.082	135862.129	137.265
H44	533798.009	135875.818	137.214
H50	533787.473	135876.137	136.546
H51	533785.474	135881.569	135.126
H52	533783.322	135895.385	134.459
H53	533767.334	135912.806	132.112
H54	533754.581	135926.448	129.925
H55	533745.527	135937.781	128.332
H56	533732.184	135952.123	125.150
H57	533724.269	135952.741	124.612
H58	533733.289	135939.942	126.962
H59	533809.721	135794.851	145.043
H60	533812.901	135760.206	147.679
H61	533825.986	135760.832	148.587
H62	533828.161	135733.898	151.643
S1	533890.051	135648.385	174.269
S2	533906.850	135451.527	175.195

Tree Schedule			
1	Silver birch	d=0.25	h=10
2	Oak	d=0.2	h=10
3	Hawthorn	d=0.2	h=10
4	Hawthorn	d=0.2	h=10
5	Oak	d=0.6	h=20
6	Oak	d=0.6	h=20
7	Oak	d=0.6	h=20
8	Holly	d=0.3	h=12
9	Holly	d=0.3	h=12
10	Oak	d=0.4	h=20
11	Holly	d=0.3	h=12
12	Holly	d=0.3	h=12
13	Oak	d=0.6	h=20
14	Oak	d=0.6	h=20
15	Oak	d=0.6	h=20
16	Oak	d=0.6	h=20
17	Oak	d=0.6	h=20
18	Oak	d=0.8	h=20
19	Oak	d=0.4	h=20
20	Oak	d=0.5	h=20
21	Oak	d=0.5	h=20
22	Oak	d=0.5	h=20
23	Oak	d=0.4	h=20
24	Oak	d=0.4	h=20
25	Oak	d=0.4	h=20
26	Lime	d=0.25	h=15
27	Oak	d=0.3	h=15
28	Ash	d=0.5	h=20
29	Oak	d=0.3	h=15
30	Oak	d=0.4	h=15
31	Oak	d=0.3	h=15
32	Oak	d=0.6	h=20
33	Oak	d=0.6	h=20
34	Hawthorn	d=0.4	h=12
35	Oak	d=0.8	h=20
36	Oak	d=0.8	h=20
37	Hawthorn	d=0.3	h=12
38	Hawthorn	d=0.3	h=12
39	Hawthorn	multibole	h=12
40	Beech	d=0.6	h=15
41	Ash	d=0.4	h=20
42	Ash	d=0.4	h=20
43	Hawthorn	d=0.2	h=12
44	Ash	multibole	h=20
45	Ash	d=0.6	h=20
46	Ash	d=0.9	h=20
47	Ash	d=0.6	h=20
48	Ash	multibole	h=20
49	Oak	d=0.4	h=20
50	Oak	d=0.6	h=20
51	Lime	multibole	h=20
52	Lime	d=0.5	h=15
53	Ash	d=0.3	h=20
54	Ash	d=0.6	h=20
55	Oak	d=0.6	h=20
56	Ash	multibole	h=22
57	Holly	d=0.3	h=10
58	Ash	multibole	h=18
59	Oak	d=0.7	h=20
60	Oak	d=1	h=20
61	Hawthorn	multibole	h=10
62	Hazel	multibole	h= 6
63	Hazel	multibole	h= 6
64	Hazel	multibole	h= 6
65	Hazel	multibole	h= 6
66	Unknown	d=0.2	h= 6
67	Unknown	d=0.2	h= 6

335840mN

335820mN

335760mN

335720mN

335680mN

335640mN



© Copyright 2022 Hook Survey Limited
The copyright of these plans shall remain vested with Hook Survey Limited who will grant no
irrevocable licence for use by the Client once payment has been received in full. No third party
may use the plans even if payment has been made to the client and not supported by the company.
Please see our terms and conditions of supply at www.hooksurvey.com for further details.

[Sheet Layout](#)

3

1

2

HOOK SURVEY
Land & Building Surveyors
www.hooksurvey.com

Project:
**Old Vicarage Field, Church Road
Turners Hill, Crawley, RH10 4PA**

Client:
Millwood Designer Homes Limited

Drawing title:
Topographical Survey

Job No.: S22/8833	Dwg No.: S22/8833/02	Revision:
Scale: 1:200	Date: May 2022	Drawn by: W.M.

Grid & Levels related to:
Existing Survey by others - Dwg No. 29083
Survey Station 51 & 52

Head Office:
Unit 3, Bygone Farm
Orchard Way
Dartford, Kent
DA2 7ER
Email: mail@hooksurvey.com
Tel: 03322 277221

Midlands Office:
42 Hanson Avenue
Shipton-on-Stour
Warwickshire
CV8 4HS
Email: midlands@hooksurvey.com
Tel: 01608 523118



Tree Schedule			
1	Silver birch	d=0.25	h=10
2	Oak	d=0.2	h=10
3	Hawthorn	d=0.2	h=10
4	Hawthorn	d=0.2	h=10
5	Oak	d=0.6	h=20
6	Oak	d=0.6	h=20
7	Oak	d=0.6	h=20
8	Holly	d=0.3	h=12
9	Holly	d=0.3	h=12
10	Oak	d=0.4	h=20
11	Holly	d=0.3	h=12
12	Holly	d=0.3	h=12
13	Oak	d=0.6	h=20
14	Oak	d=0.8	h=20
15	Oak	d=0.6	h=20
16	Oak	d=0.6	h=20
17	Oak	d=0.8	h=20
18	Oak	d=0.8	h=20
19	Oak	d=0.4	h=20
20	Oak	d=0.5	h=20
21	Oak	d=0.5	h=20
22	Oak	d=0.5	h=20
23	Oak	d=0.4	h=20
24	Oak	d=0.4	h=20
25	Oak	d=0.4	h=20
26	Lime	d=0.25	h=15
27	Oak	d=0.3	h=15
28	Ash	d=0.5	h=20
29	Oak	d=0.3	h=15
30	Oak	d=0.4	h=15
31	Oak	d=0.3	h=15
32	Oak	d=0.6	h=20
33	Oak	d=0.6	h=20
34	Hawthorn	d=0.4	h=12
35	Oak	d=0.8	h=20
36	Oak	d=0.8	h=20
37	Hawthorn	d=0.3	h=12
38	Hawthorn	d=0.3	h=12
39	Hawthorn	multibole	h=12
40	Beech	d=0.6	h=15
41	Ash	d=0.4	h=20
42	Ash	d=0.4	h=20
43	Hawthorn	d=0.2	h=12
44	Ash	multibole	h=20
45	Ash	d=0.6	h=20
46	Ash	d=0.9	h=20
47	Ash	d=0.6	h=20
48	Ash	multibole	h=20
49	Oak	d=0.4	h=20
50	Oak	d=0.6	h=20
51	Lime	d=0.5	h=15
52	Lime	d=0.5	h=15
53	Ash	d=0.3	h=20
54	Ash	d=0.6	h=20
55	Oak	d=0.6	h=20
56	Ash	multibole	h=22
57	Holly	d=0.3	h=10
58	Ash	multibole	h=18
59	Oak	d=0.7	h=20
60	Oak	d=1	h=20
61	Hawthorn	multibole	h=10
62	Hazel	multibole	h= 6
63	Hazel	multibole	h= 6
64	Hazel	multibole	h= 6
65	Hazel	multibole	h= 6
66	Unknown	d=1.2	h= 6
67	Unknown	d=0.2	h= 6



Survey control			
Stn	Easting	Northing	Height
H1	534091.472	135523.535	171.366
H2	534152.592	135553.781	169.527
H3	534139.128	135606.381	166.019
H4	534121.200	135653.984	164.086
H5	534109.457	135712.913	159.279
H6	534079.304	135710.625	161.761
H7	534051.046	135704.499	162.561
H8	534019.706	135756.411	157.928
H9	534013.071	135773.463	156.342
H10	534000.740	135765.268	155.043
H11	533986.863	135798.577	152.979
H12	533970.715	135816.881	151.178
H13	533958.192	135808.056	151.651
H14	533958.132	135808.041	151.646
H15	533945.992	135799.285	152.289
H16	533936.685	135792.532	152.701
H17	533925.217	135784.345	153.203
H18	533914.532	135776.550	153.022
H19	533903.499	135768.248	154.098
H20	533895.542	135762.096	154.264
H21	533884.178	135754.115	154.311
H22	533869.846	135745.925	154.318
H23	533858.177	135735.437	154.395
H24	533865.885	135723.648	155.192
H25	533874.807	135714.459	156.445
H26	533883.212	135701.551	157.980
H27	533893.933	135683.085	160.149
H28	533933.188	135723.756	159.619
H30	533982.199	135725.515	160.168
H31	533857.292	135733.779	154.422
H32	533850.850	135724.544	154.100
H33	533846.314	135748.904	152.027
H34	533833.761	135766.677	149.031
H35	533825.511	135781.206	147.617
H36	533816.694	135801.091	145.135
H37	533801.978	135793.378	144.789
H38	533810.367	135817.696	145.107
H39	533799.196	135806.924	143.044
H40	533800.915	135834.665	140.587
H41	533790.448	135829.469	140.360
H42	533793.954	135856.152	138.122
H43	533785.082	135862.129	137.265
H44	533788.009	135875.818	137.214
H50	533787.473	135876.137	136.546
H51	533785.474	135881.569	135.126
H52	533783.322	135896.385	134.459
H53	533767.334	135912.806	132.112
H54	533754.581	135926.448	129.925
H55	533745.527	135937.781	129.332
H56	533732.184	135952.123	125.150
H57	533724.269	135952.741	124.012
H58	533733.289	135939.942	126.962
H59	533809.721	135794.851	145.043
H60	533812.501	135769.206	147.679
H61	533825.986	135760.832	145.867
H62	533828.161	135733.898	151.643
S1	533890.051	135408.388	174.269
S2	533998.850	135451.527	175.186

Copyright 2022 Hook Survey Limited
The copyright of this plan shall remain vested with Hook Survey Limited who will grant an irrevocable licence for use by the Client once payment has been received in full. No third party may use the plan and if payment has been made to the Client but not received by the Client, please see our terms and conditions of supply at www.hooksurvey.com for further details.

Topographical Survey Legend

Hedge		Telephone line	
Undergrowth		Power line	
Tree		Banking	
Bush		Contour line	6.4
Building		Survey Station	4.5
Glass Building		Gate	
Open Building		Level	110.28
Ordnance Survey Benchmark			
Foul Drainage			
Storm Drainage			

Abbreviations

Animal Set	Sett
Air Valve	AV
Borehole	BH
Bus Stop	BS
Cover Level	CL
Earth Rod	ER
Electricity Pole	EP
Fire Hydrant	PH
Inspection Cover	IC
Invert Level	IL
Lamp Post	LP
Manhole	MH
Marker	MK
Name Plate	NPN
Power Pole	PP
Rain water Pipe	RWP
Road Sign	RS
Rodding Eye	RE
Reinforced Steel Joint	RSJ
Soil Vent Pipe	SVP
Stop Valve	SV
Survey Station	STN
Telegraph Pole	TP
Tree Stump	Stump
Trial Hole	TH
Unable To Lift	UTL
Vent Pipe	VP
Water Valve	WV

0 5 10
Metres
Scale

Notes
All trees are identified where possible.
Species, spread, height and girth are indicative only.
Drainage has been surveyed where found, and traced where possible.
Eaves and ridge heights of surrounding buildings have been surveyed where possible.
Existing Survey shown in half-tone, pen colour 134.
Layers prefixed Ex survey_

Sheet Layout

3

12

HOOK SURVEY
Land & Building Surveyors
www.hooksurvey.com

Project:
Old Vicarage Field, Church Road
Turners Hill, Crawley, RH10 4PA

Client:
Millwood Designer Homes Limited

Drawing title:
Topographical Survey

Job No.: 522/8833 **Dwg No.:** 522/8833/03 **Revision:**

Scale: 1:200 **Date:** May 2022 **Drawn by:** W.M.

Grid & Levels related to:
Existing Survey by others - Dwg No. 25083
Survey Station 51 & 52

Head Office
Unit 1, Blythe Farm
Orchard Way
Dartford, Kent
DA2 7HS
Email: mail@hooksurvey.com
Tel: 01322 277211

Midlands Office
42 Hanson Avenue
Shipton-on-Stour
Warwickshire
CV35 9NS
Email: midlands@hooksurvey.com
Tel: 01608 523118
www.hooksurvey.com

136240mN

136240mN

135960mN

135920mN

135880mN

133720mE

133720mE

133720mE