
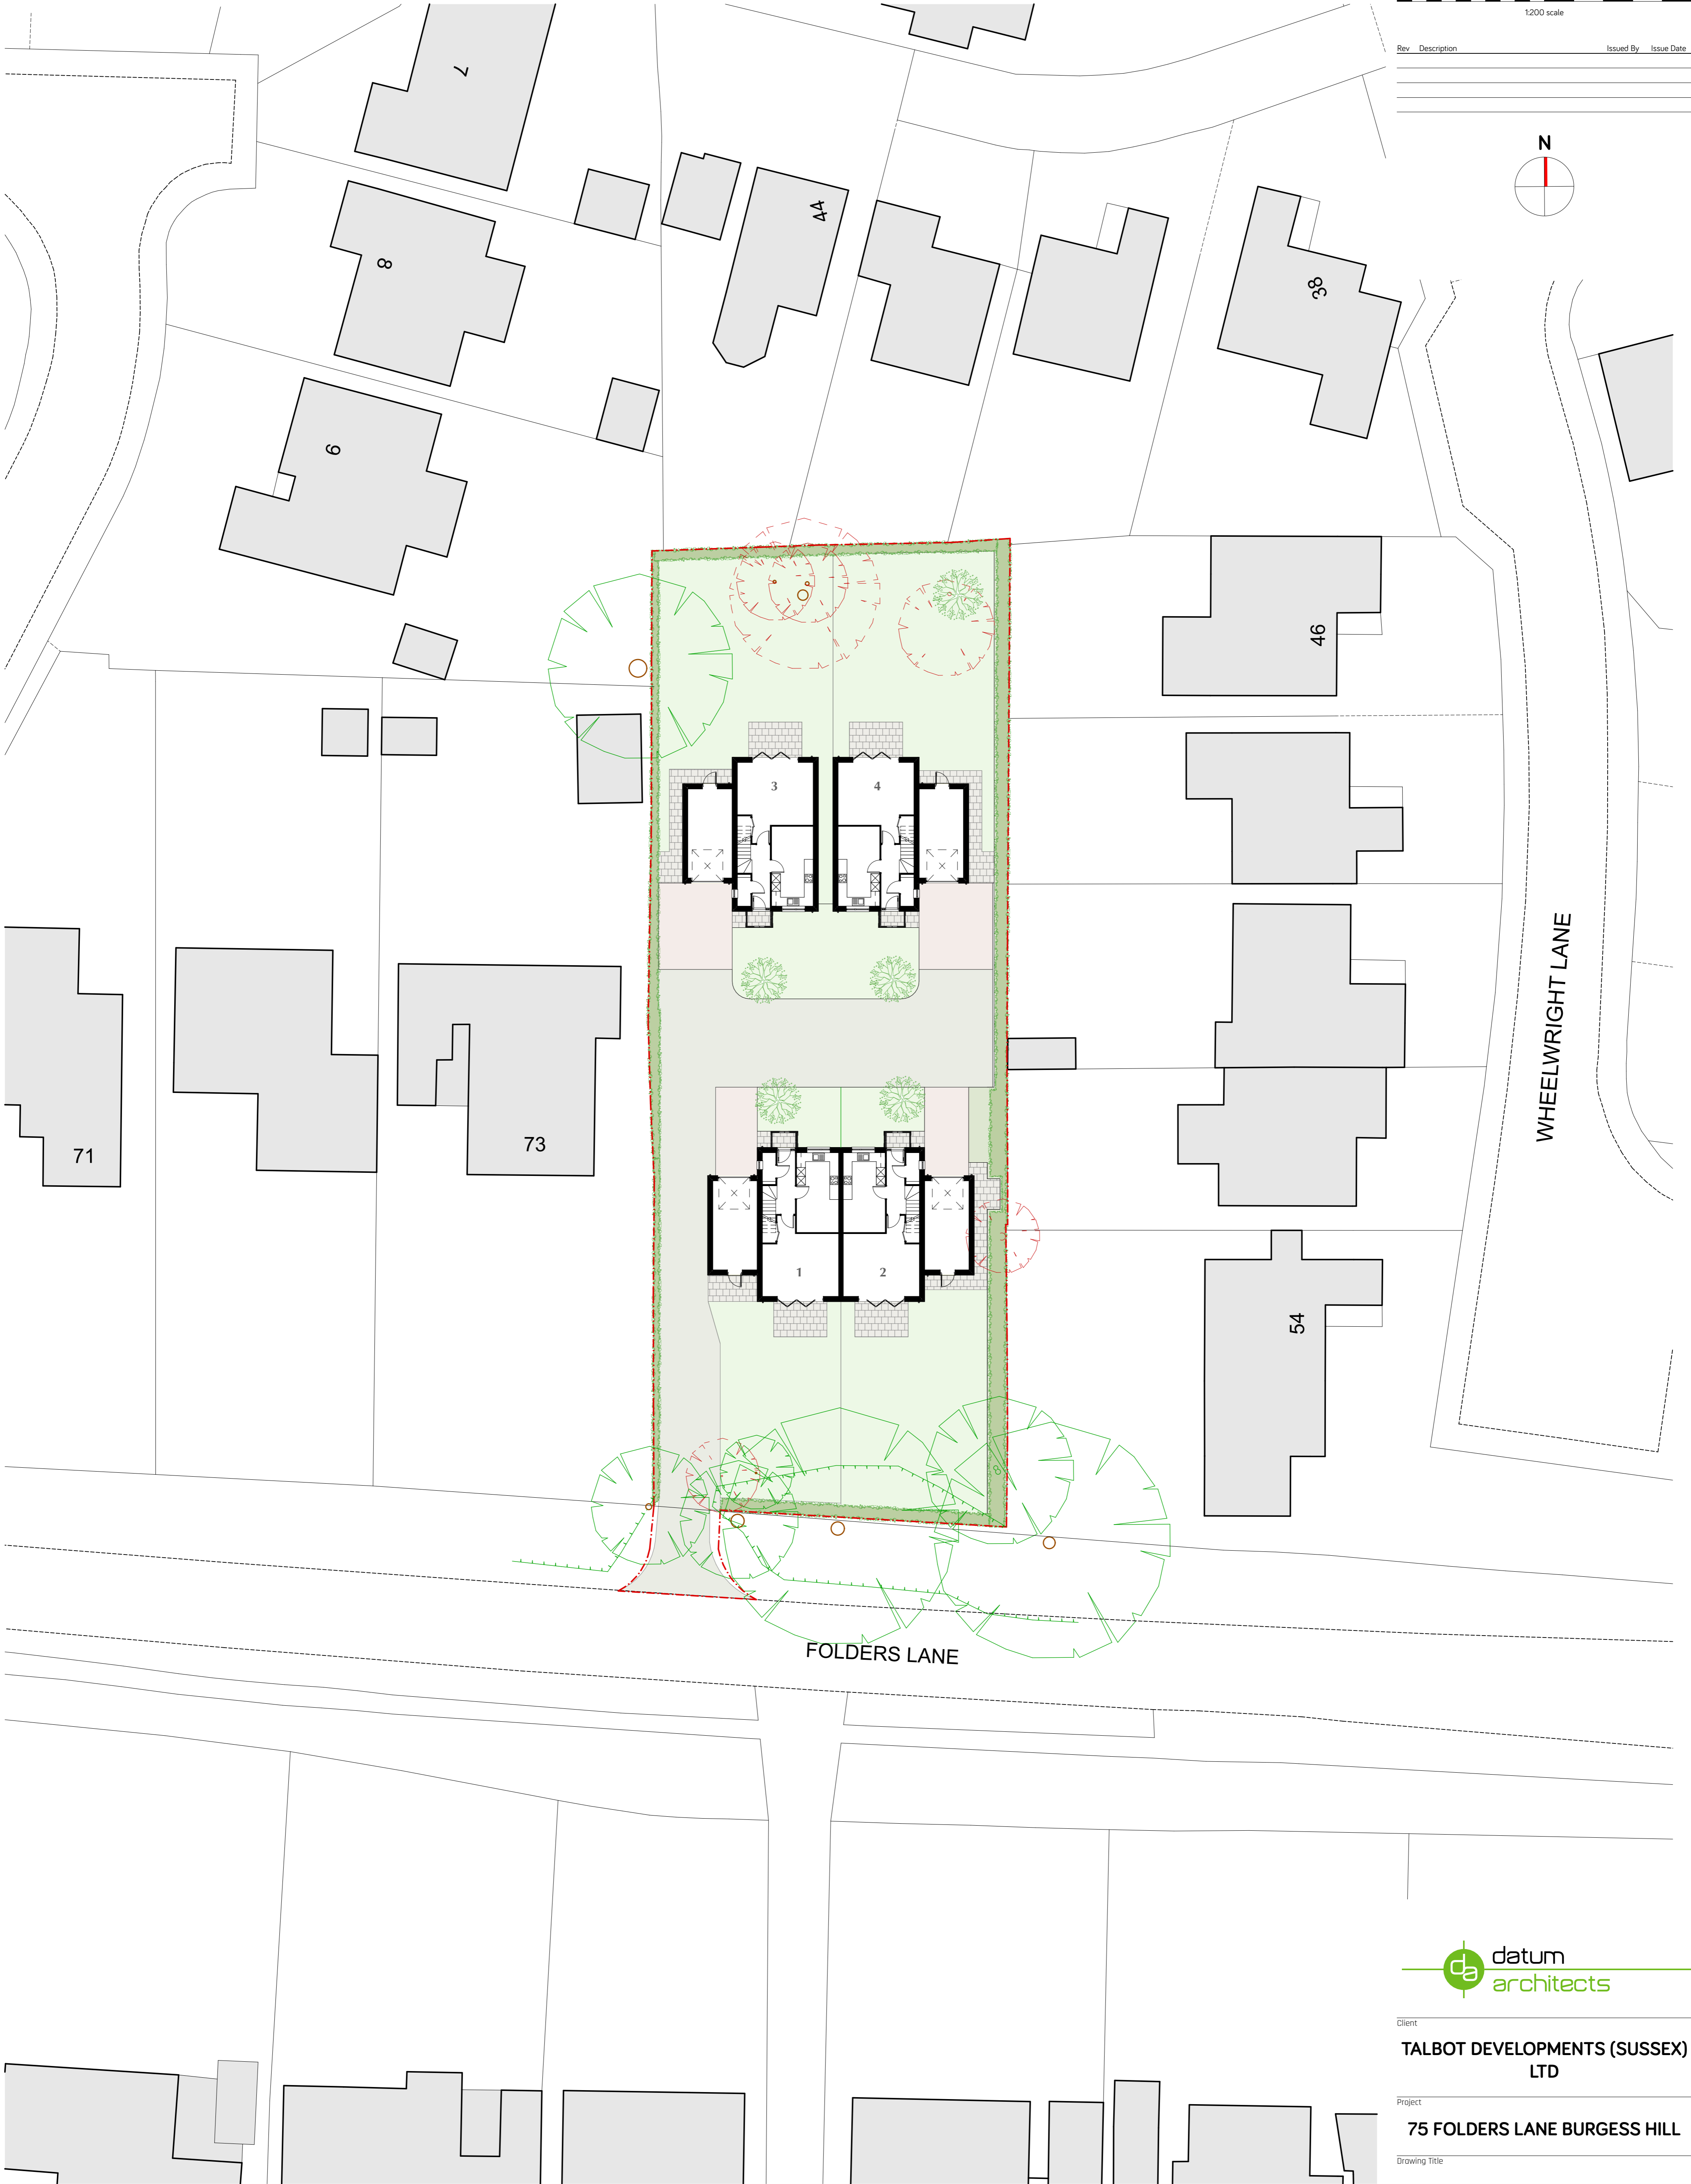


Rev	Description	Issued By	Issue Date

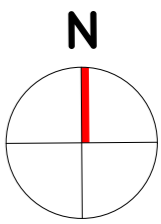

Client
TALBOT DEVELOPMENTS (SUSSEX) LTD

Project
75 FOLDERS LANE BURGESS HILL

Drawing Title
BLOCK PLAN

Drawing Scale(s)
1:200 @ A1 1:400 @ A3

Drawing Number
PROJECT - STAGE - DRAWING - REVISION

Status
PLANNING
DA2509-P-04