


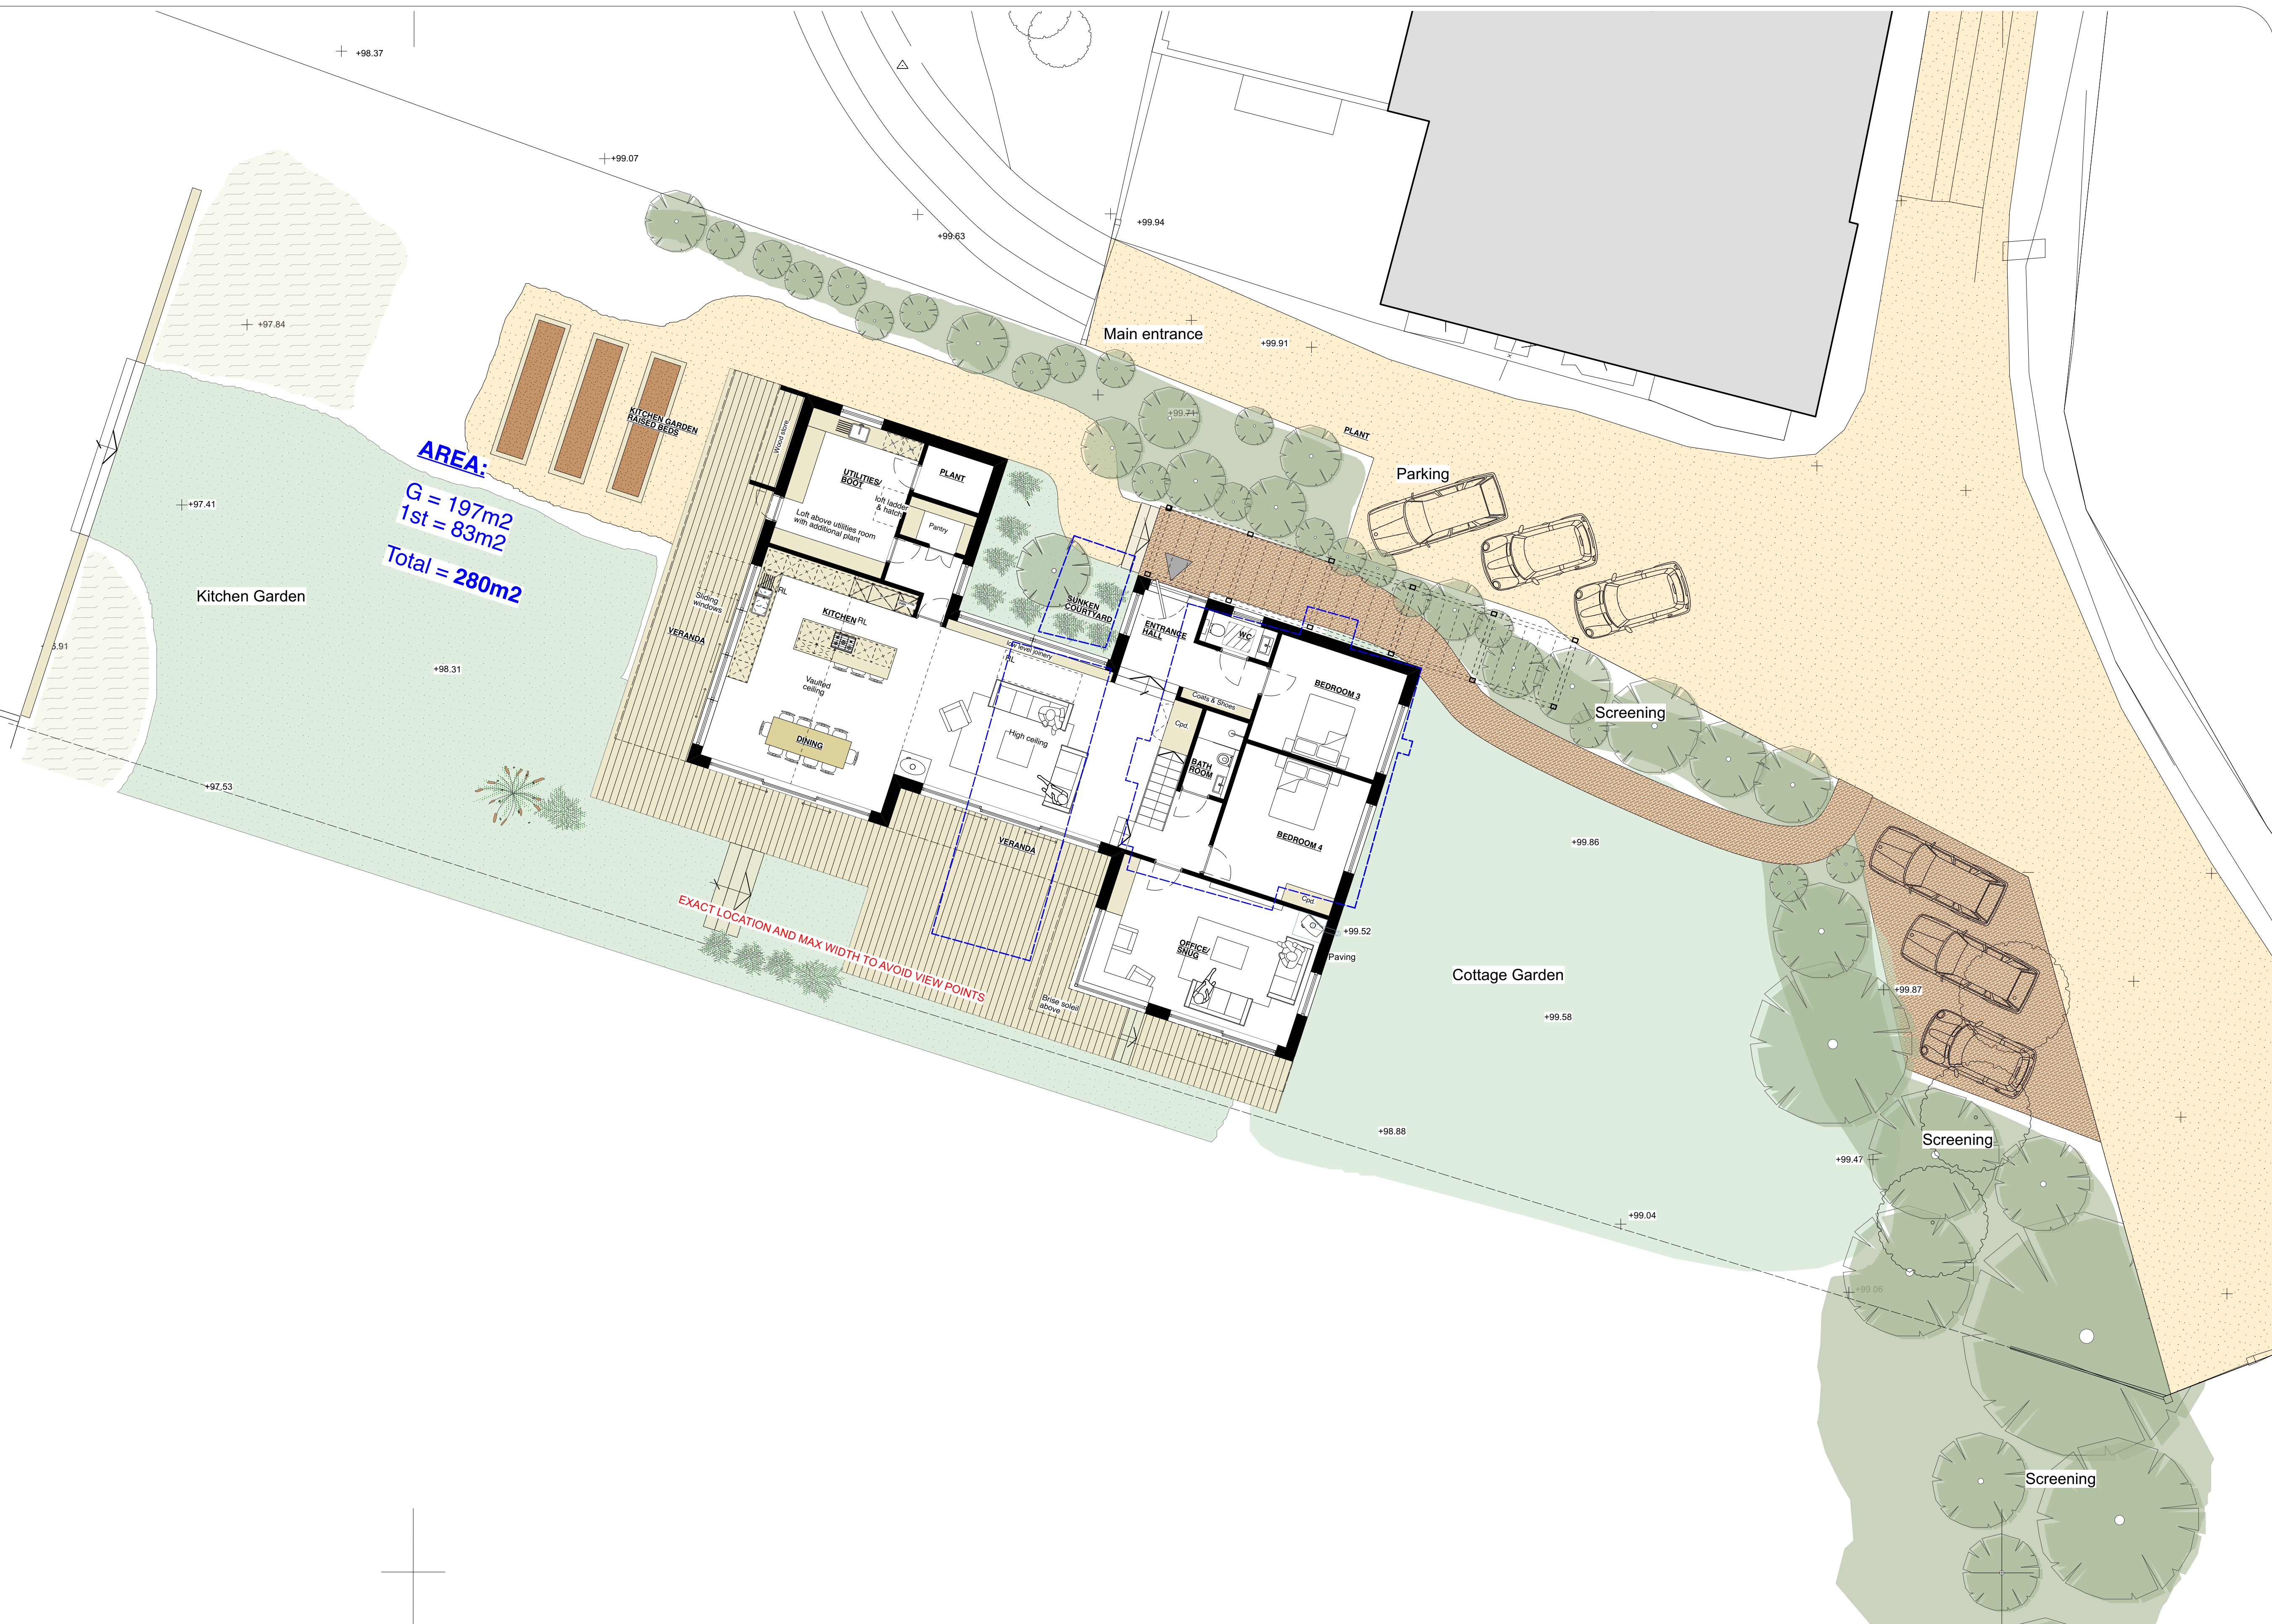

AREA:
G = 197m2
1st = 83m2
Total = 280m2

EXACT LOCATION AND MAX WIDTH TO AVOID VIEW POINTS