


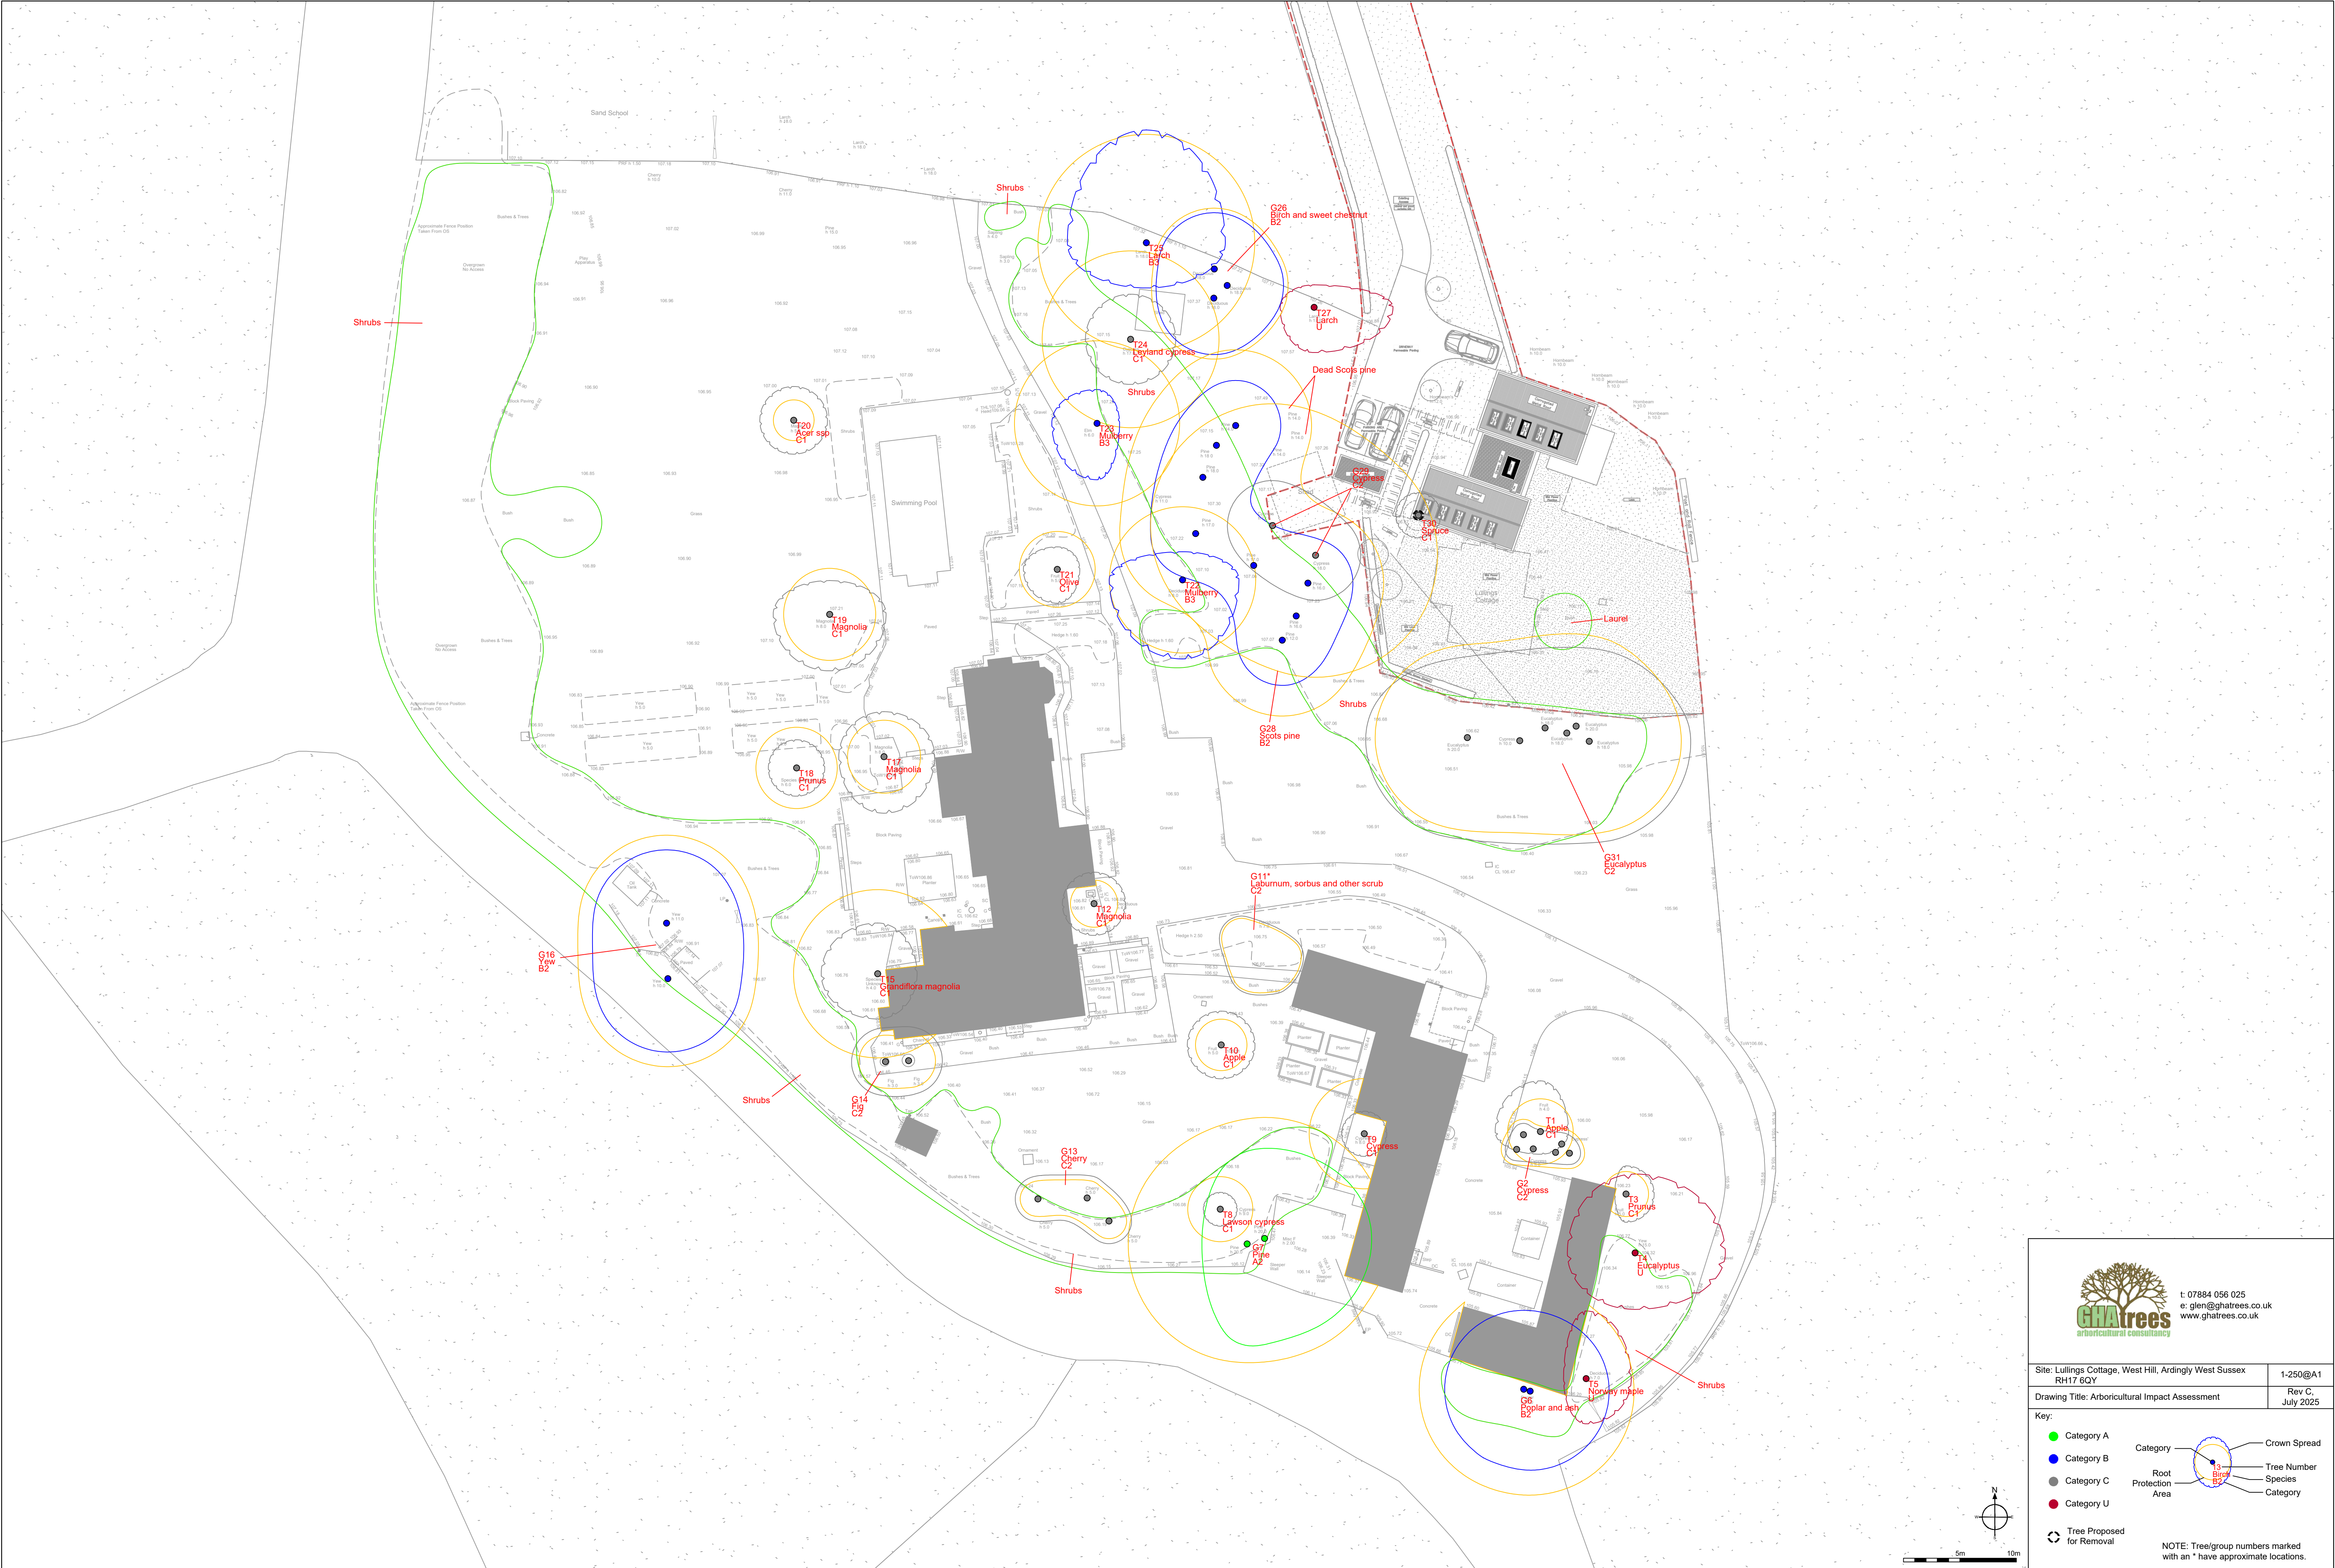



t: 07884 056 025
e: glen@ghatrees.co.uk
www.ghatrees.co.uk

Site: Lullings Cottage, West Hill, Ardingly West Sussex RH17 6QY	1-250@A1
Drawing Title: Arboricultural Impact Assessment	Rev C, July 2025

Key:

● Category A

● Category B

● Category C

● Category U

⊖ Tree Proposed for Removal

Category


Root Protection Area

Category

Tree Number

Species

Category

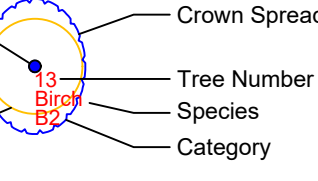

NOTE: Tree/group numbers marked with an * have approximate locations.