


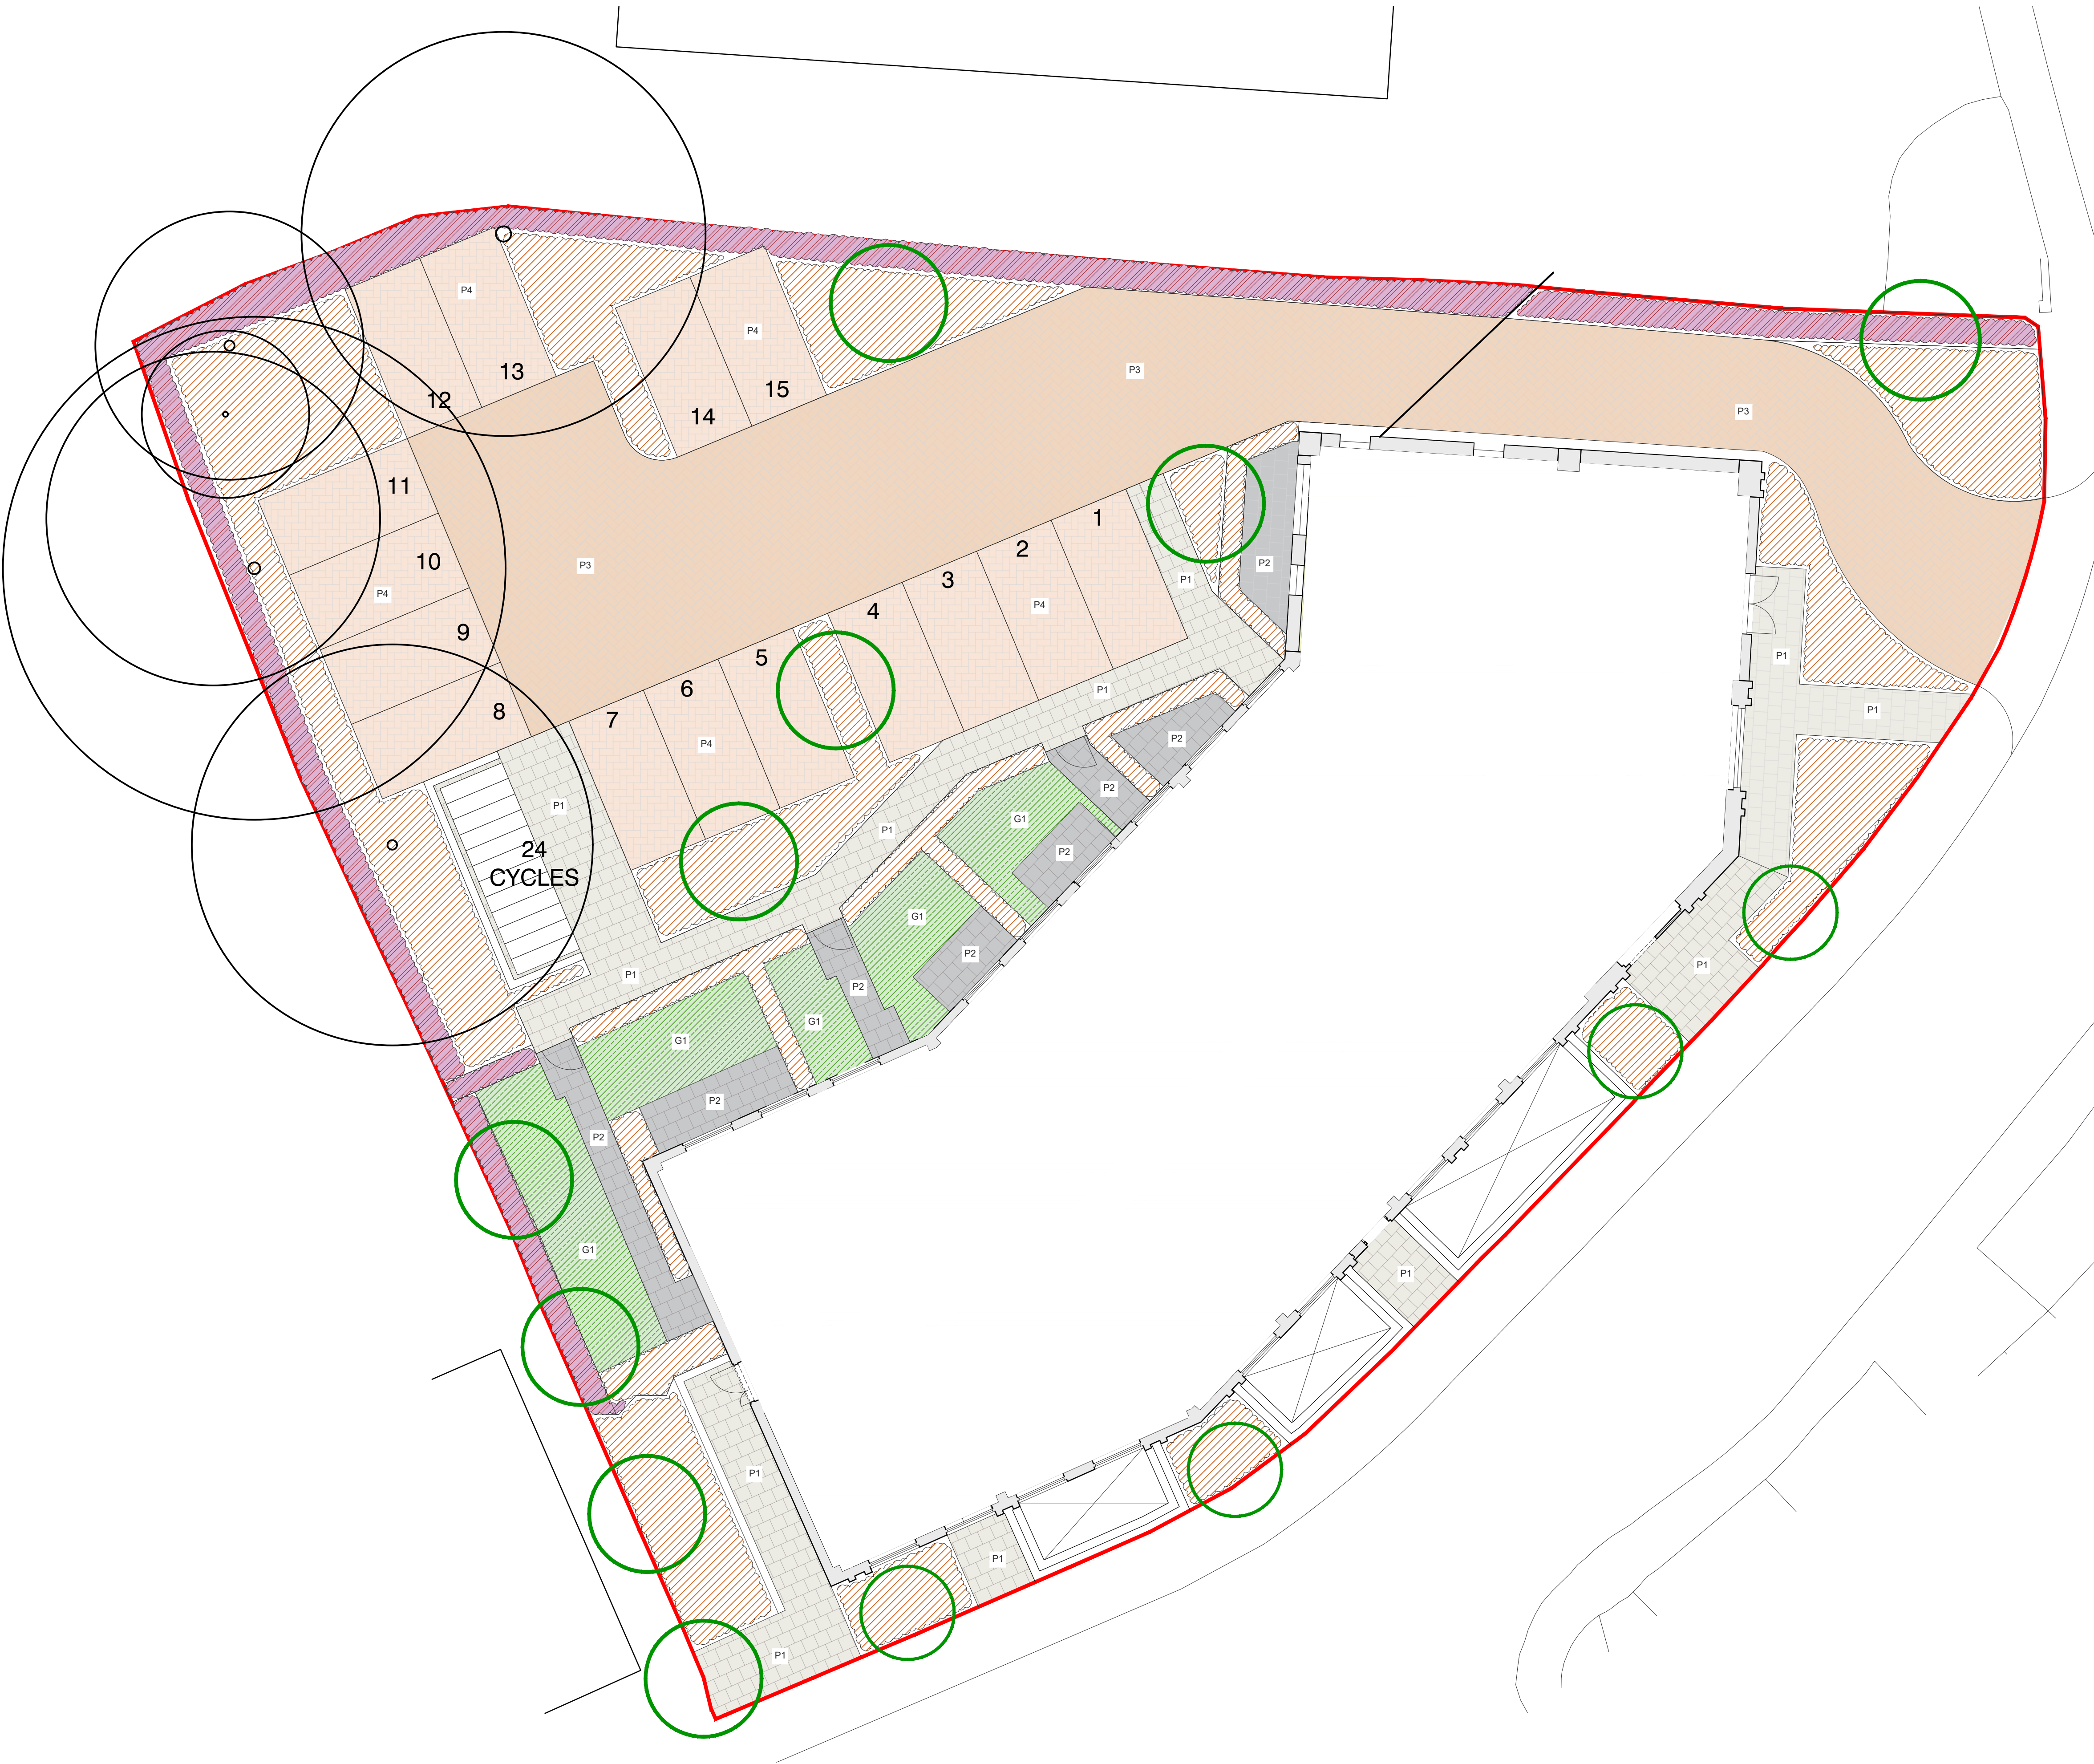

DO NOT SCALE
REPORT ERRORS AND OMISSIONS TO THE ARCHITECT
CHECK ALL DIMENSIONS BEFORE FABRICATION

REVISION	DRAWN	CHKD	DATE
----------	-------	------	------

HARD LANDSCAPE SYMBOL LEGEND

- SITE BOUNDARY**
- SURFACE TREATMENT**
- P1 - 400x400 MARSHALLS CONSERVATION X PAVING - COLOUR CHARCOAL
 - P2 - 400x400 MARSHALLS CONSERVATION X PAVING - COLOUR SILVER GREY
 - P3 - 200x100 MARSHALLS PRIORA PERMEABLE BLOCK PAVING - COLOUR NATURAL
 - P4 - 200x100 MARSHALLS PRIORA PERMEABLE BLOCK PAVING - COLOUR CHARCOAL
 - G1 - Private Grassed Area
 - Garden Plants/Shrubs

REFERENCING NOTES

This drawing should be read in conjunction with all relevant consultants drawings & specifications.



PLANNING

CONTRACT	Queenmere House 49 Queens Road East Grinstead, RH19 1BG	SCALE	1:100@A1/1:200@A3
DATE	Dec 2024	DRAWN	MR
CHECKED	WJB	DRAWING No	24152_PL09
TITLE	Hard Landscape Plan	REVISION	

Hard Landscape Plan