


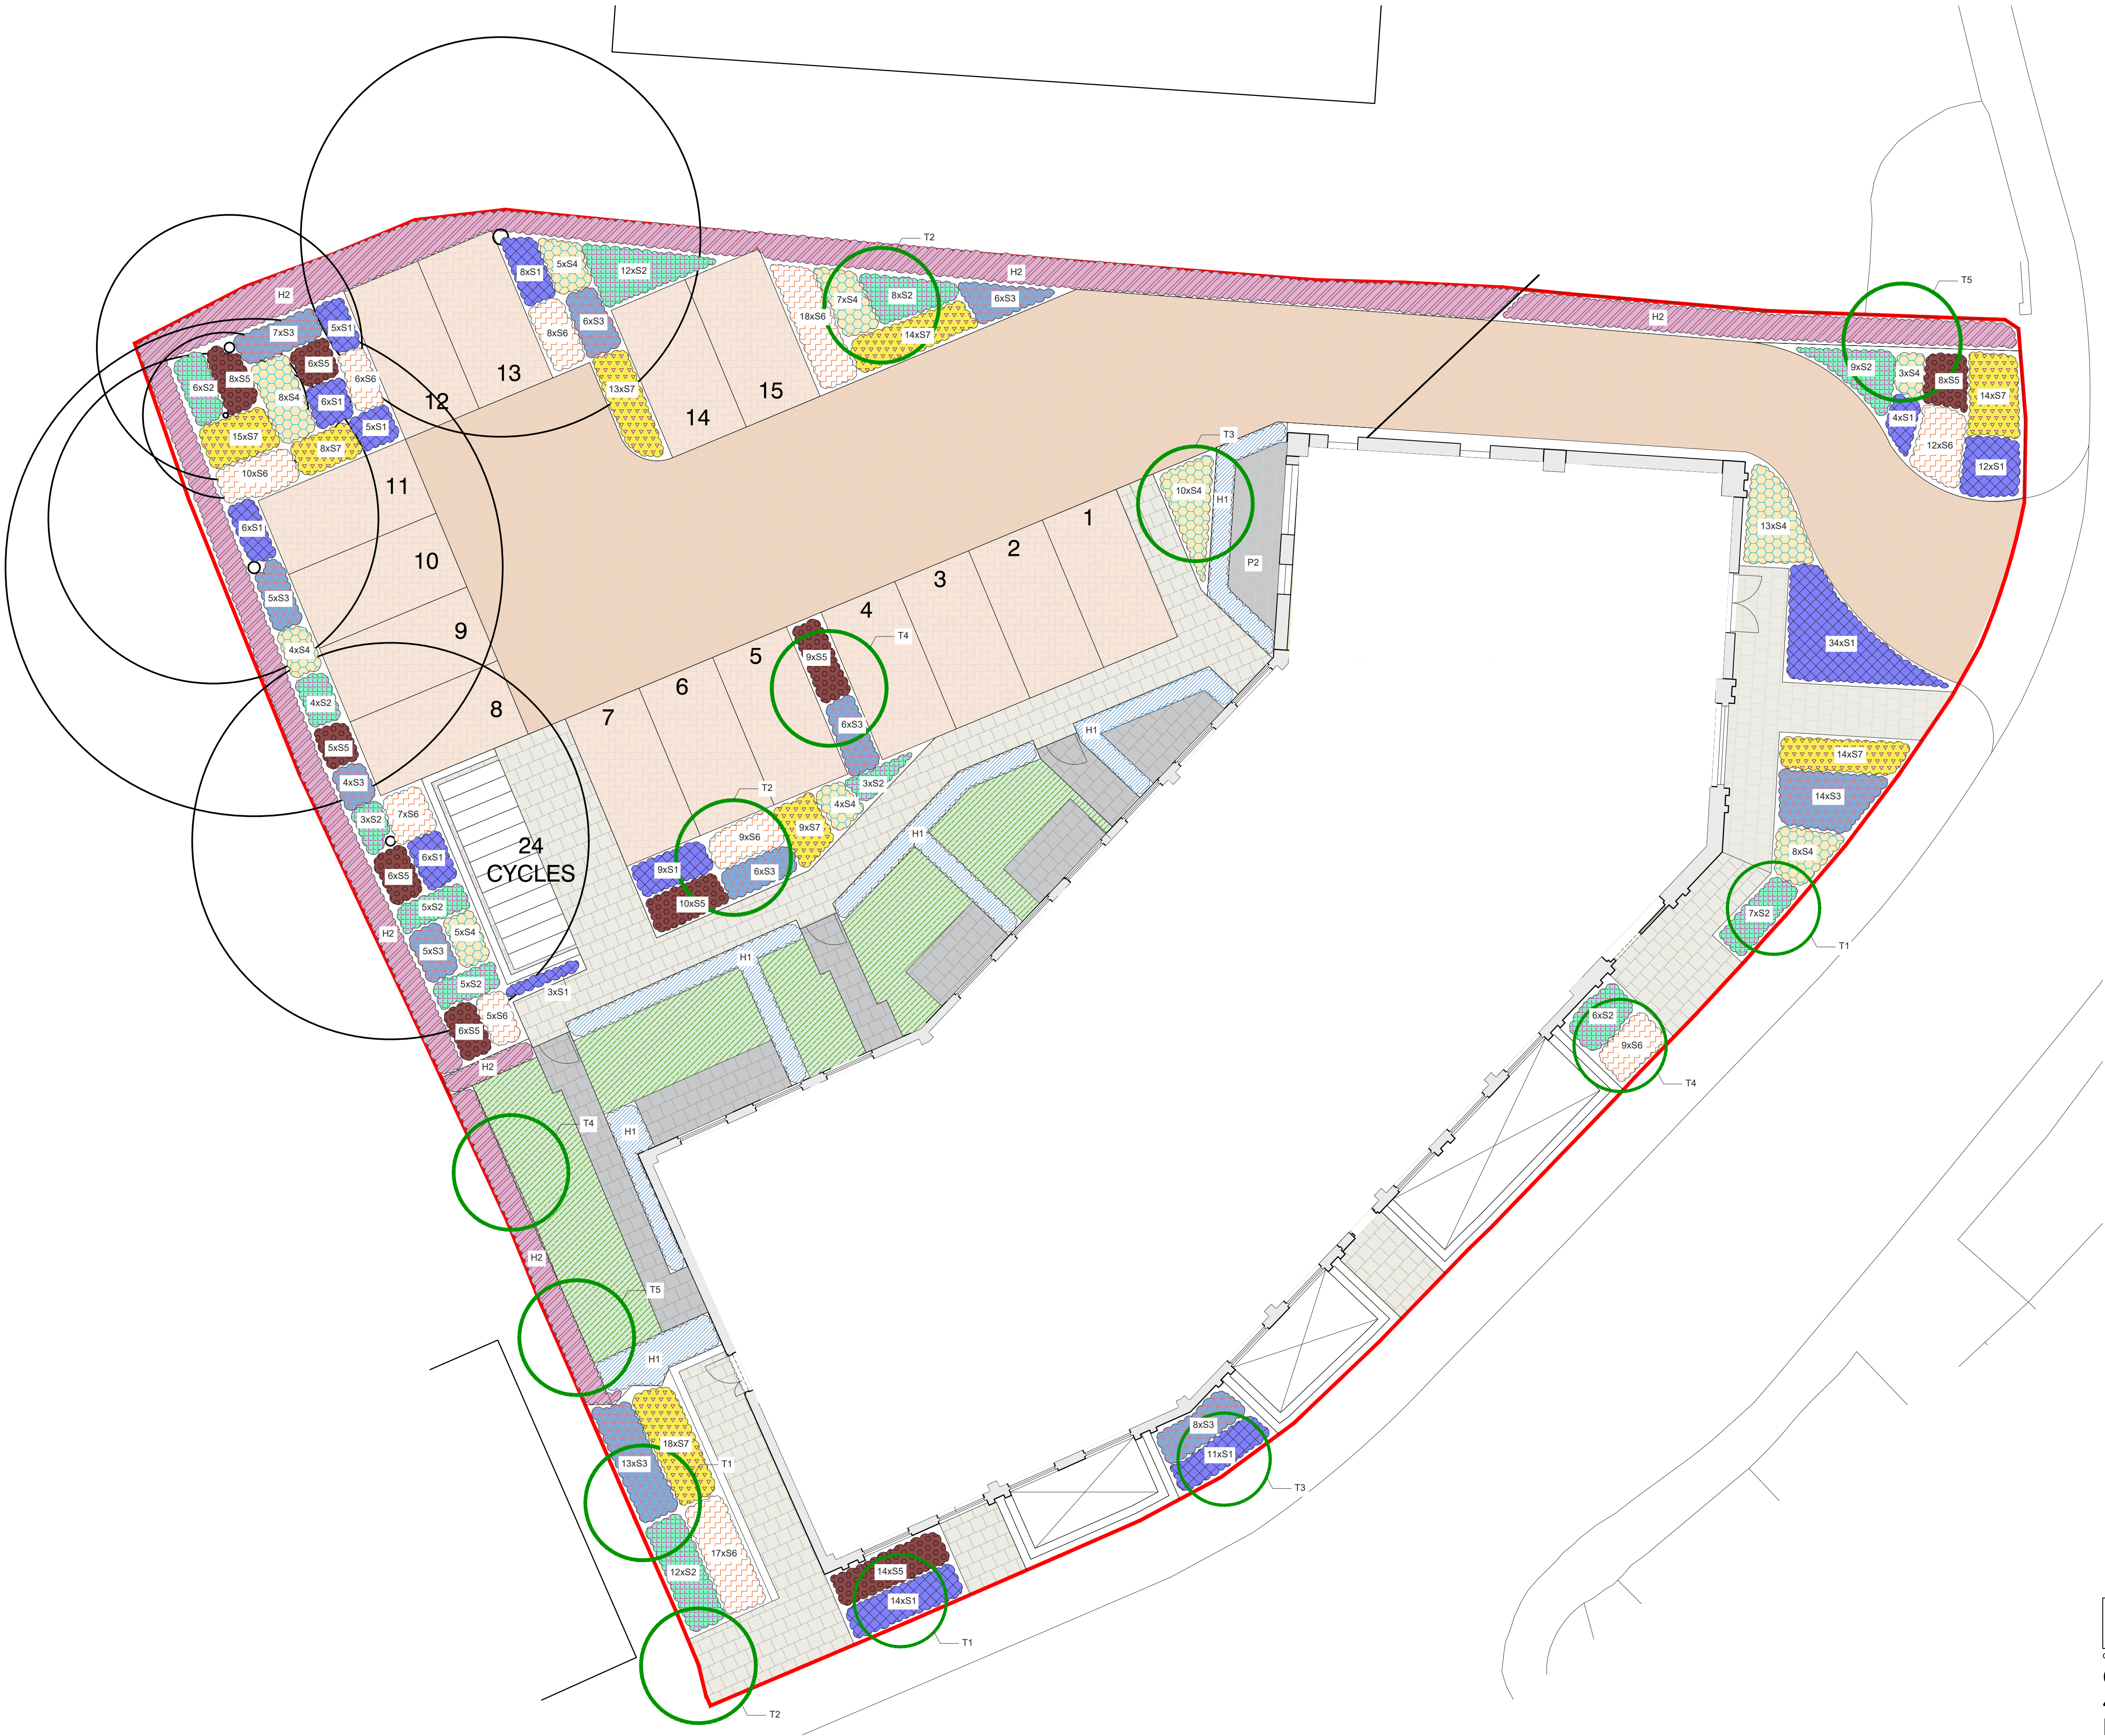

SOFT LANDSCAPE SYMBOL LEGEND

- HEDGE**
- H1 - Carpinus Betulus [600x1000mm Height]
 - H2 - Privacy Mixed Native Hedging [1000x2000mm Height]
- SHRUBS**
- S1 - Ajuga Reptans
 - S2 - Choisya Ternata Sundace
 - S3 - Cornus Alba Ivory Halo
 - S4 - Eleagnus x Ebbingei
 - S5 - Lonicera Nitida 'Baggesen's Gold'
 - S6 - Skimmia Japonica
 - S7 - Viburnum Davidii
- Existing Tree**
- Proposed Tree**

REFERENCING NOTES

This drawing should be read in conjunction with all relevant consultants drawings & specifications.

NATIVE TREES

- TREE TYPES**
- T1 - Acer Campestre
 - T2 - Betula Pendula
 - T3 - Malus Sylvestris
 - T4 - Prunus Padus
 - T5 - Sorbus Aucuparia

PRIVACY MIXED NATIVE HEDGING

- HEDGES TYPES**
- Hawthorn (Crataegus Monogyna)
 - Hornbeam (Carpinus Betulus)
 - Green Beech (Fagus Sylvatica)
 - Hazel (Corylus Avellana)



PLANNING

CONTRACT	Queenismere House 49 Queens Road East Grinstead, RH19 1BG	SCALE	1:100@A1/1:200@A3
DATE	Dec 2024	DRAWN	MR
CHECKED	WJB	DRAWING No	24152_PL10
TITLE	Soft Landscape Plan	REVISION	

Soft Landscape Plan