



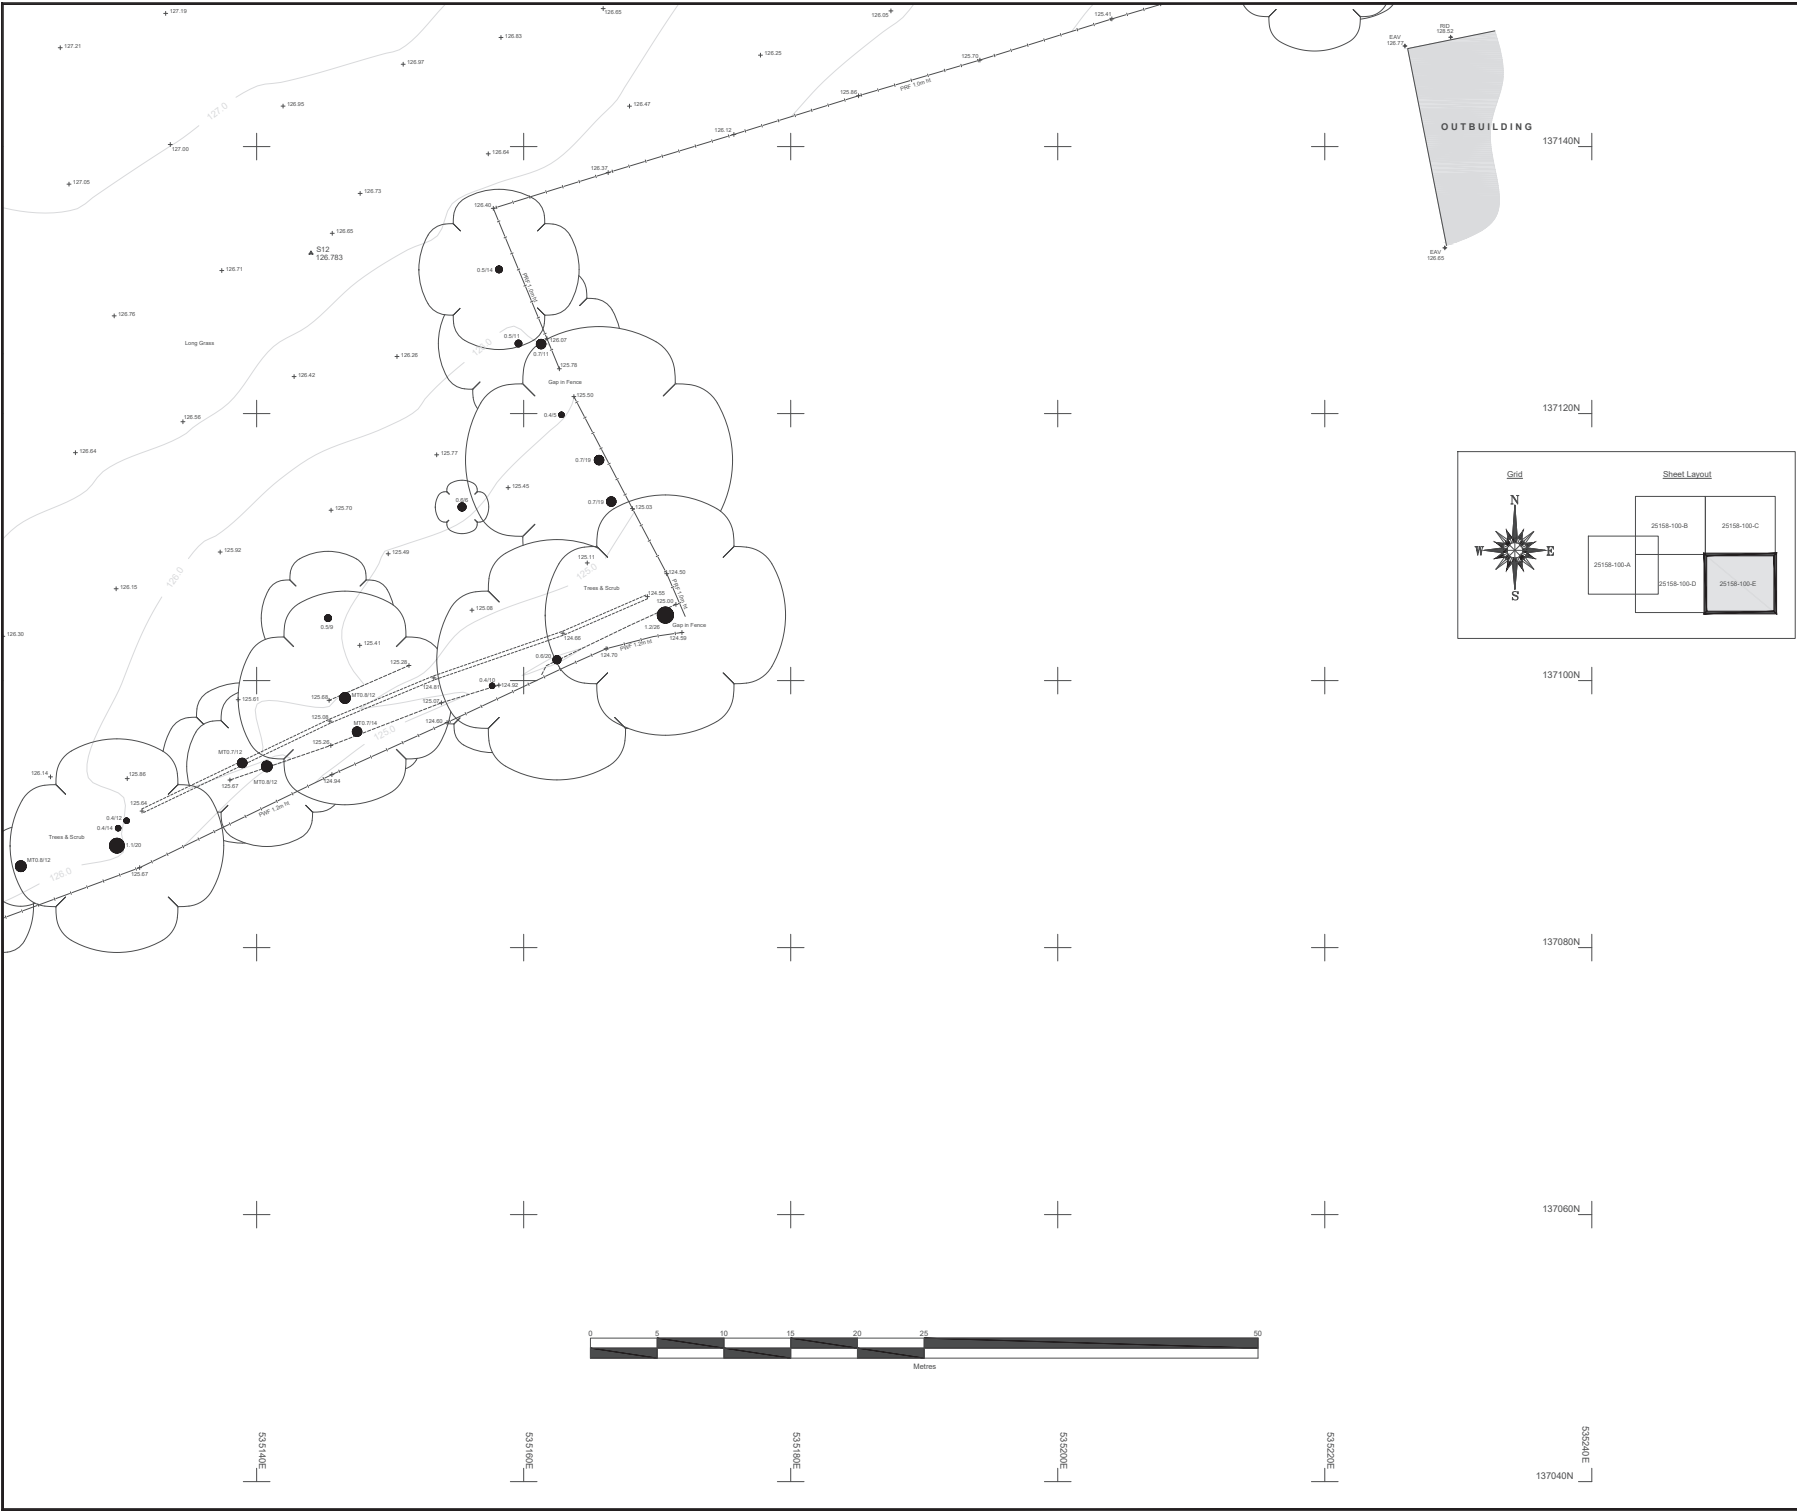

SURVEY STATIONS - COORDINATE SCHEDULE			
Station	Easting	Northing	Level
S1	535068.419	137138.801	127.263
S2	535033.340	137124.950	127.873
S3	535022.576	137151.776	127.225
S4	535011.340	137162.862	126.650
S5	535051.697	137194.868	126.390
S6	535092.067	137204.885	126.030
S7	535116.272	137208.900	126.168
S8	535125.543	137225.543	126.852
S9	535195.799	137237.326	127.712
S10	535191.970	137208.970	127.508
S11	535189.121	137164.075	126.677
S12	535144.070	137154.023	126.765
S13	535093.350	137090.752	127.230

Survey station S2 has a direct relationship to the Ordnance Survey active network. All other stations have been calculated about this point. The scale factor for these quoted stations is 1.
This is effectively a local coordinate system with a good connection to the OS to facilitate overlaying of further OS digital data.
Please contact Maltby Surveys if further clarification is required.

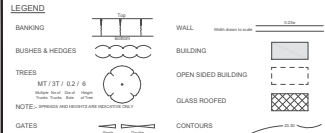

ABBREVIATIONS (WHERE APPLICABLE)			
ARCH HEAD HEIGHT	AHH	MONITORING WELL	MWR
ARCH HEAD LEVEL	AHL	NOTICE BOARD	NB
ARCH SPRINGER HEIGHT	ASH	OVERHEAD WIRES	OW
ARCH SPRINGER LEVEL	ASL	PARKING METER	PM
AIR VALVE	AV	ROOF LEVEL	RL
RED LEVEL	RL	ROAD SIGN	RS
RED BEACON	RB	ROADSIDE	RS
ISLAND	IS	RETAINING WALL	RTW
BRITISH TELECOM BOX	BTB	RAIN WATER PIPE	RWP
BRITISH TELECOM MANHOLE	BTM	SLUDGE VALVE	SV
BROOK	BROK	STOP COCK	SC
BUS STOP	BS	SOFFIT LEVEL	SOF
CABLE TV	CATV	STRUCTURAL SLAB LEVEL	SIL
COVER LEVEL	CL	TREE STUMP	ST
CABLE MANNER	CM	SOL AND VENT PIPE	SVP
COLUMN	CP	THRESHOLD LEVEL	THL
CONCRETE POST	CP	TELEGRAPH POLE	TP
EAVES LEVEL	EAV	TELEPHONE CALL BOX	TGB
ELECTRICAL COVER	ELC	TOP OF KERB	TK
ELECTRICITY POLE	EP	TURNSTILE	TS
EARTH ROD	ER	TRAFFIC LIGHT	TL
FLOWER BED	FLB	TOP OF WALL	TW
FINISHED FLOOR LEVEL	FFL	UNABLE TO LIFT	UTL
FIRE TREATMENT	FL	UNABLE TO SURVEY	UPS
FLOOR LEVEL	FL	VENT PIPE	VP
FLAG STAFF	FS	WATER METER	WM
GAS PIPE	GP	WATER LEVEL	WL
GAS VALVE	GV	WASH OUT	WO
GULLY	G	WASTE PIPE	WP
GATE STOP	GS	WATER TANK	WT
INSPECTION COVER	IC	WATER VALVE	WV
INVERT LEVEL	IL		
LAMP POST	LP		

BARBED WIRE FENCE	BWF	LARCH LAF FENCE	LLF
CORRUGATED IRON FENCE	CIF	METAL RAILING FENCE	MRF
CLOSE BOARD FENCE	CBF	POST AND CHAIN FENCE	PCF
CHAIN LINK FENCE	CLF	POST AND RAIL FENCE	PRF
CHESTNUT PALING FENCE	CPT	POST AND WIRE FENCE	PWF
FENCE POST	FP	STEEL PALISADE SECURITY FENCE	SPF
INTERWOVEN FENCE	IF	TUBULAR STEEL RAIL FENCE	TSRF
IRON RAILING FENCE	IRF		

REV	NOTES	DWN	DATE
F	---	---	---
D	---	---	---
C	---	---	---
B	---	---	---
A	---	---	---



Notes:
Grid and levels relate to OS GPS Active Network.
Sheet is North orientated unless stated.

Maltby Surveys Ltd



2 QUEENS ROAD
HAYWARDS HEATH
WEST SUSSEX
RH16 1EB
Tel: 01444 416246
E-Mail: mis@maltbysurveys.com
WebSite: www.maltbysurveys.com

SURVEYED	RP	CLIENT
DRAWN	RP	BKJS Developments Ltd.
CHECKED	SJM	SCALE
		1/200 (A1 Sheet)

Burleigh Lane, Crawley Down, RH10 4LF

TOPOGRAPHICAL SURVEY		
Job No	Rev	Drawing Number
25/158	-	25/158/100/E
Date :	July 2025	