



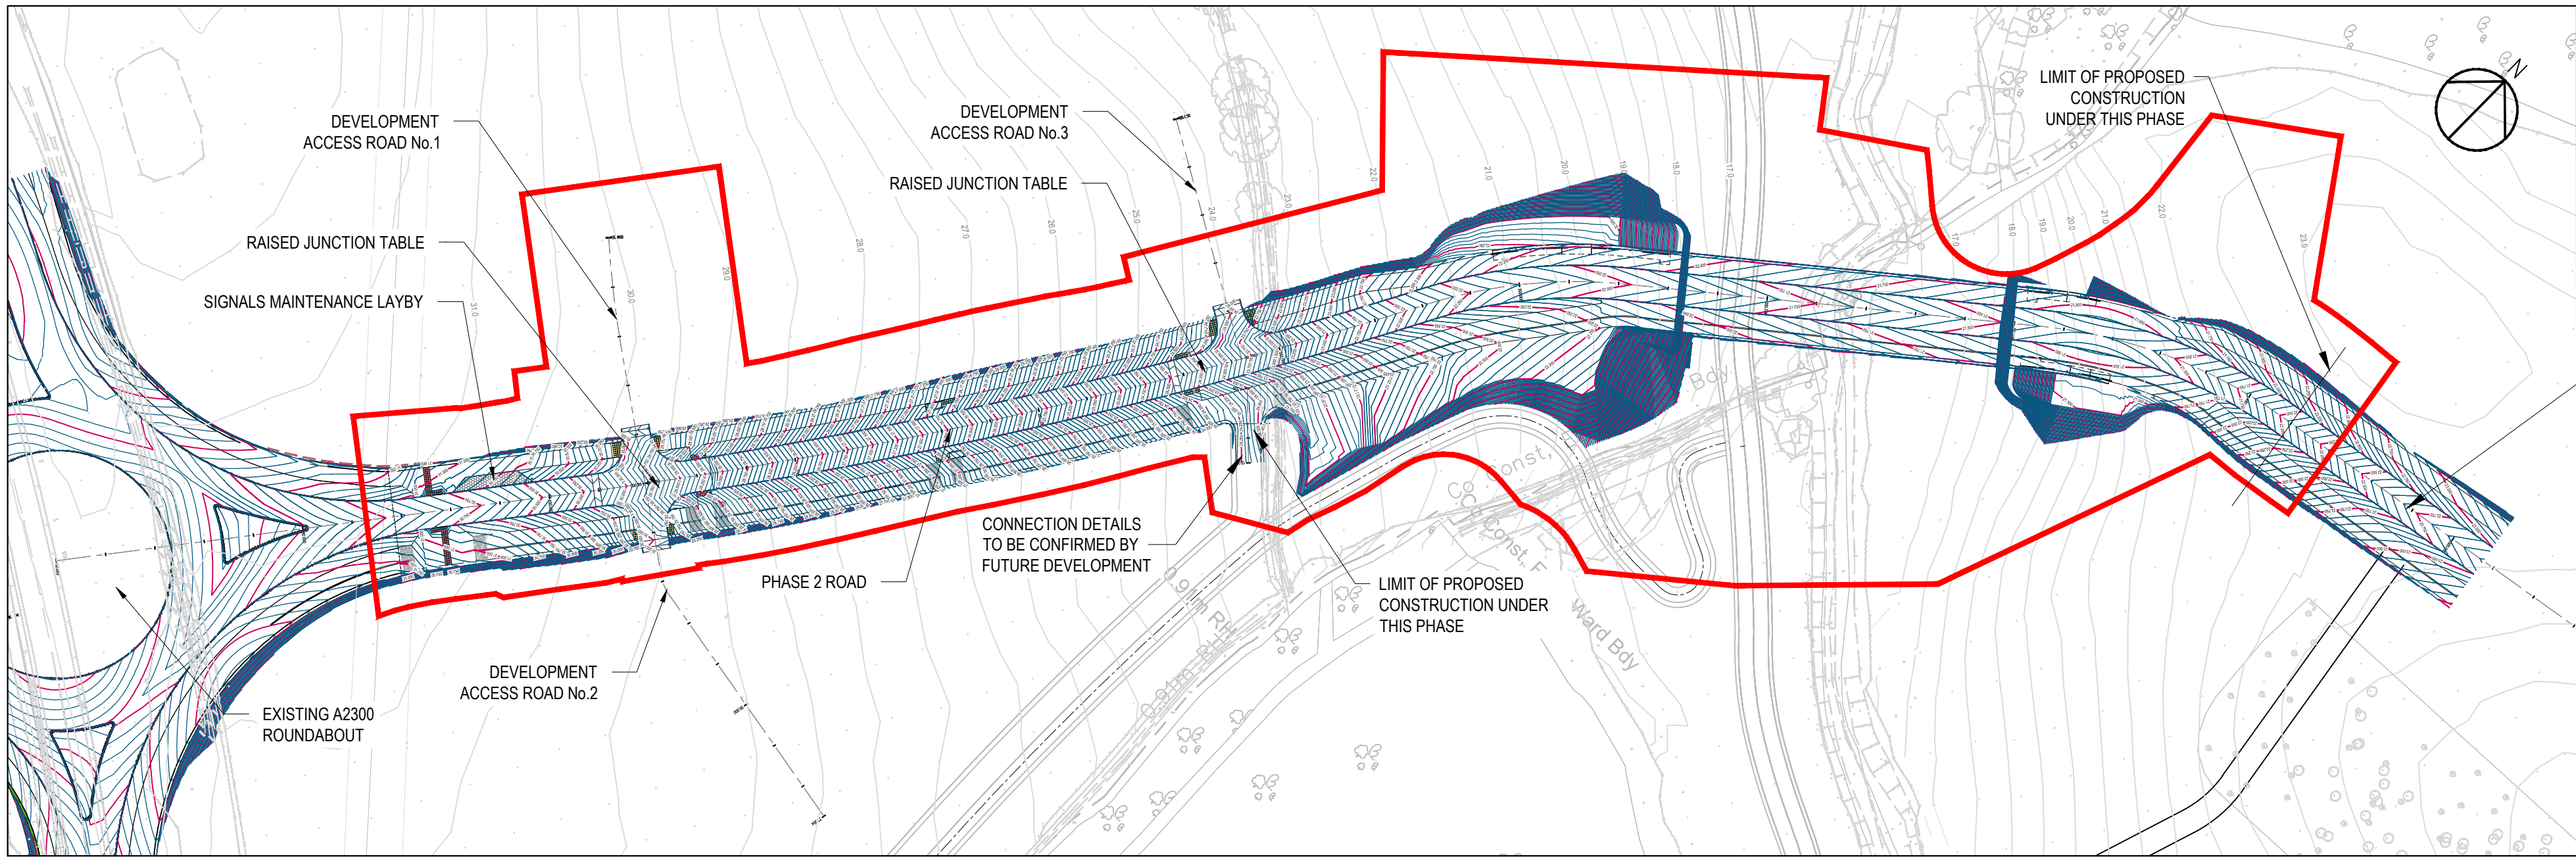

PLAN

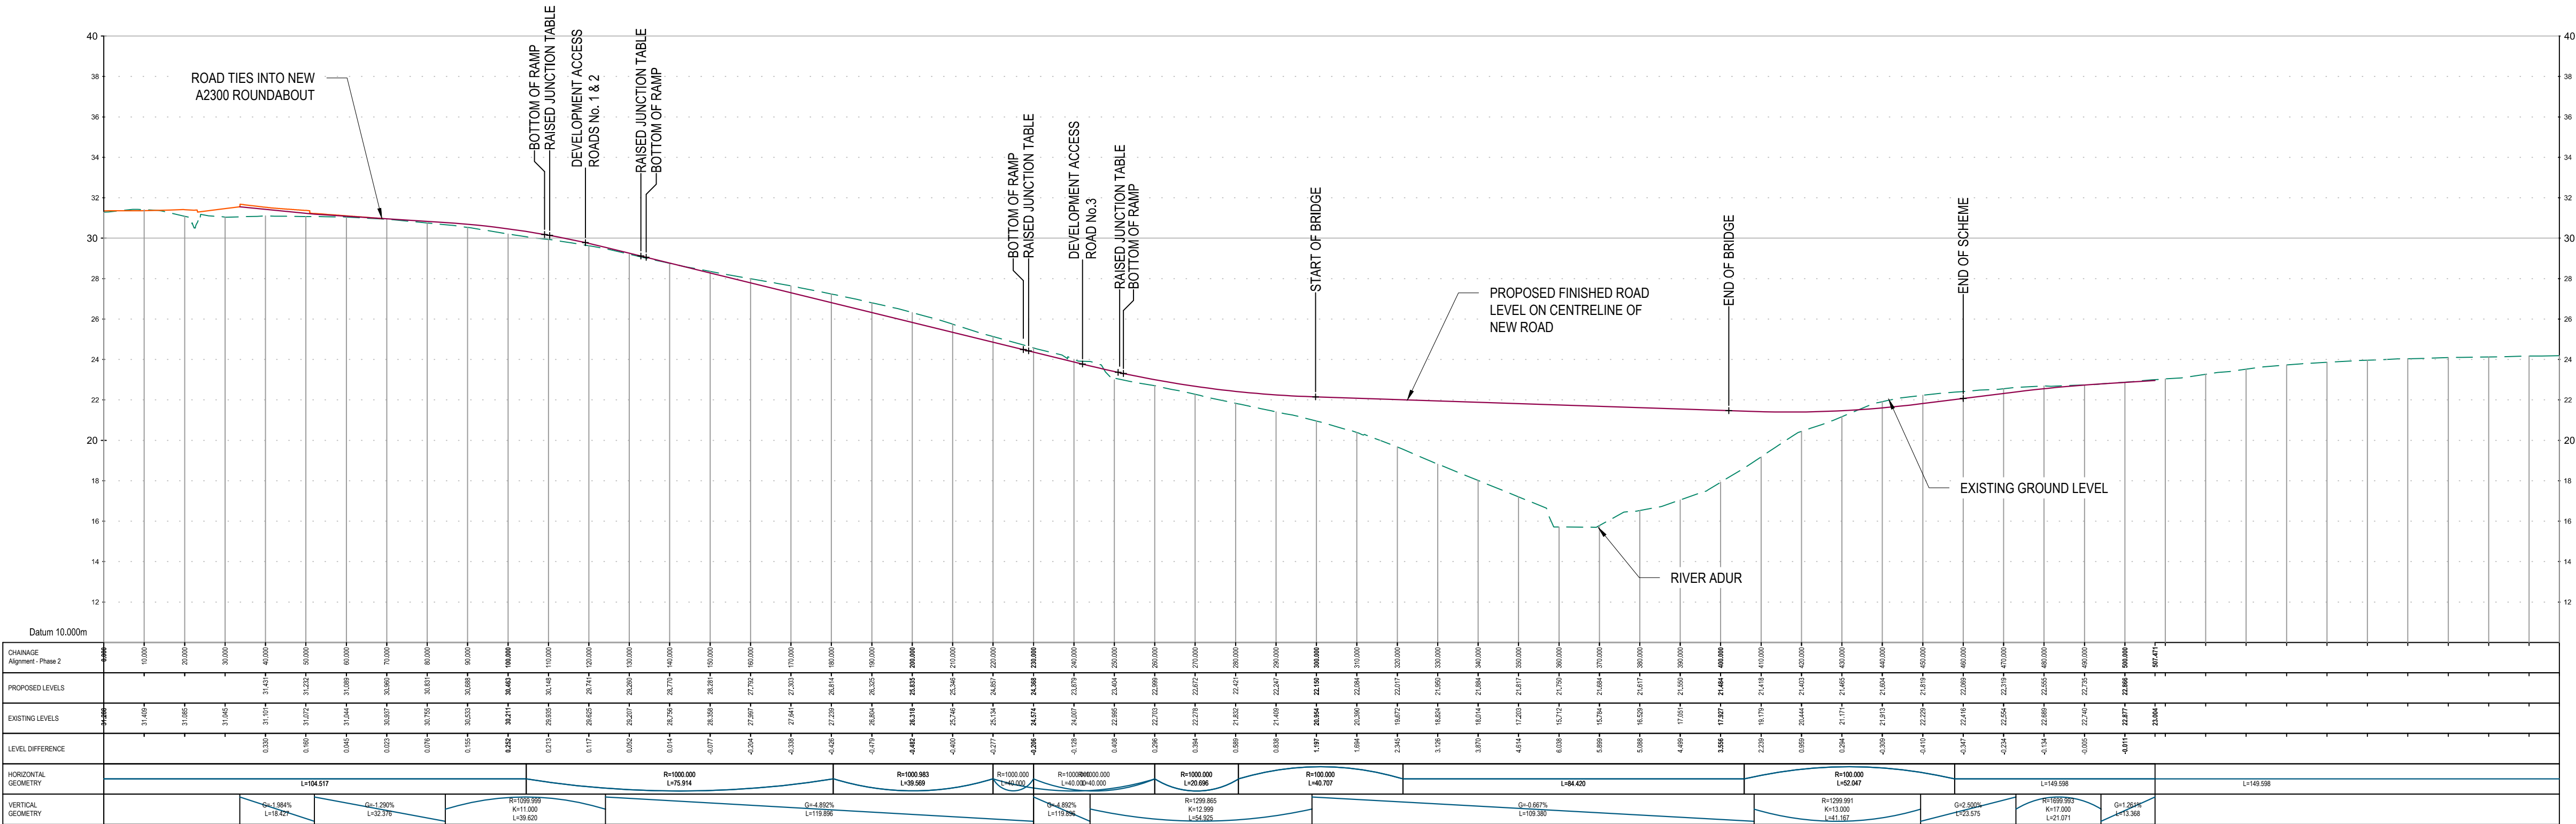

Longsection for Alignment - Phase 2

- NOTES
1. ALL DIMENSIONS ARE IN METRES UNLESS NOTED OTHERWISE.
 2. EMBANKMENT SIDE SLOPES ARE 1 IN 3 UNLESS SPECIFIED OTHERWISE.
 3. CUTTING SIDE SLOPES ARE 1 IN 3.5 UNLESS SPECIFIED OTHERWISE.

- KEY:
- PHASE 2 CONSTRUCTION WORKS BOUNDARY
 - MINOR CONTOURS (0.05M INTERVAL)
 - MAJOR CONTOUR (0.25M INTERVAL)

P06	JM	GL	AJB	CONTOURS UPDATED FOR GROUND RAISING	01/04/2025
P05	PD	GL	AJB	PRE-PLANNING APPLICATION COMMENTS ADDRESSED	04/10/2024
P04	JS	KS	AJB	CONTOURS AMENDED FOR THE GSH TO TIE INTO PHASE 1	15/02/2024
P03	KS	KS	AJB	CONSTRUCTION WORKS BOUNDARY AMENDED	19/07/2023
P02	AS	KS	AJB	HIGHWAY LAYOUT AMENDED	11/07/2023
P01	JB	PR	AJB	FIRST ISSUE	21/07/2021
Rev	Drawn	Chkd	Appd	Description	Date

Purpose of Issue
For Planning
S0

Classification
Public



Project
Western Bridge Link Road
Burgess Hill

Drawing
PLANNING
PHASE 2 - LONG SECTION

Scale @ A1
1:1000
Drawn
JB
Checked
PR
Approved
AJB

Project No.
CS100377
Date
21-07-21

Drawing Identifier
Project - Originator - Zone - Level - File Type - Role - Number
WBLR-WSP-HPN-04-DR-C-0224
BS1192 Compliant
revision
P06

