
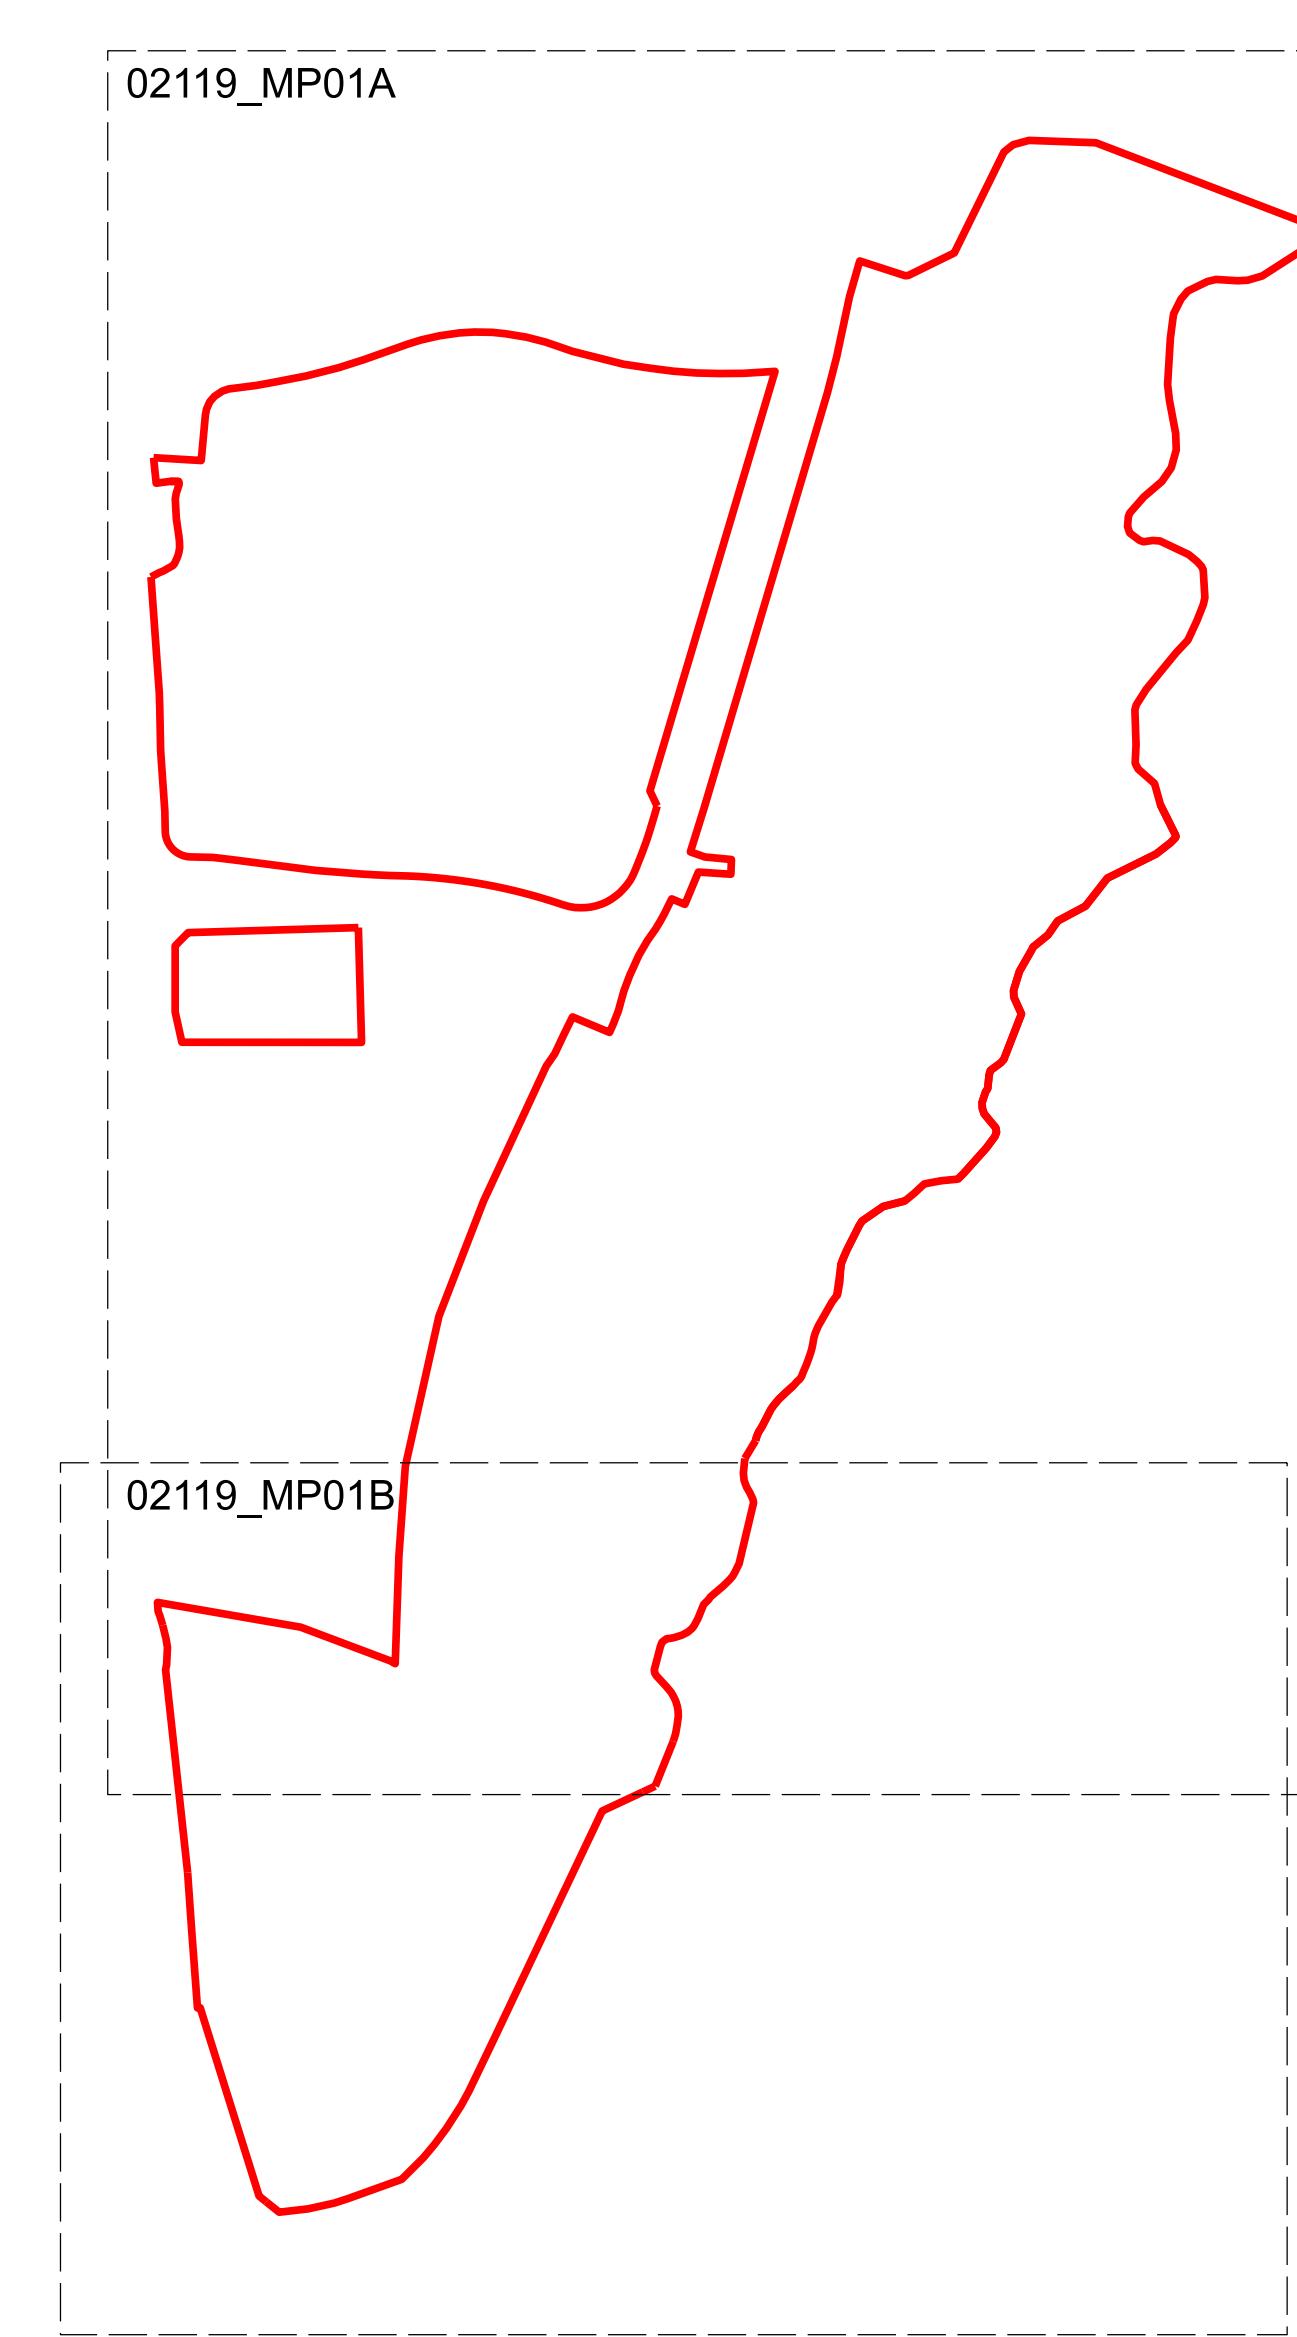


Notes:
All contractors must visit the site and be responsible for taking and checking dimensions.
All construction information should be taken from signed dimensions only.
Any discrepancies between drawings, specifications and site conditions must be brought to the attention of the supervising officer.
This drawing is for planning purposes only. It is not intended to be used for construction purposes. Whilst all reasonable efforts are used to ensure drawings are accurate, JTP accept no responsibility or liability for any reliance placed on, or use made of, this plan by anyone for purposes other than those stated above.

Key
Allocated private parking
Private garage / carport
Allocated communal parking
Unallocated parking
Community building parking
Indicative location of Shedfield bike stands -
Car Club
Substation parking
Communal cycle store
Visitor cycle parking

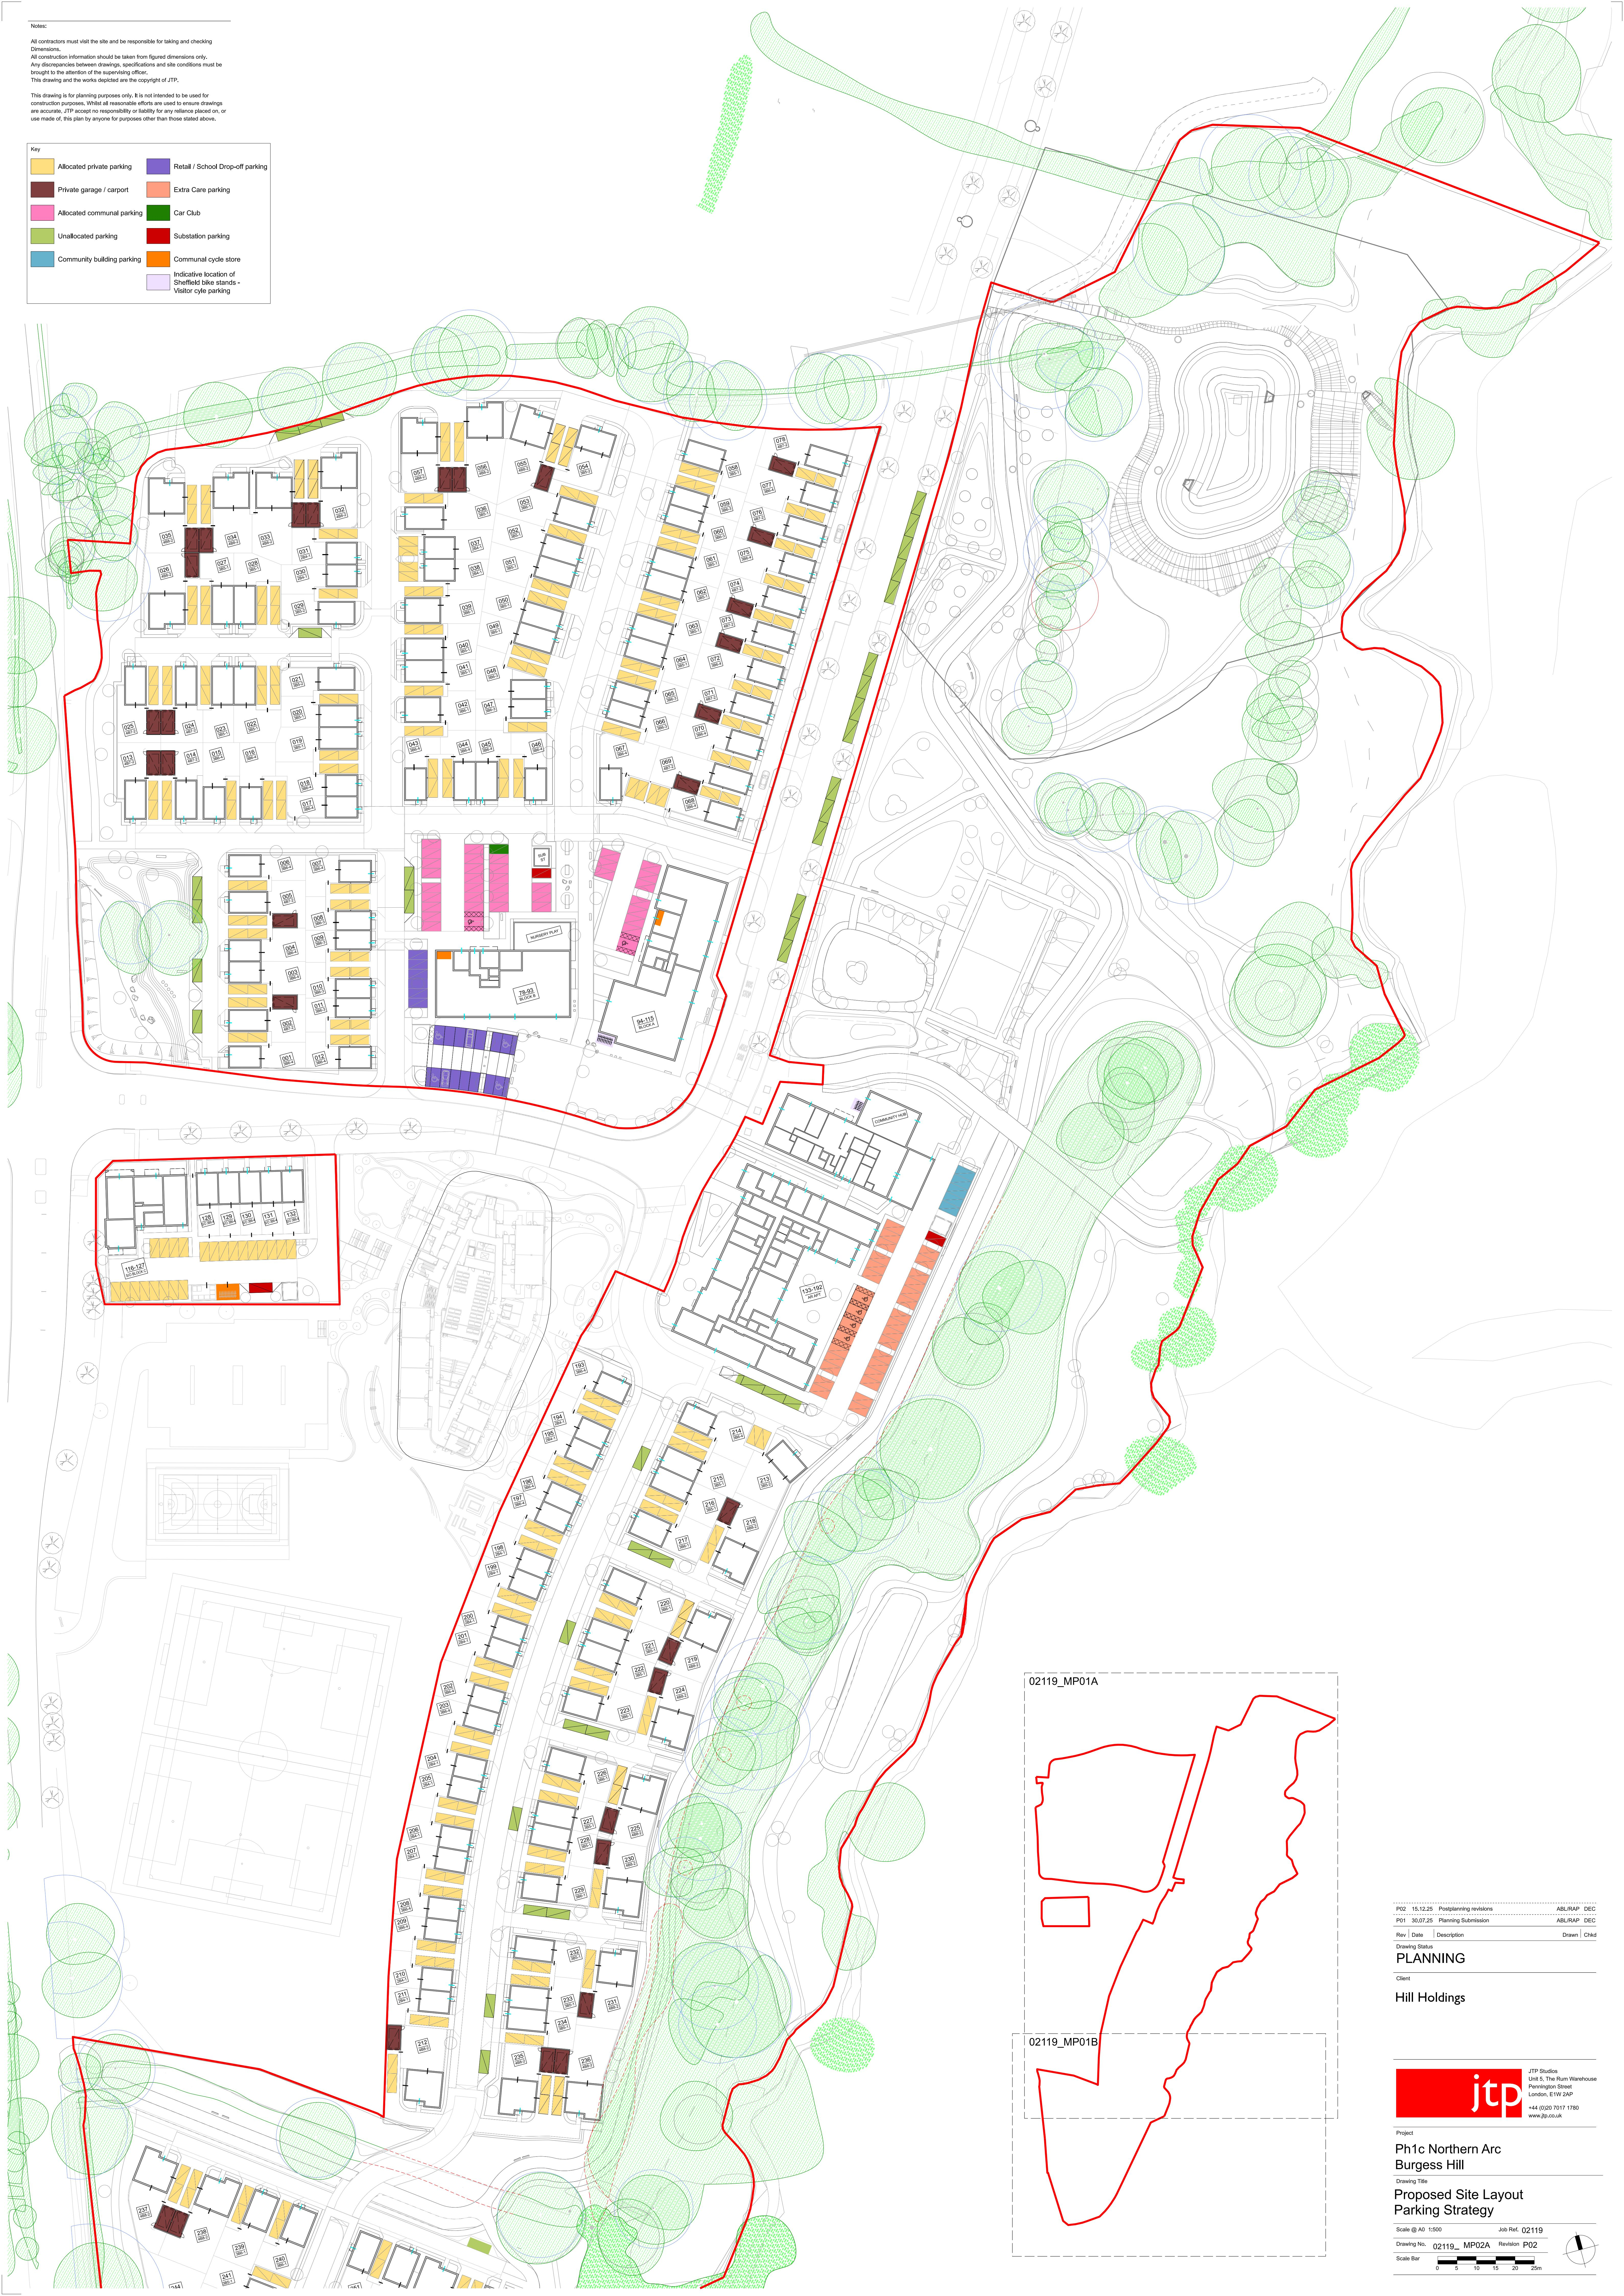

Rev Date Description Drawn Chkd
P02 15.12.25 Postplanning revisions ABURAP DEC
P01 30.07.25 Planning Submission ABURAP DEC

PLANNING

Client

Hill Holdings

jtp JTP Studio
Unit 5, The Rum Warehouse
Pennington Street
London, E1W 2AP
+44 (0)20 7017 1780
www.jtp.co.uk

Project

Ph1c Northern Arc

Burgess Hill

Drawing Title

Proposed Site Layout

Parking Strategy

Scale @ A0 1:500 Job Ref. 02119

Drawing No. 02119_MP02A Revision P02

Scale Bar 0 5 10 15 20 25m