


notes

LEGEND

- EXISTING TREE RETAINED
- ROOT PROTECTION AREA
- EXISTING TREES TO BE REMOVED
- INDICATIVE NEW TREE PLANTING
- AFFORDABLE HOUSING

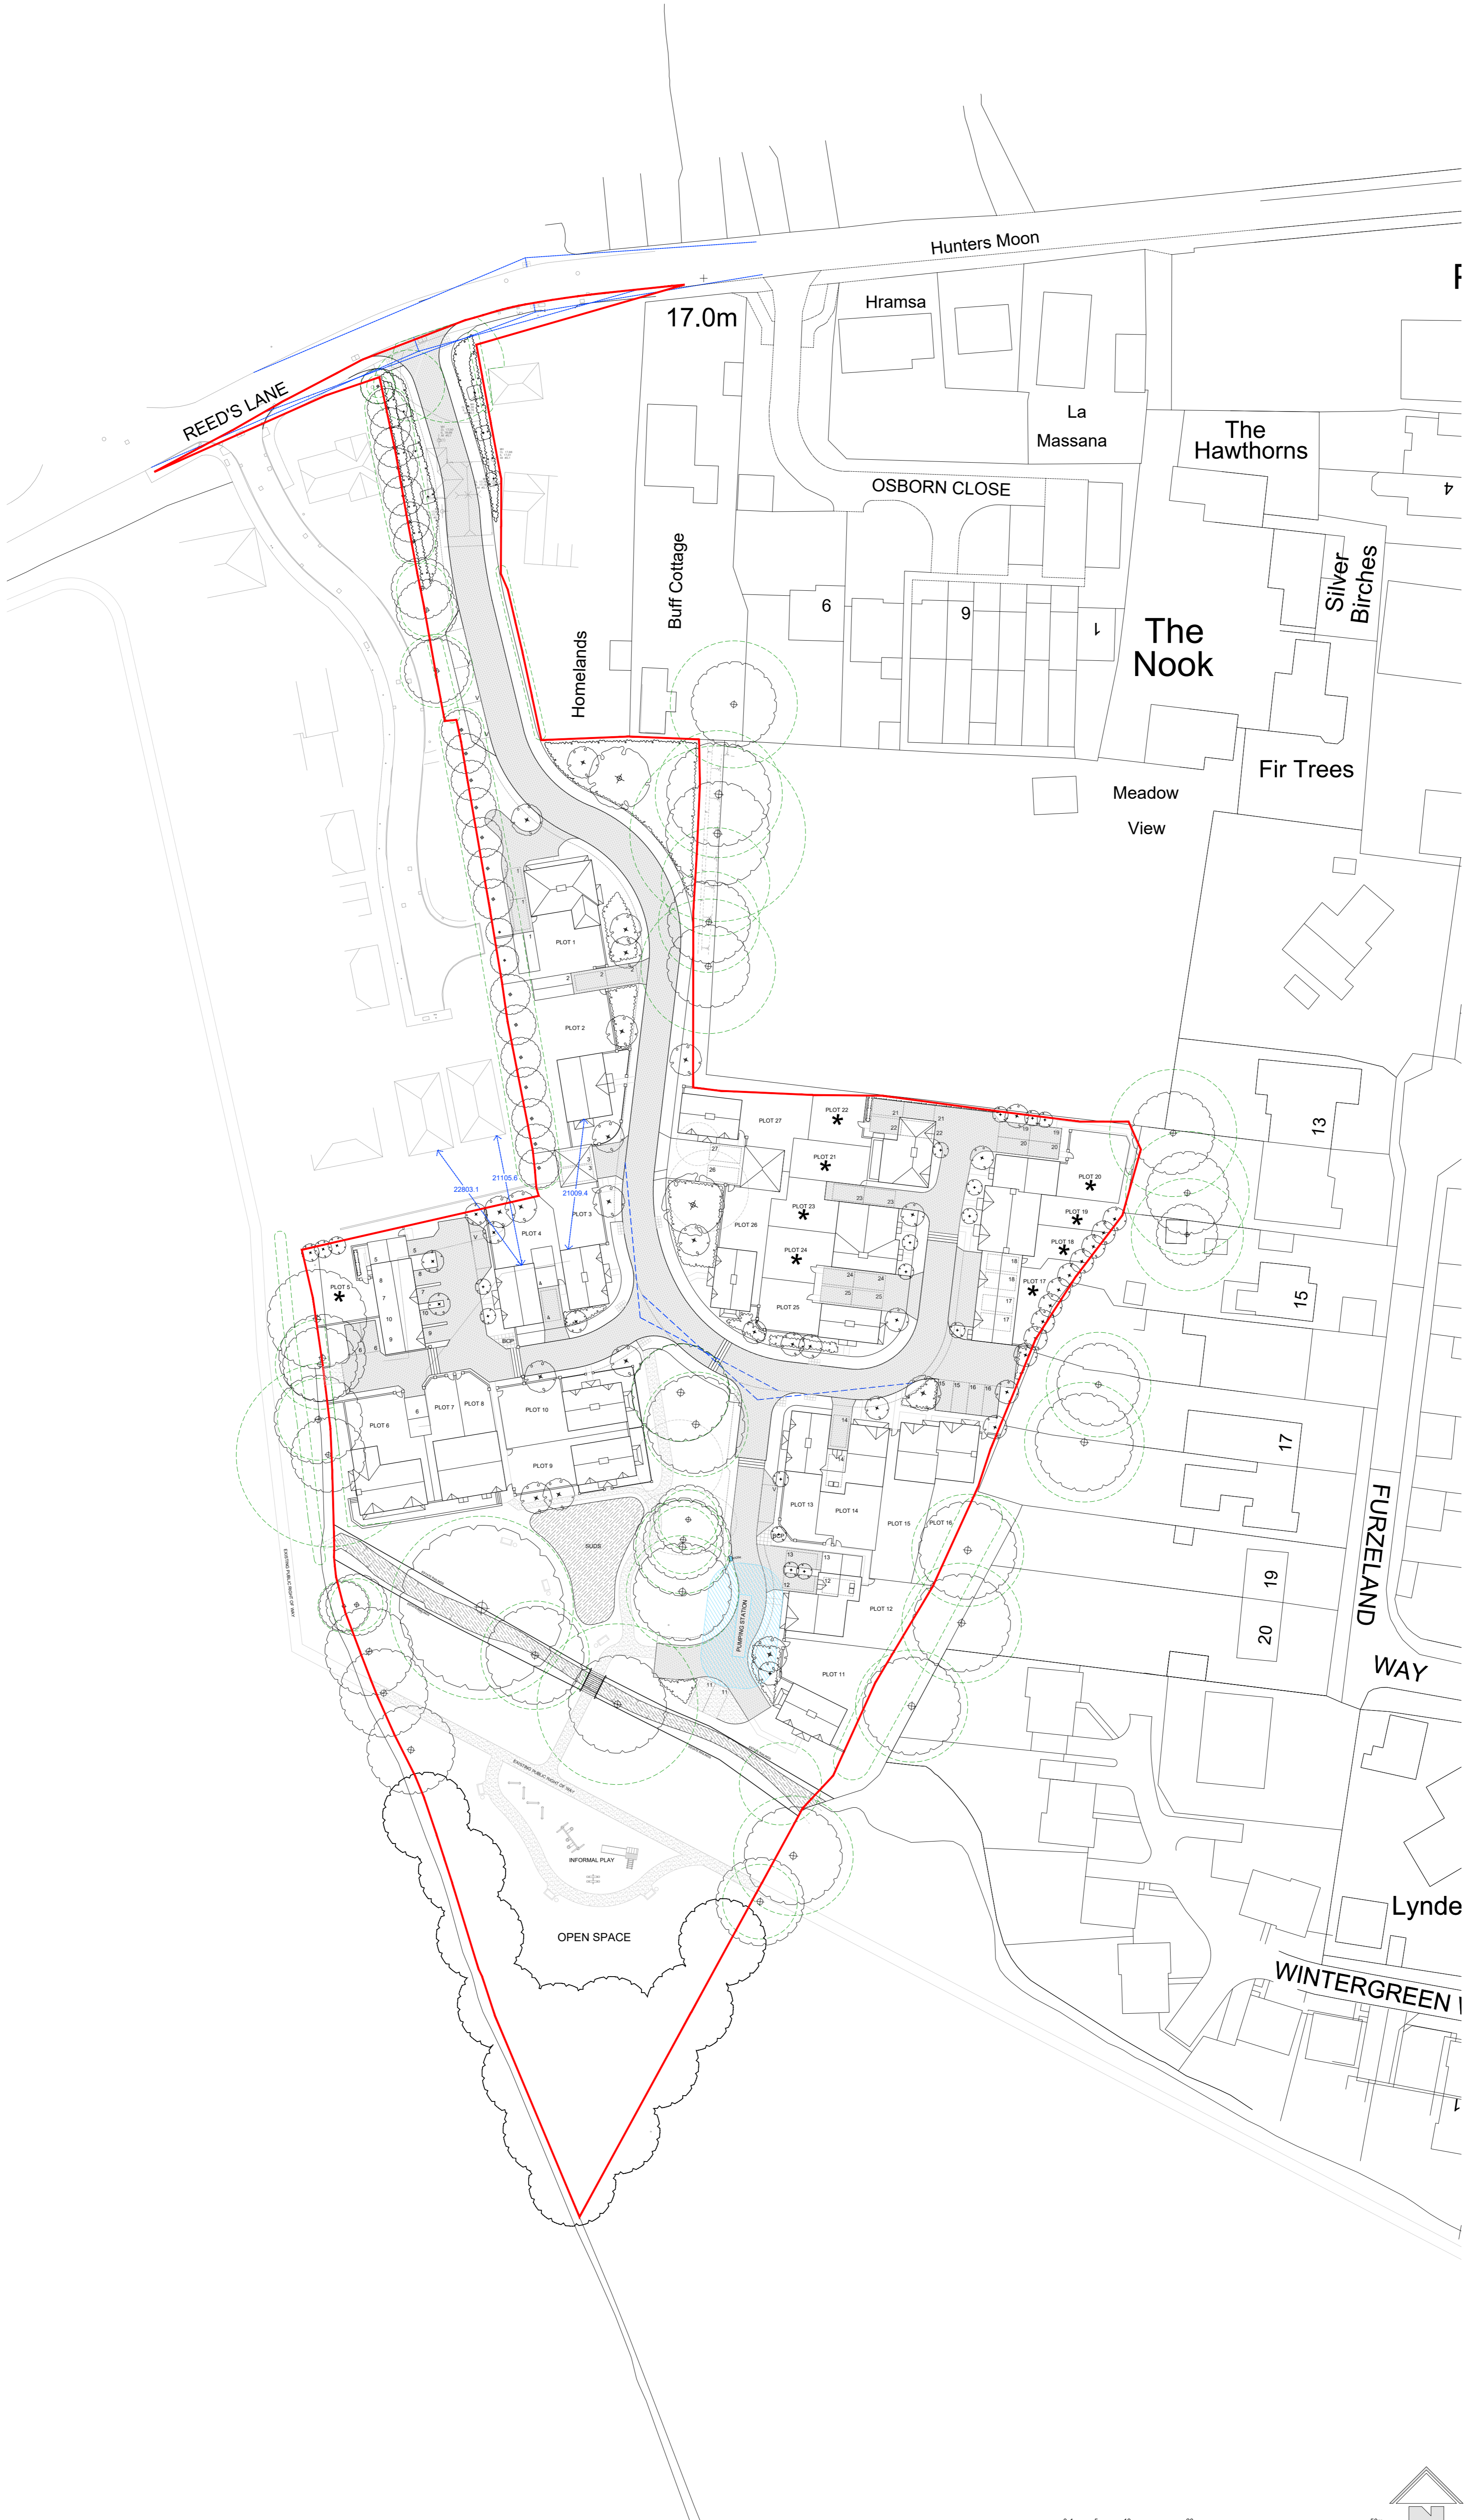

- J 10.12.25 MJ WIDTH OF WESTERN PEDESTRIAN / CYCLE ACCESS INCREASED TO 3M
- H 12.08.25 MJ PLOTS 21 & 22 REVISED
- G 12.08.25 MJ PLOTS 5, 11, 12, 21-24, 26 & 27 REVISED IN RESPONSE TO LPA COMMENTS AND ALIGNMENT OF EXISTING BOUNDARIES
- F 11.03.25 MJ REVISED FOLLOWING RECEIPT OF TRAFFIC SURVEY DATA
- E 10.03.25 MJ INDICATIVE PLAY EQUIPMENT SHOWN TO OPEN SPACE
- D 20.02.25 MJ ALLOCATION OF CHIMNEYS RATIONALISED
- C 21.02.25 MJ REVISED TO REFLECT COMMENTS RECEIVED FROM HIGHWAYS CONSULTANTS
- B 29.01.25 MJ PLOT 6 RE-LOCATED OUTSIDE OF FLOOD PLAN
- A 24.01.25 MJ PLOTS 5 TO 10 REVISED

revision
date
prepared
description



Knighway House
Park Street
Bagshot
Surrey
GU19 5AQ
T : 01276 538941
www.antlerhomes.co.uk

project
LAND TO THE REAR OF CHESEPEAKE,
REEDS LANE, SAYERS COMMON

drawing
SITE LAYOUT PLAN

date
07.11.24

scale
1:500 @ A1

drawn
MJ

drawing number
AH291 - PL.03

revision
J

0 1 5 10 20 50m

