



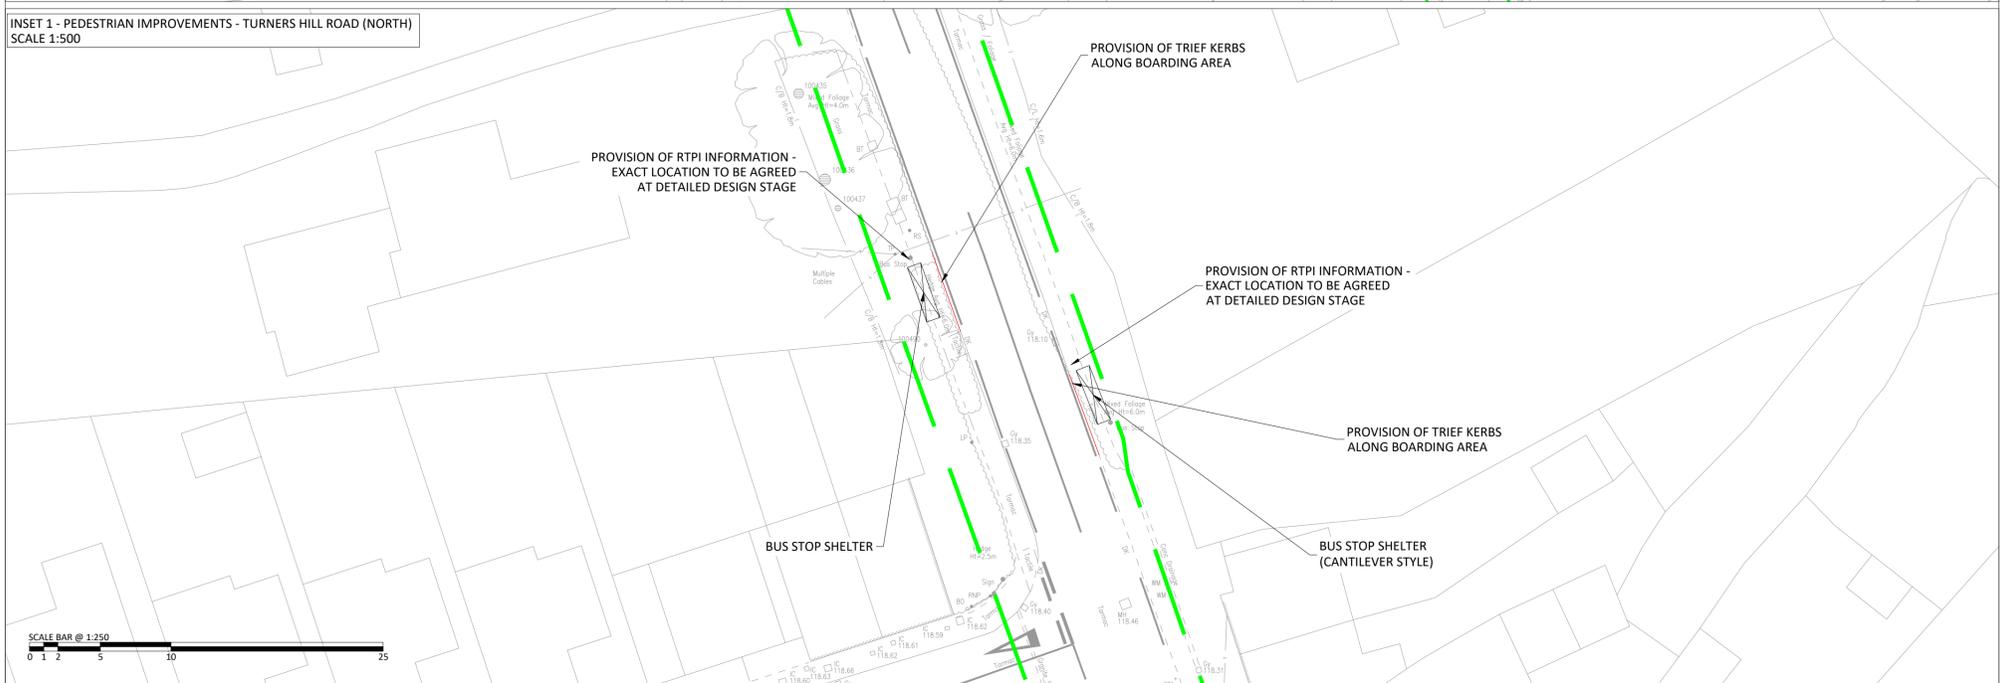

INSET 1 - PEDESTRIAN IMPROVEMENTS - TURNERS HILL ROAD (NORTH)
SCALE 1:500

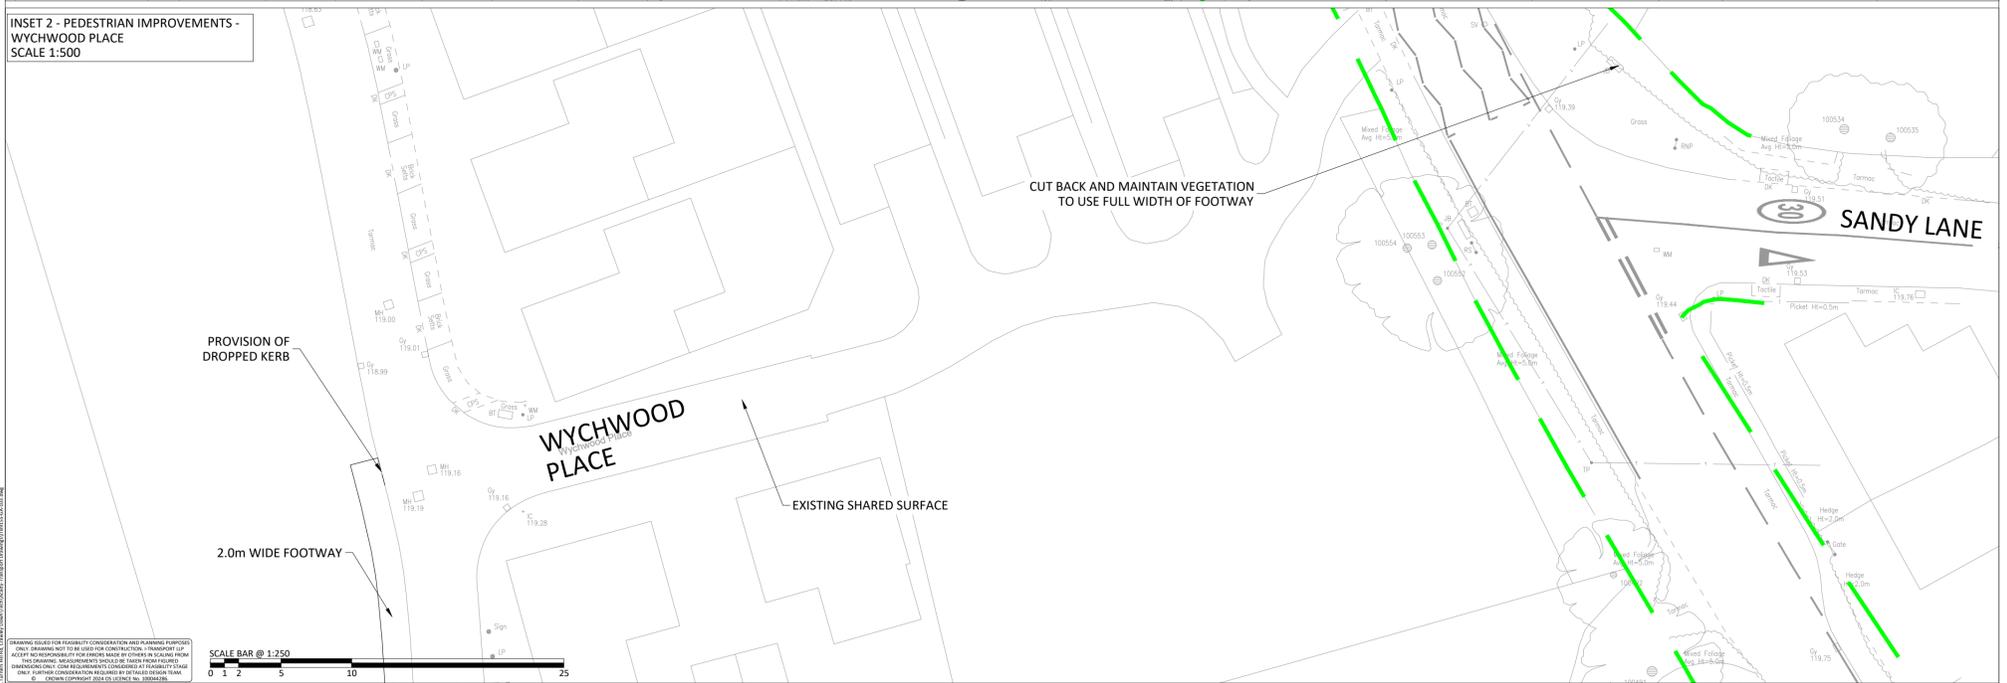

INSET 2 - PEDESTRIAN IMPROVEMENTS - WYCHWOOD PLACE
SCALE 1:500






The Square, Basing View,
Basingstoke, Hampshire, RG21 4EB
Tel: 01256 898366
www.i-transport.co.uk

REV	DATE	BY	DESCRIPTION	CHK	APP	PROJECT	TITLE	CLIENT
			FOR INFORMATION			WYCHWOOD, TURNERS HILL ROAD, CRAWLEY DOWN	OFF SITE IMPROVEMENTS NORTHERN APPLICATION SITE	WATES DEVELOPMENTS

DRAWN:	SH	CHECKED:	LJ	APPROVED:	MS	
PROJECT No:	ITB9155	SCALE @ A1:	AS SHOWN	DATE:	10.04.25	
DRAWING No:	ITB9155-GA-103				REV:	-