


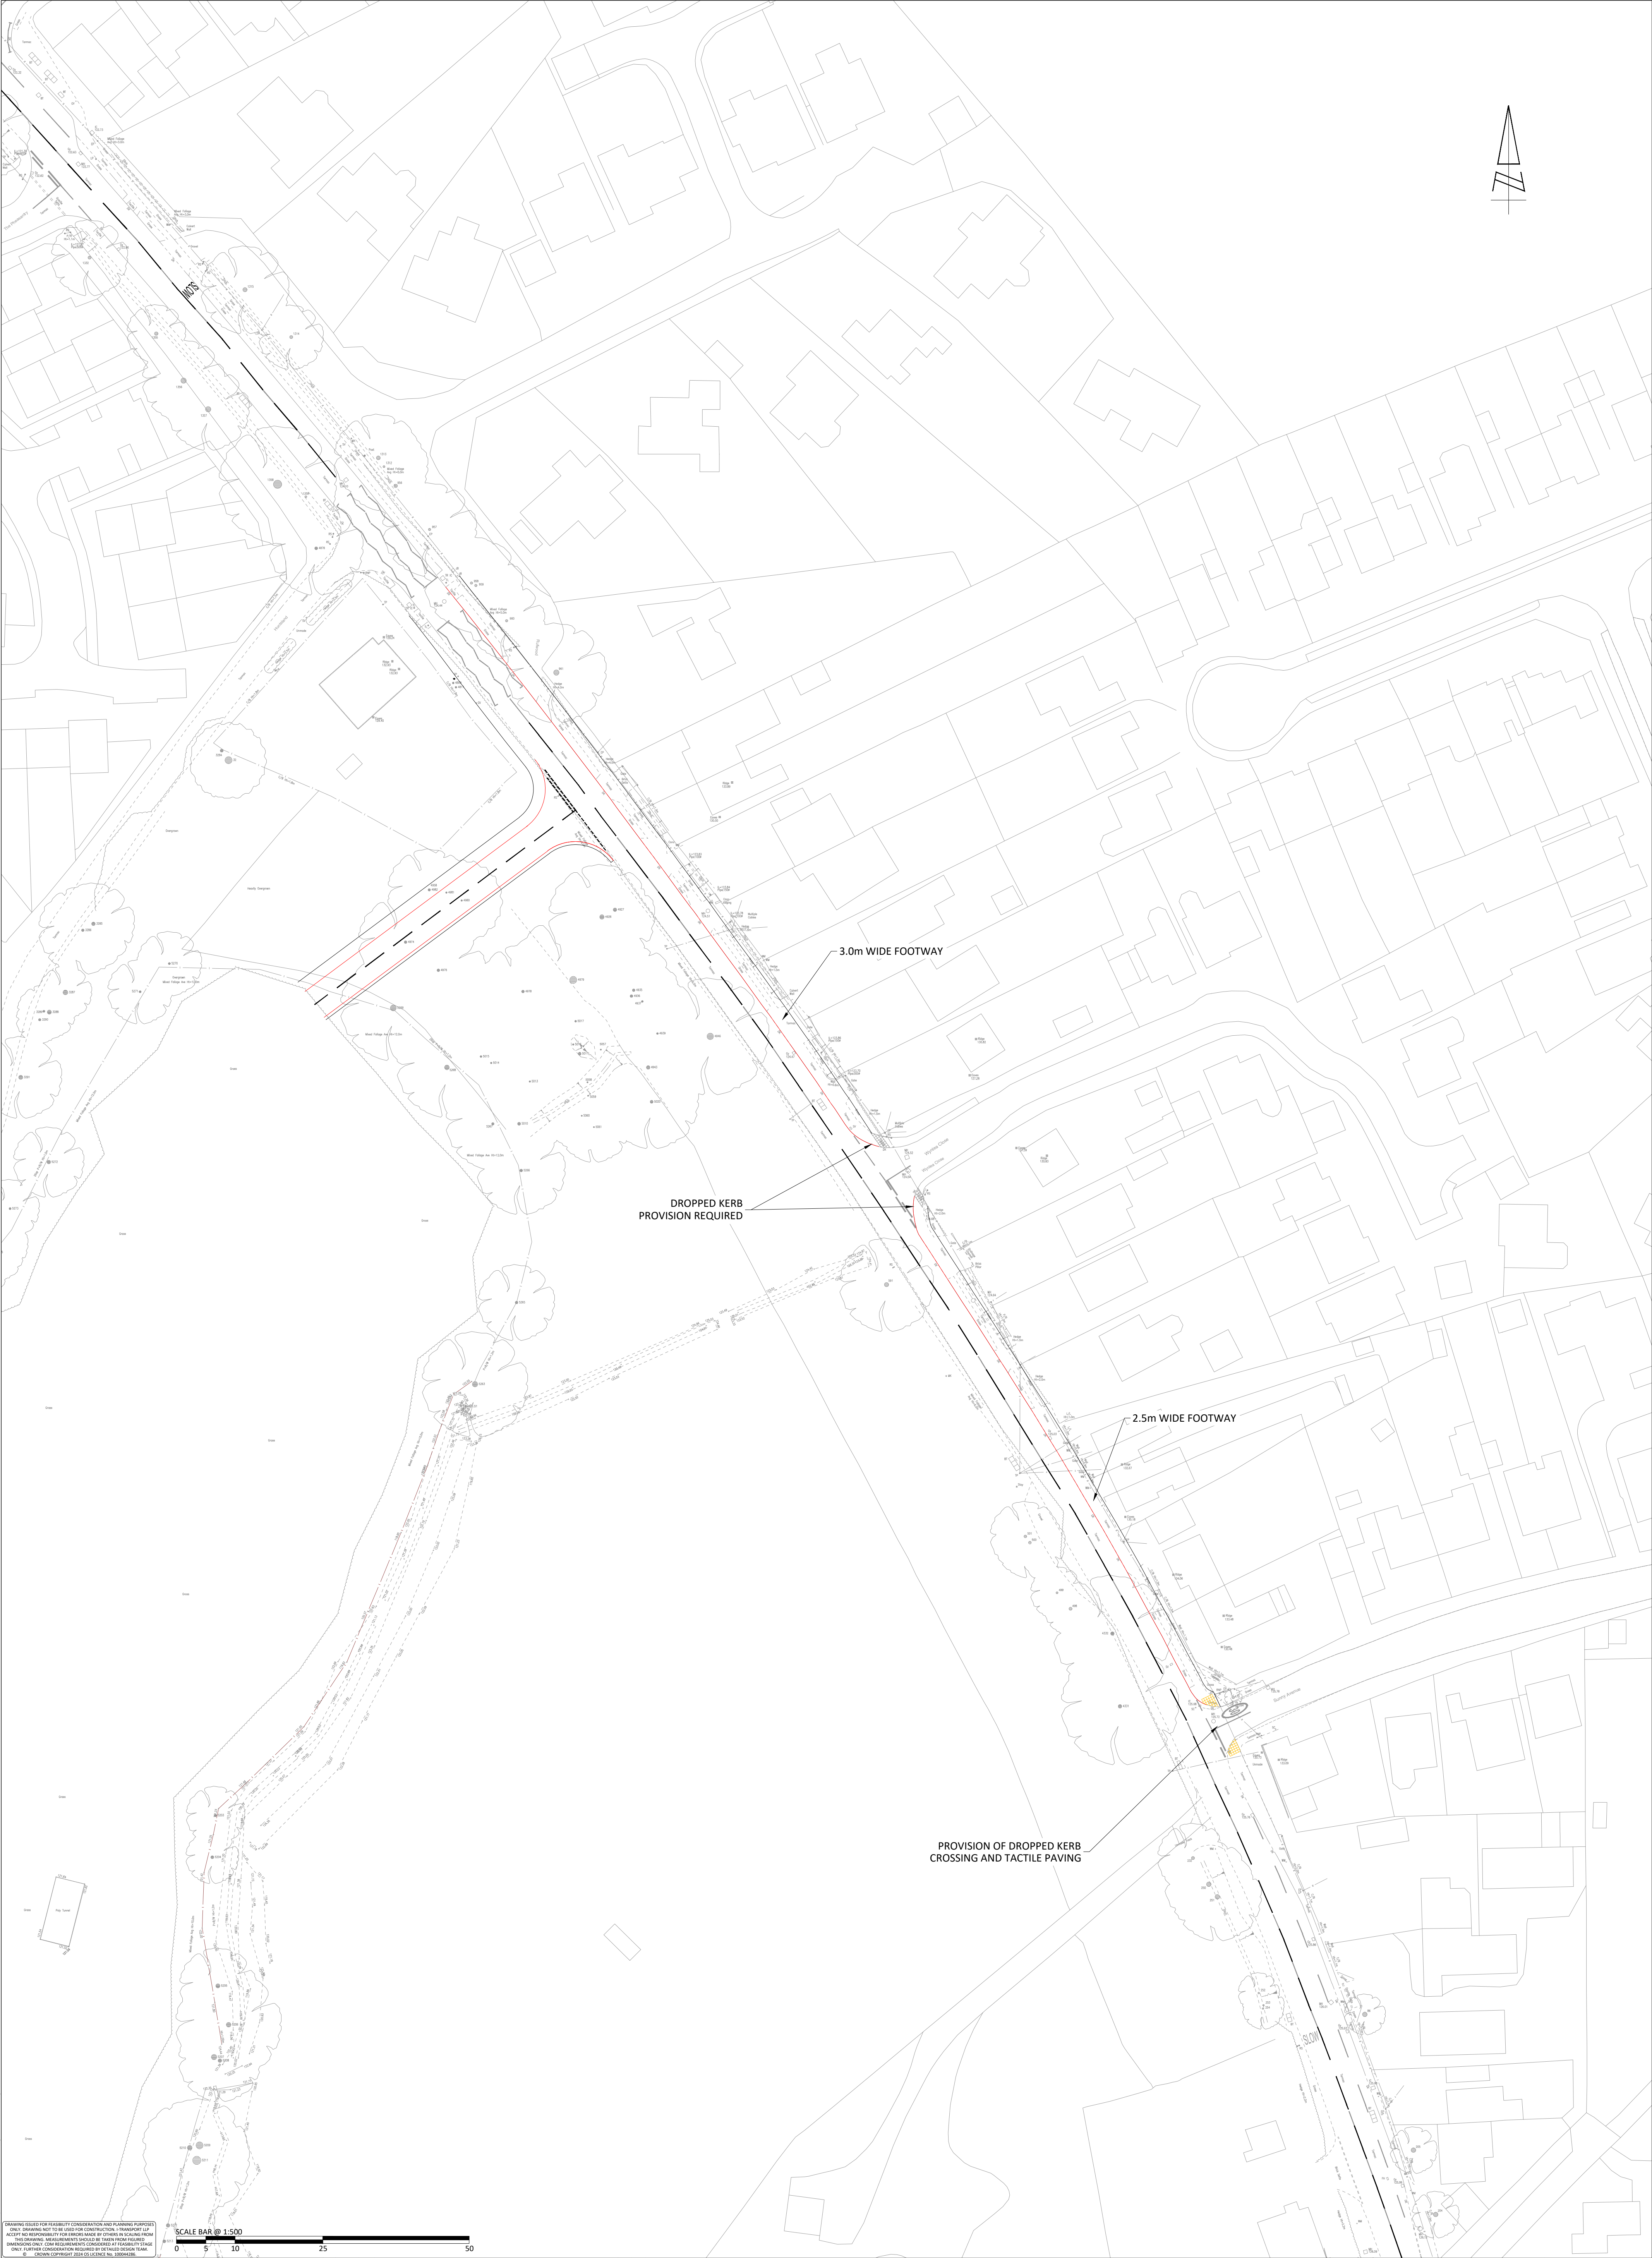

i-Transport The Square, Basing View, Basingstoke, Hampshire, RG21 4EB Tel: 01256 898366 www.i-transport.co.uk												TITLE: OFF SITE PEDESTRIAN IMPROVEMENTS SOUTHERN APPLICATION SITE				DRAWN: TA				CHECKED: U				APPROVED: MS			
A 25.04.25 SH WISC COMMENTS INCORPORATED				MS MS												PROJECT No: ITB9155				SCALE @ A1: 1:500				DATE: 10.04.25			
REV DATE BY DESCRIPTION				CHK ATE PROJECT:				CLIENT:				WATES DEVELOPMENTS				DRAWING No: ITB9155-GA-101				REV: A							
STATUS: FOR INFORMATION								WYCHWOOD, TURNERS HILL ROAD, CRAWLEY DOWN																			