
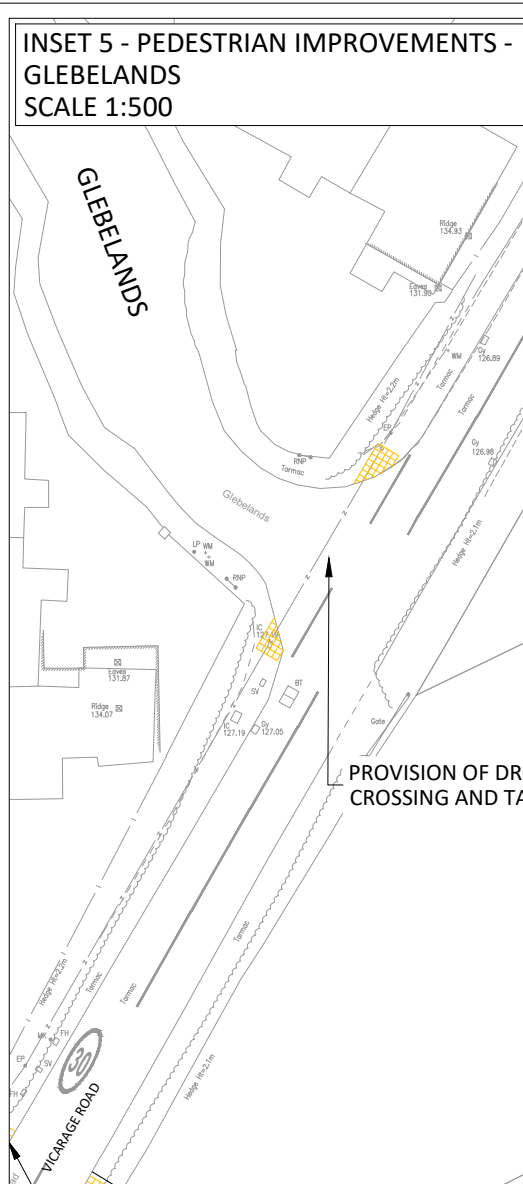
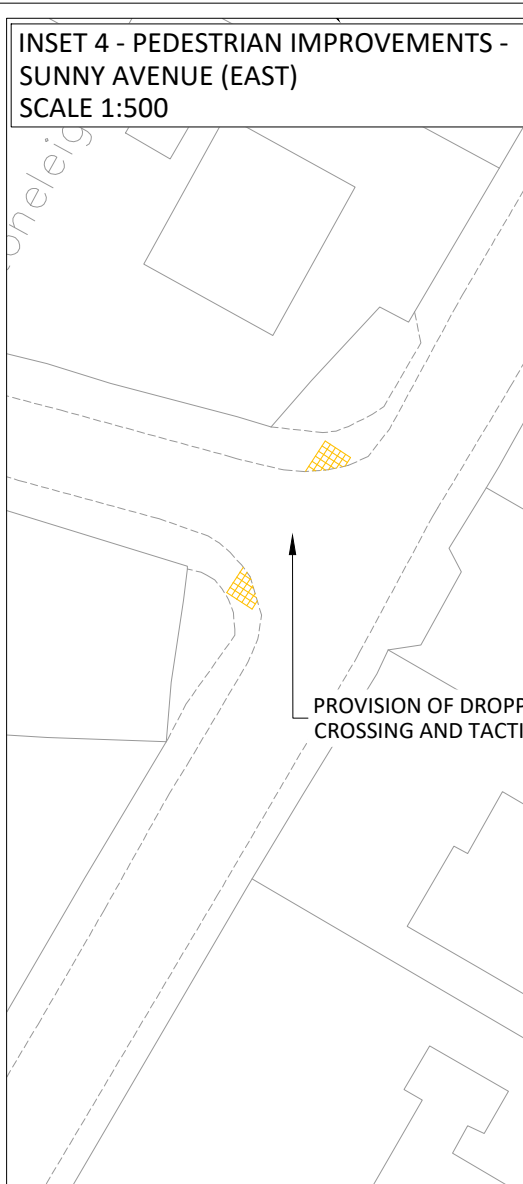
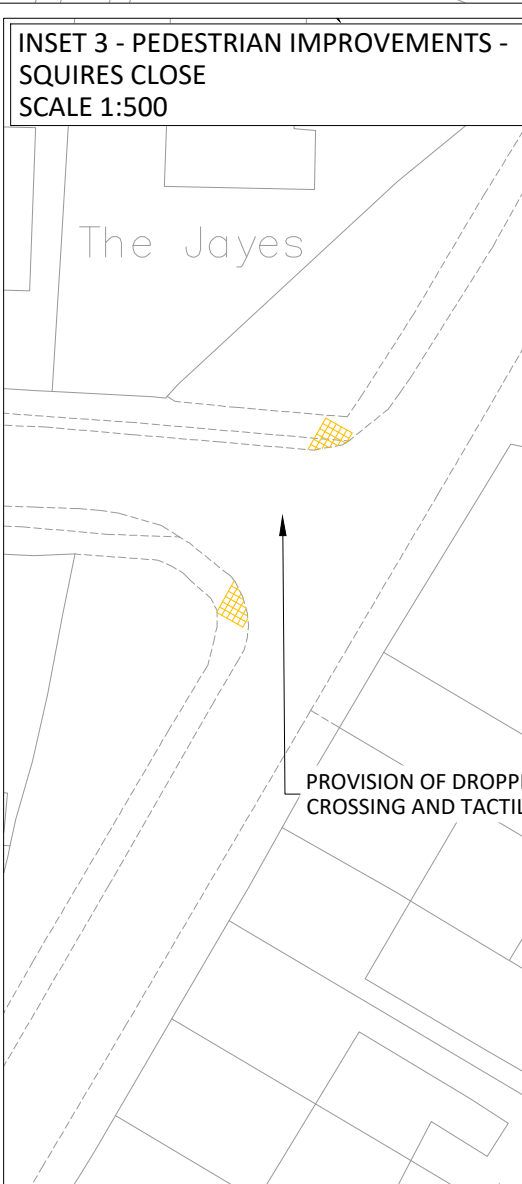
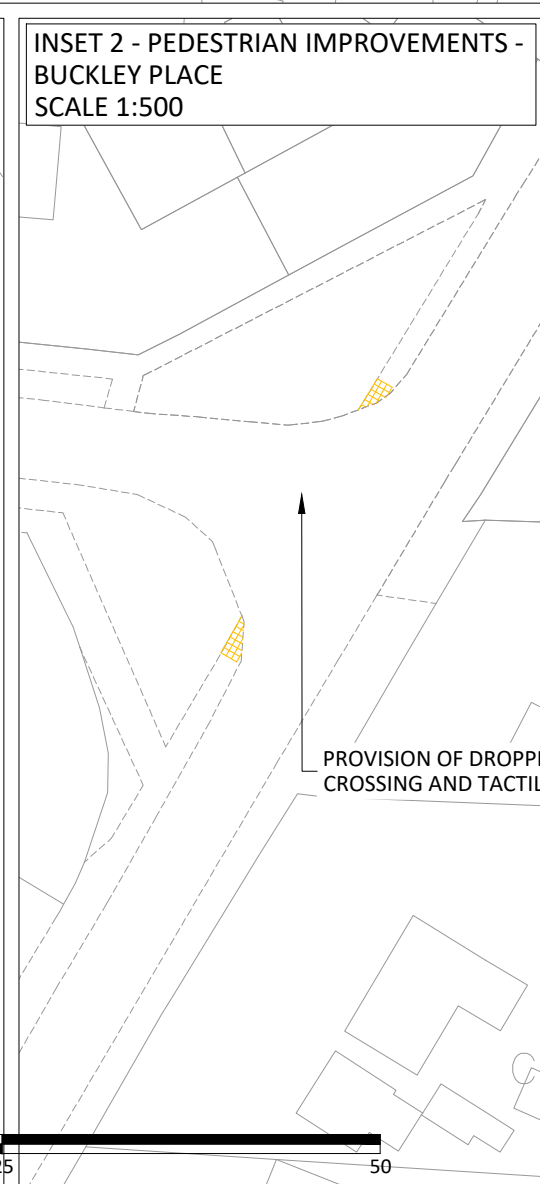
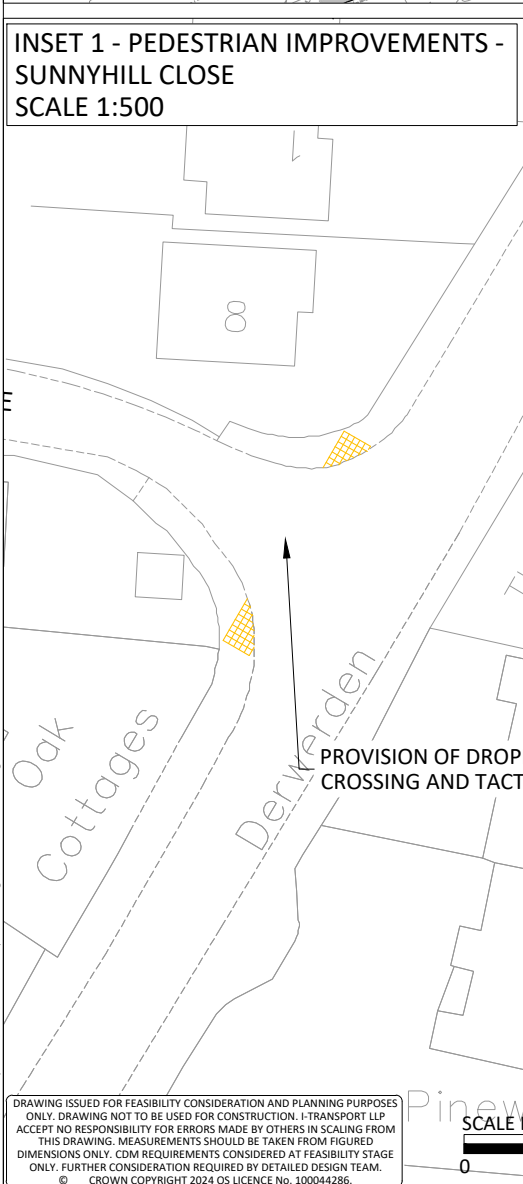


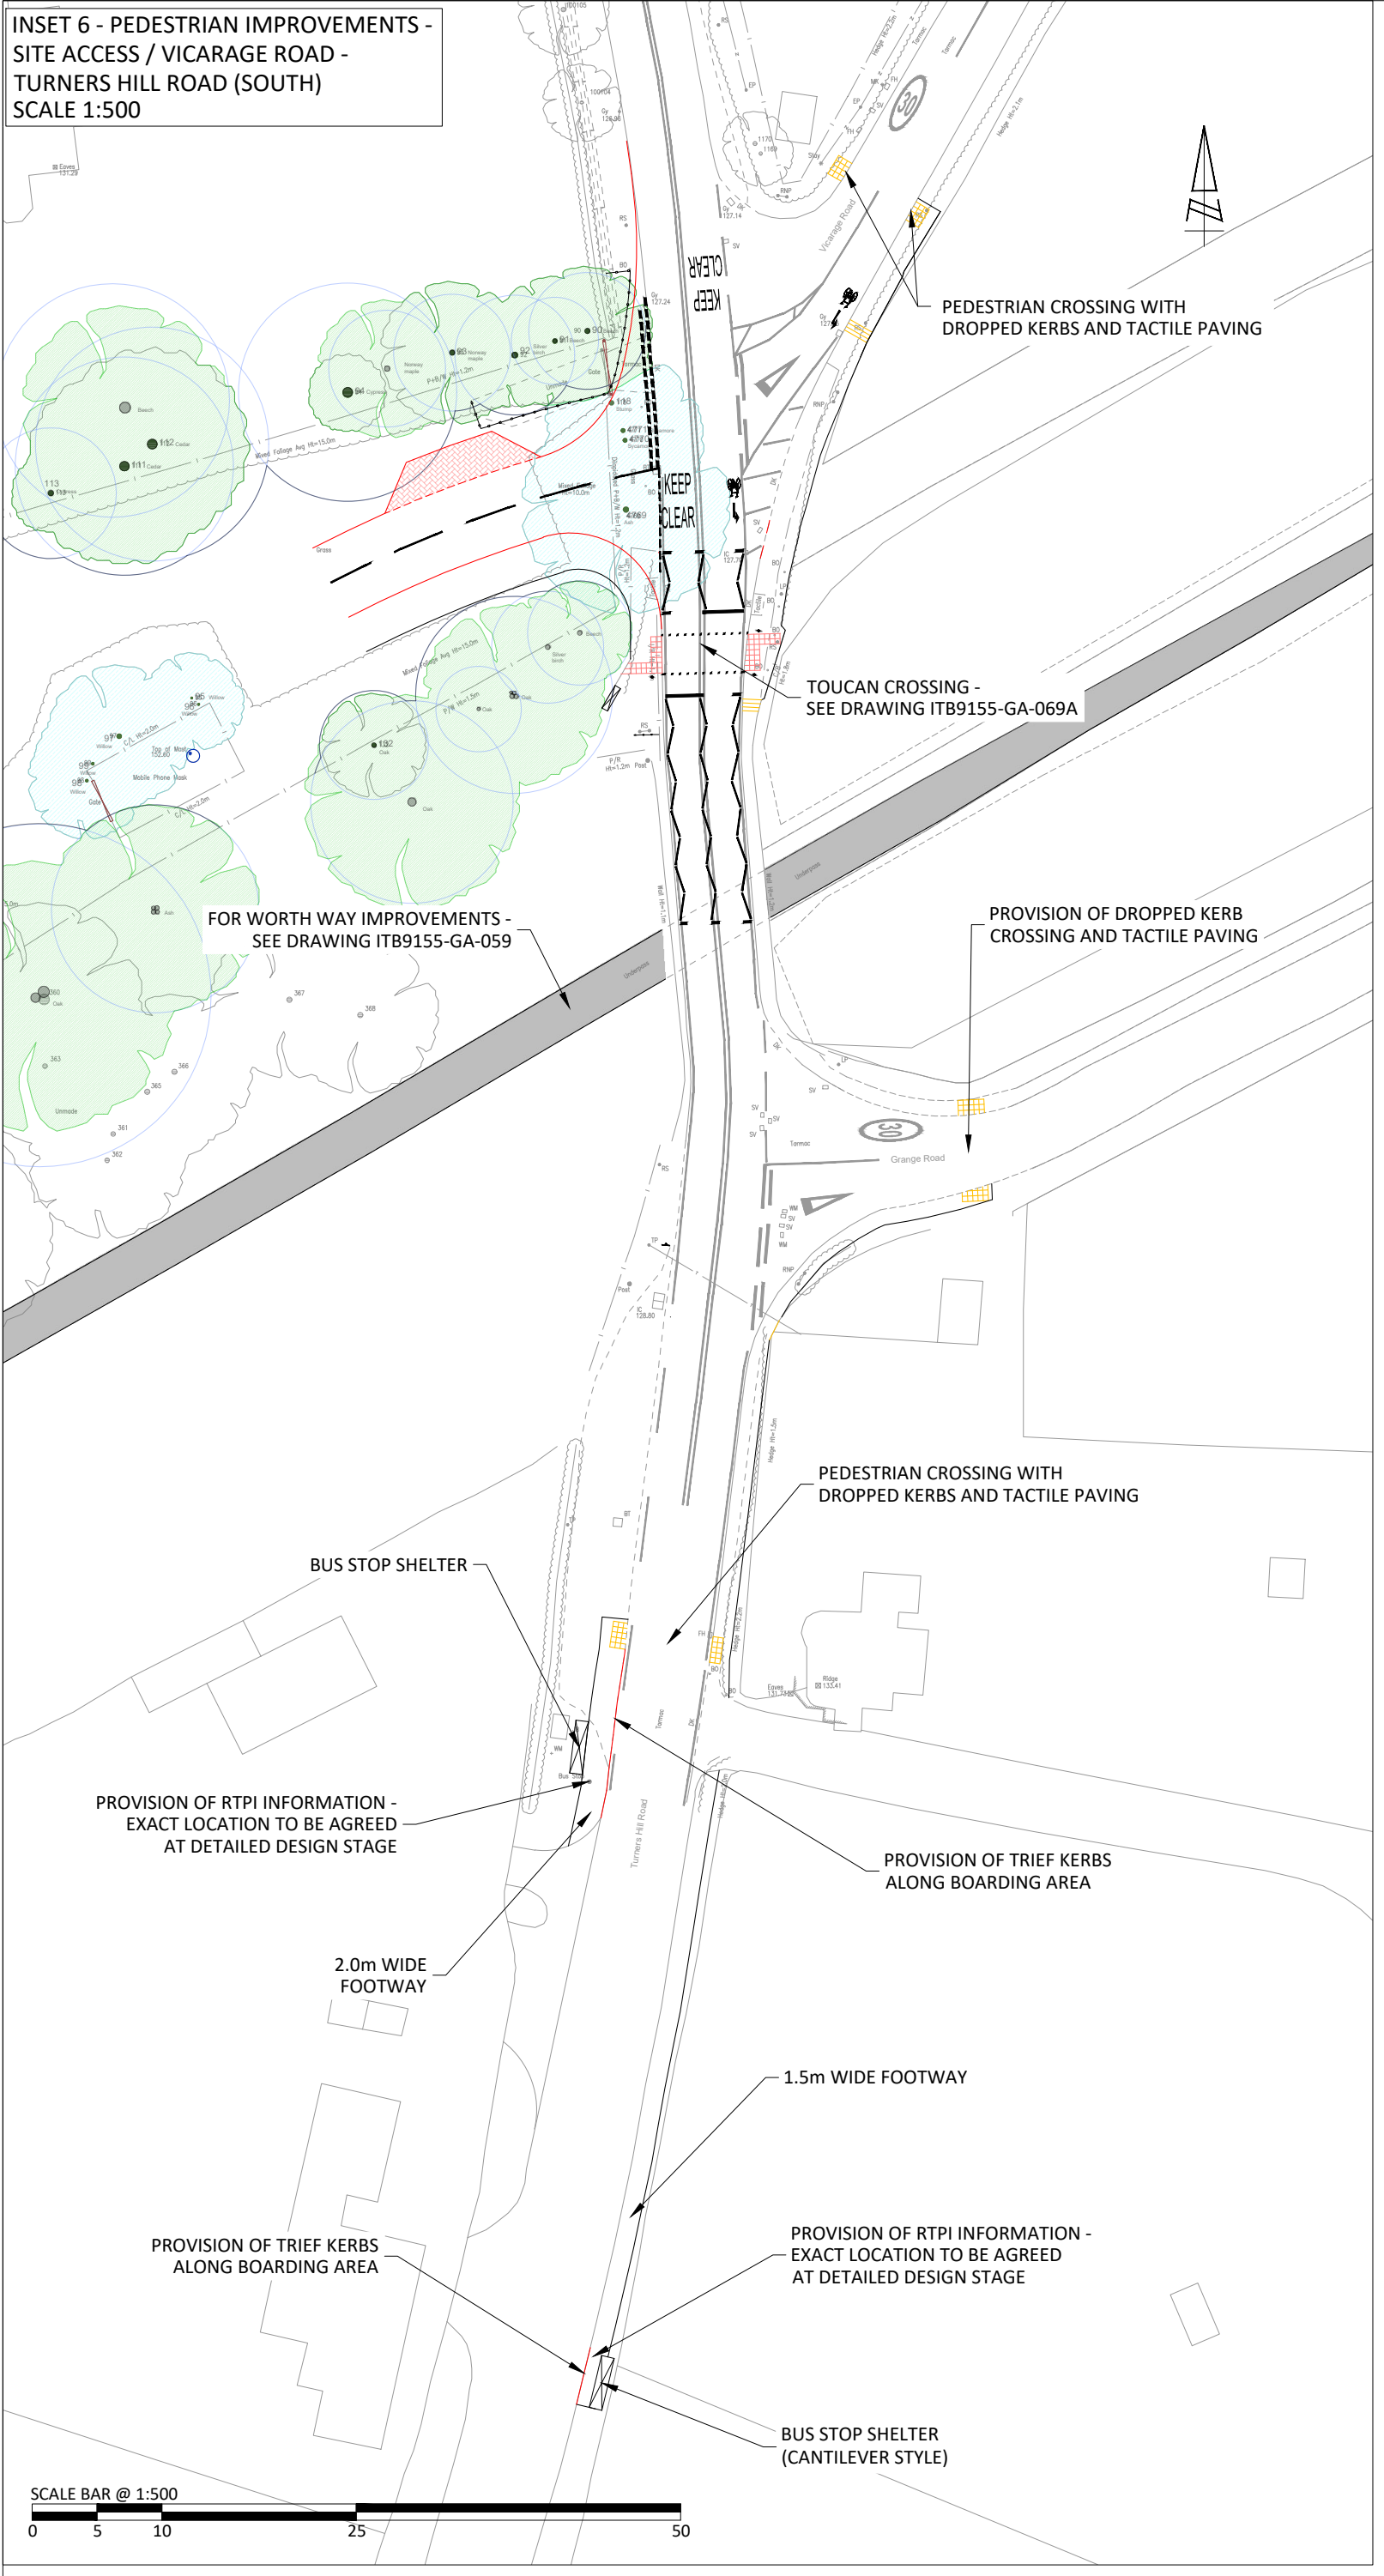

 The Square, Basing View, Basingstoke, Hampshire, RG21 4EB Tel: 01256 898366 www.i-transport.co.uk				<table><tr><td>REV</td><td>DATE</td><td>BY</td><td>DESCRIPTION</td><td>CHK</td><td>APP</td></tr><tr><td>A</td><td>25.04.25</td><td>SH</td><td>WISC COMMENTS INCORPORATED</td><td>MS</td><td>MS</td></tr><tr><td colspan="6">STATUS: FOR INFORMATION</td></tr></table>				REV	DATE	BY	DESCRIPTION	CHK	APP	A	25.04.25	SH	WISC COMMENTS INCORPORATED	MS	MS	STATUS: FOR INFORMATION						<table><tr><td colspan="2">TITLE:</td><td colspan="2">OFF SITE PEDESTRIAN / CYCLIST IMPROVEMENTS SOUTHERN APPLICATION SITE</td></tr><tr><td colspan="2">PROJECT:</td><td colspan="2">WYCHWOOD, TURNERS HILL ROAD, CRAWLEY DOWN</td></tr><tr><td colspan="2">CLIENT:</td><td colspan="2">WATES DEVELOPMENTS</td></tr></table>				TITLE:		OFF SITE PEDESTRIAN / CYCLIST IMPROVEMENTS SOUTHERN APPLICATION SITE		PROJECT:		WYCHWOOD, TURNERS HILL ROAD, CRAWLEY DOWN		CLIENT:		WATES DEVELOPMENTS		<table><tr><td>DRAWN:</td><td>TA</td><td>CHECKED:</td><td>U</td><td>APPROVED:</td><td>MS</td></tr><tr><td>PROJECT NO:</td><td>ITB9155</td><td>SCALE @ A3:</td><td>AS SHOWN</td><td>DATE:</td><td>10.04.25</td></tr><tr><td>DRAWING NO:</td><td colspan="4">ITB9155-GA-102</td><td>REV:</td><td>A</td></tr></table>				DRAWN:	TA	CHECKED:	U	APPROVED:	MS	PROJECT NO:	ITB9155	SCALE @ A3:	AS SHOWN	DATE:	10.04.25	DRAWING NO:	ITB9155-GA-102				REV:	A
REV	DATE	BY	DESCRIPTION	CHK	APP	
A	25.04.25	SH	WISC COMMENTS INCORPORATED	MS	MS	
STATUS: FOR INFORMATION	
TITLE:		OFF SITE PEDESTRIAN / CYCLIST IMPROVEMENTS SOUTHERN APPLICATION SITE	
PROJECT:		WYCHWOOD, TURNERS HILL ROAD, CRAWLEY DOWN	
CLIENT:		WATES DEVELOPMENTS	
DRAWN:	TA	CHECKED:	U	APPROVED:	MS	
PROJECT NO:	ITB9155	SCALE @ A3:	AS SHOWN	DATE:	10.04.25	
DRAWING NO:	ITB9155-GA-102				REV:	A	