


**CDM 2015 Health & Safety Information**

This information relates only to 'Significant Hazards' identified on this drawing and is to be read in conjunction with the Designer's Hazard Register.

**Key:**

- Refuse and Recycling Bins
- Refuse Collection Point
- Residents Dragging Distance
- Garden Gate
- Bin Collection Points
- Storage & Cycle Strategy
- Secure Timber Shed
- Cycle Storage

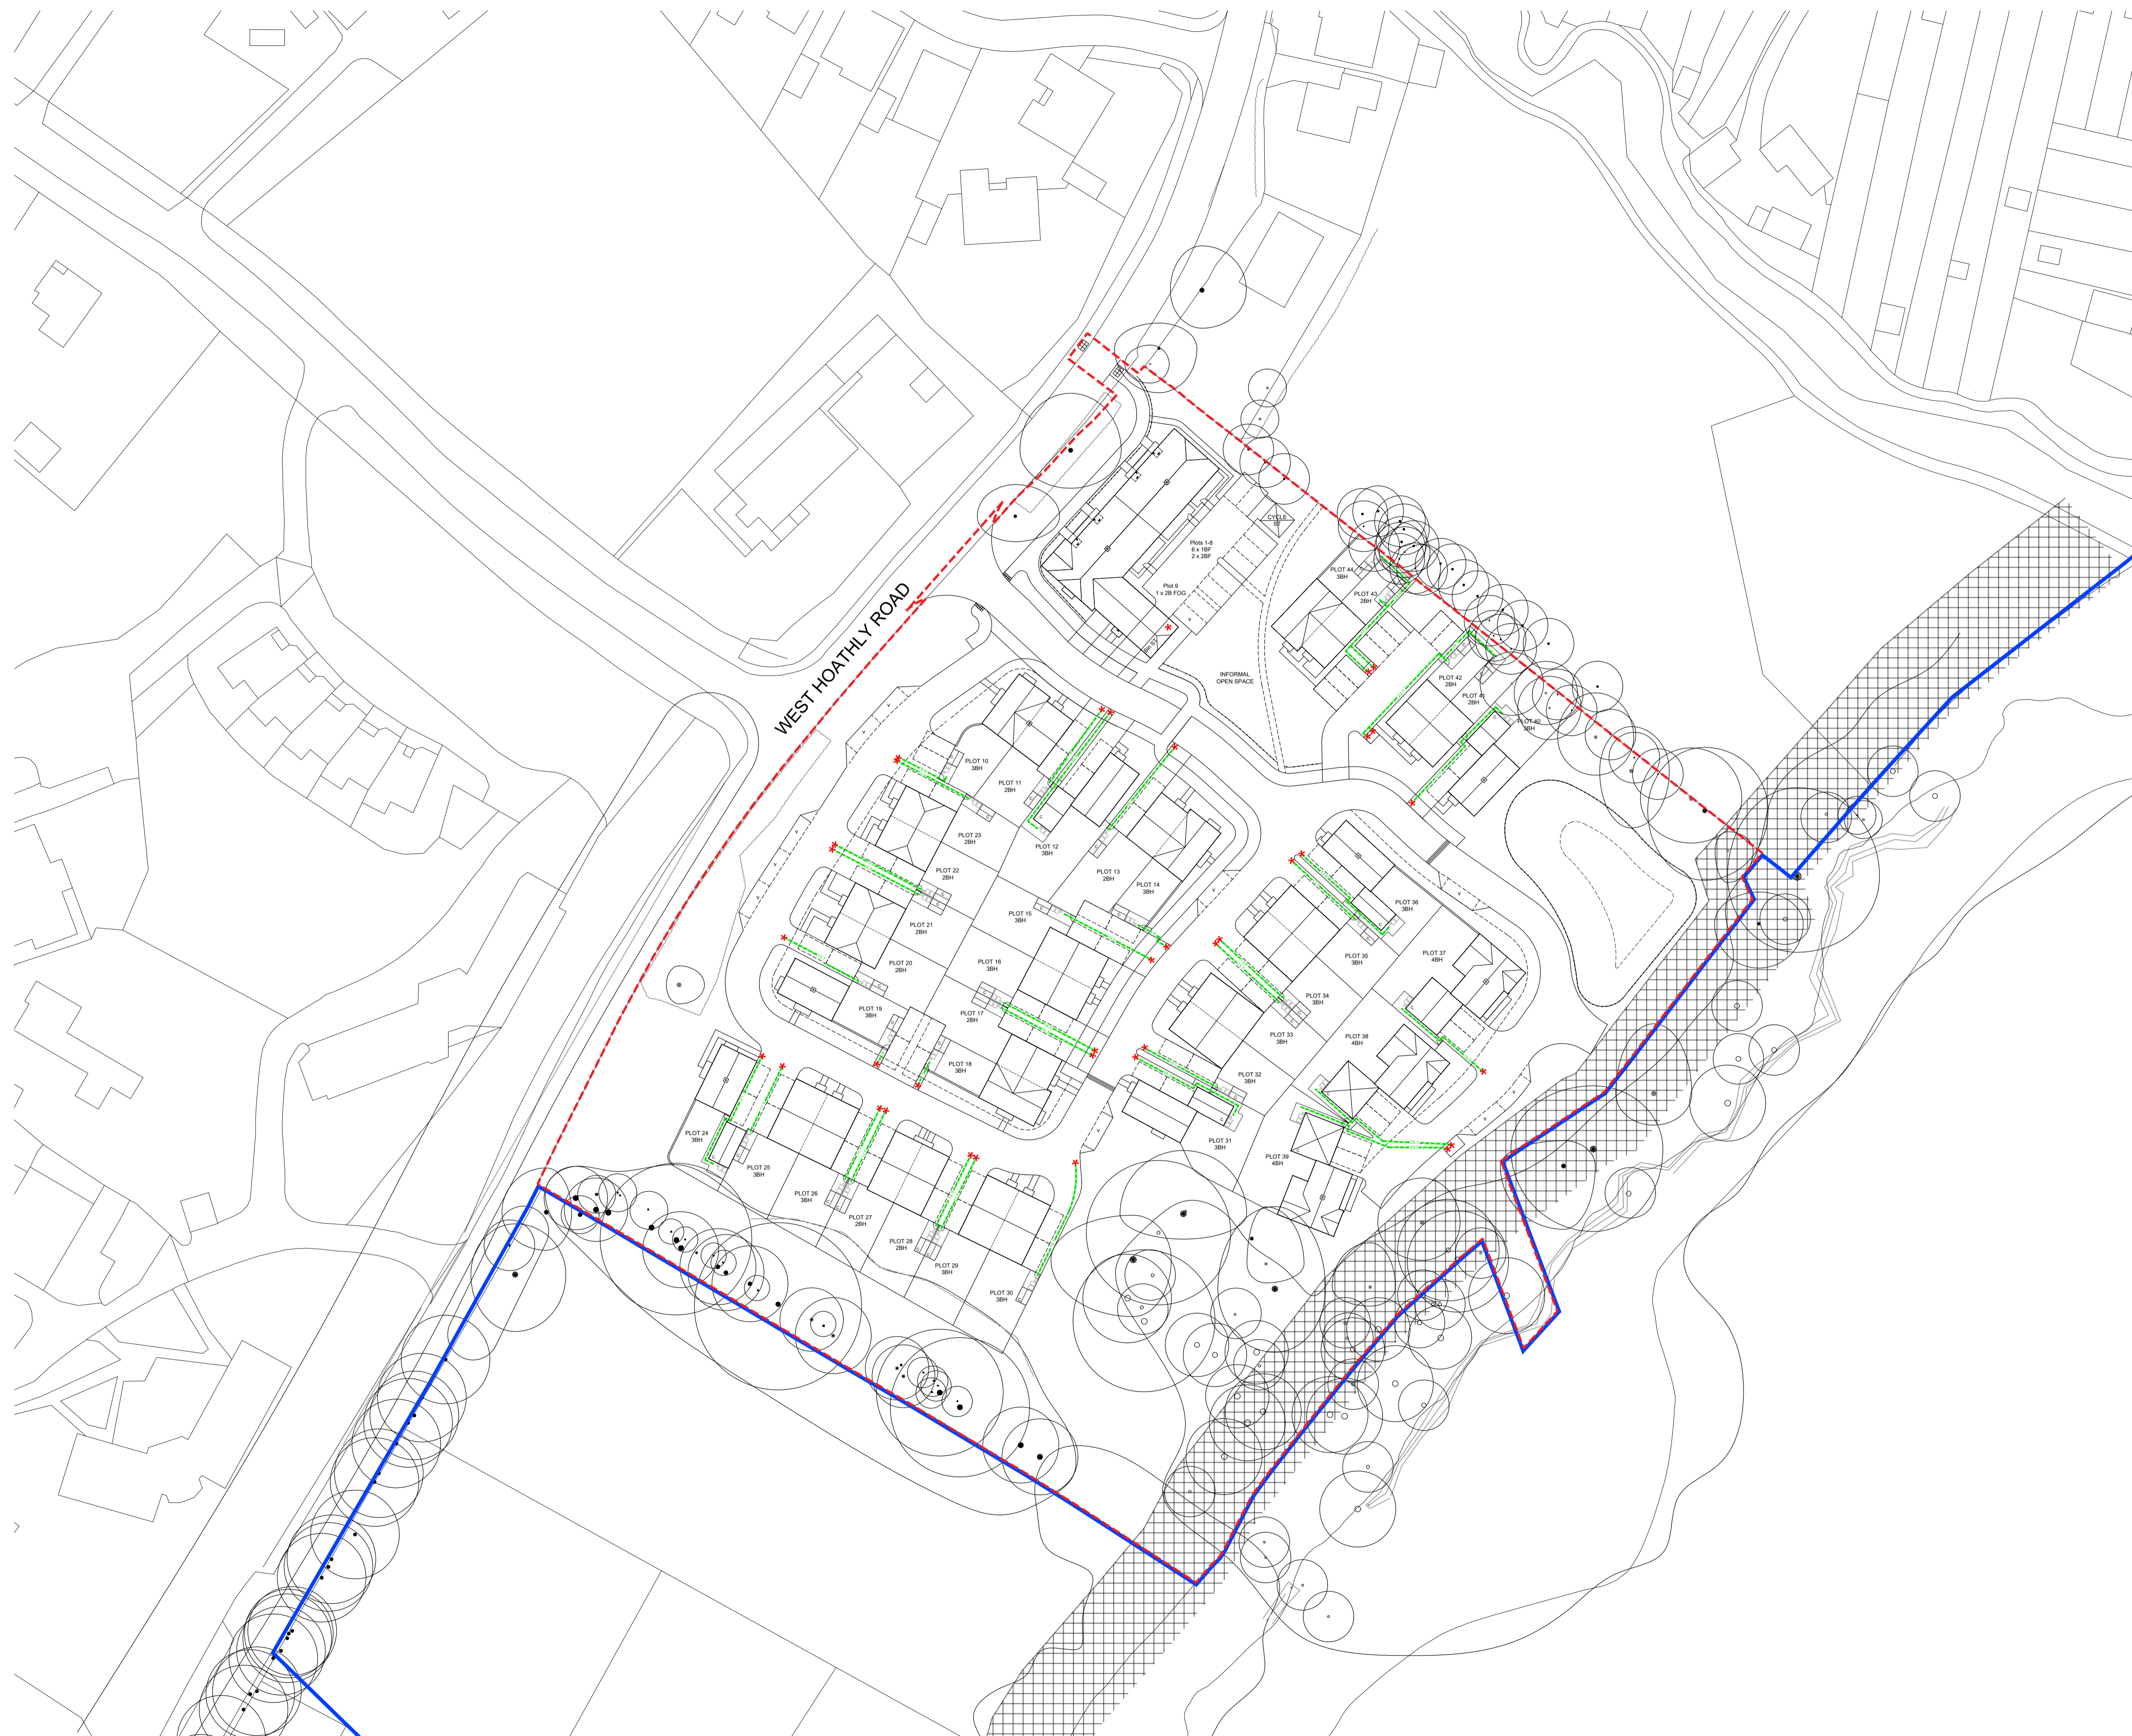

P05	20.01.26	Site boundary updated in response to Planning Officer comments	GP	PA
P04	15.12.25	Planning Submission	GP	PA
Rev	Date	Revision Details		Dr Ch

**London:** 76 Great Suffolk Street, London, SE1 0BL  
**Tel:** 0207 928 2773 E london@ecearchitecture.com  
**Sussex:** 64 - 68 Brighton Road, Worthing West Sussex, BN11 2EN  
**Tel:** 01903 248777 E sussex@ecearchitecture.com  
**Bristol:** Westworks, Beacon Tower Colston Street, Bristol, BS1 4XE  
**Tel:** 0117 214 1101 E bristol@ecewestworks.com  
**ECE Architecture**  
 www.ecearchitecture.com

Client's Name  
**DEVINE HOMES**

Job Title  
**LAND AT WEST HOATHLY ROAD EAST GRINSTEAD**

Drawing Title  
**DETAILED SITE LAYOUT**

Scale  
**1:500 @ A1 / 1:1000 @ A3**

Drawn	Checked	Date
GP	PA	05.09.25

Job No	Drawing No	Rev
7189	PL-03	P05

Status  
**APPROVAL**