
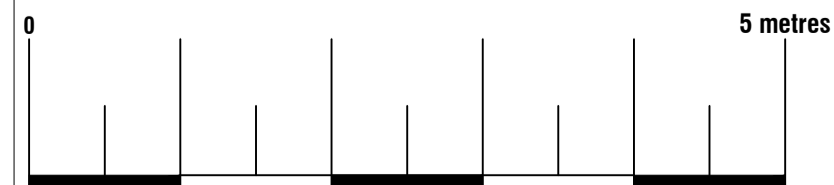
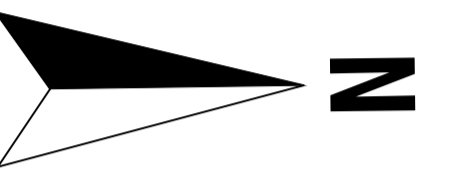



**Symbol Key:**

- — — — — Boundary line
- - - - - Demolished
- - - - - Details above
- - - - - Wall outline below roof

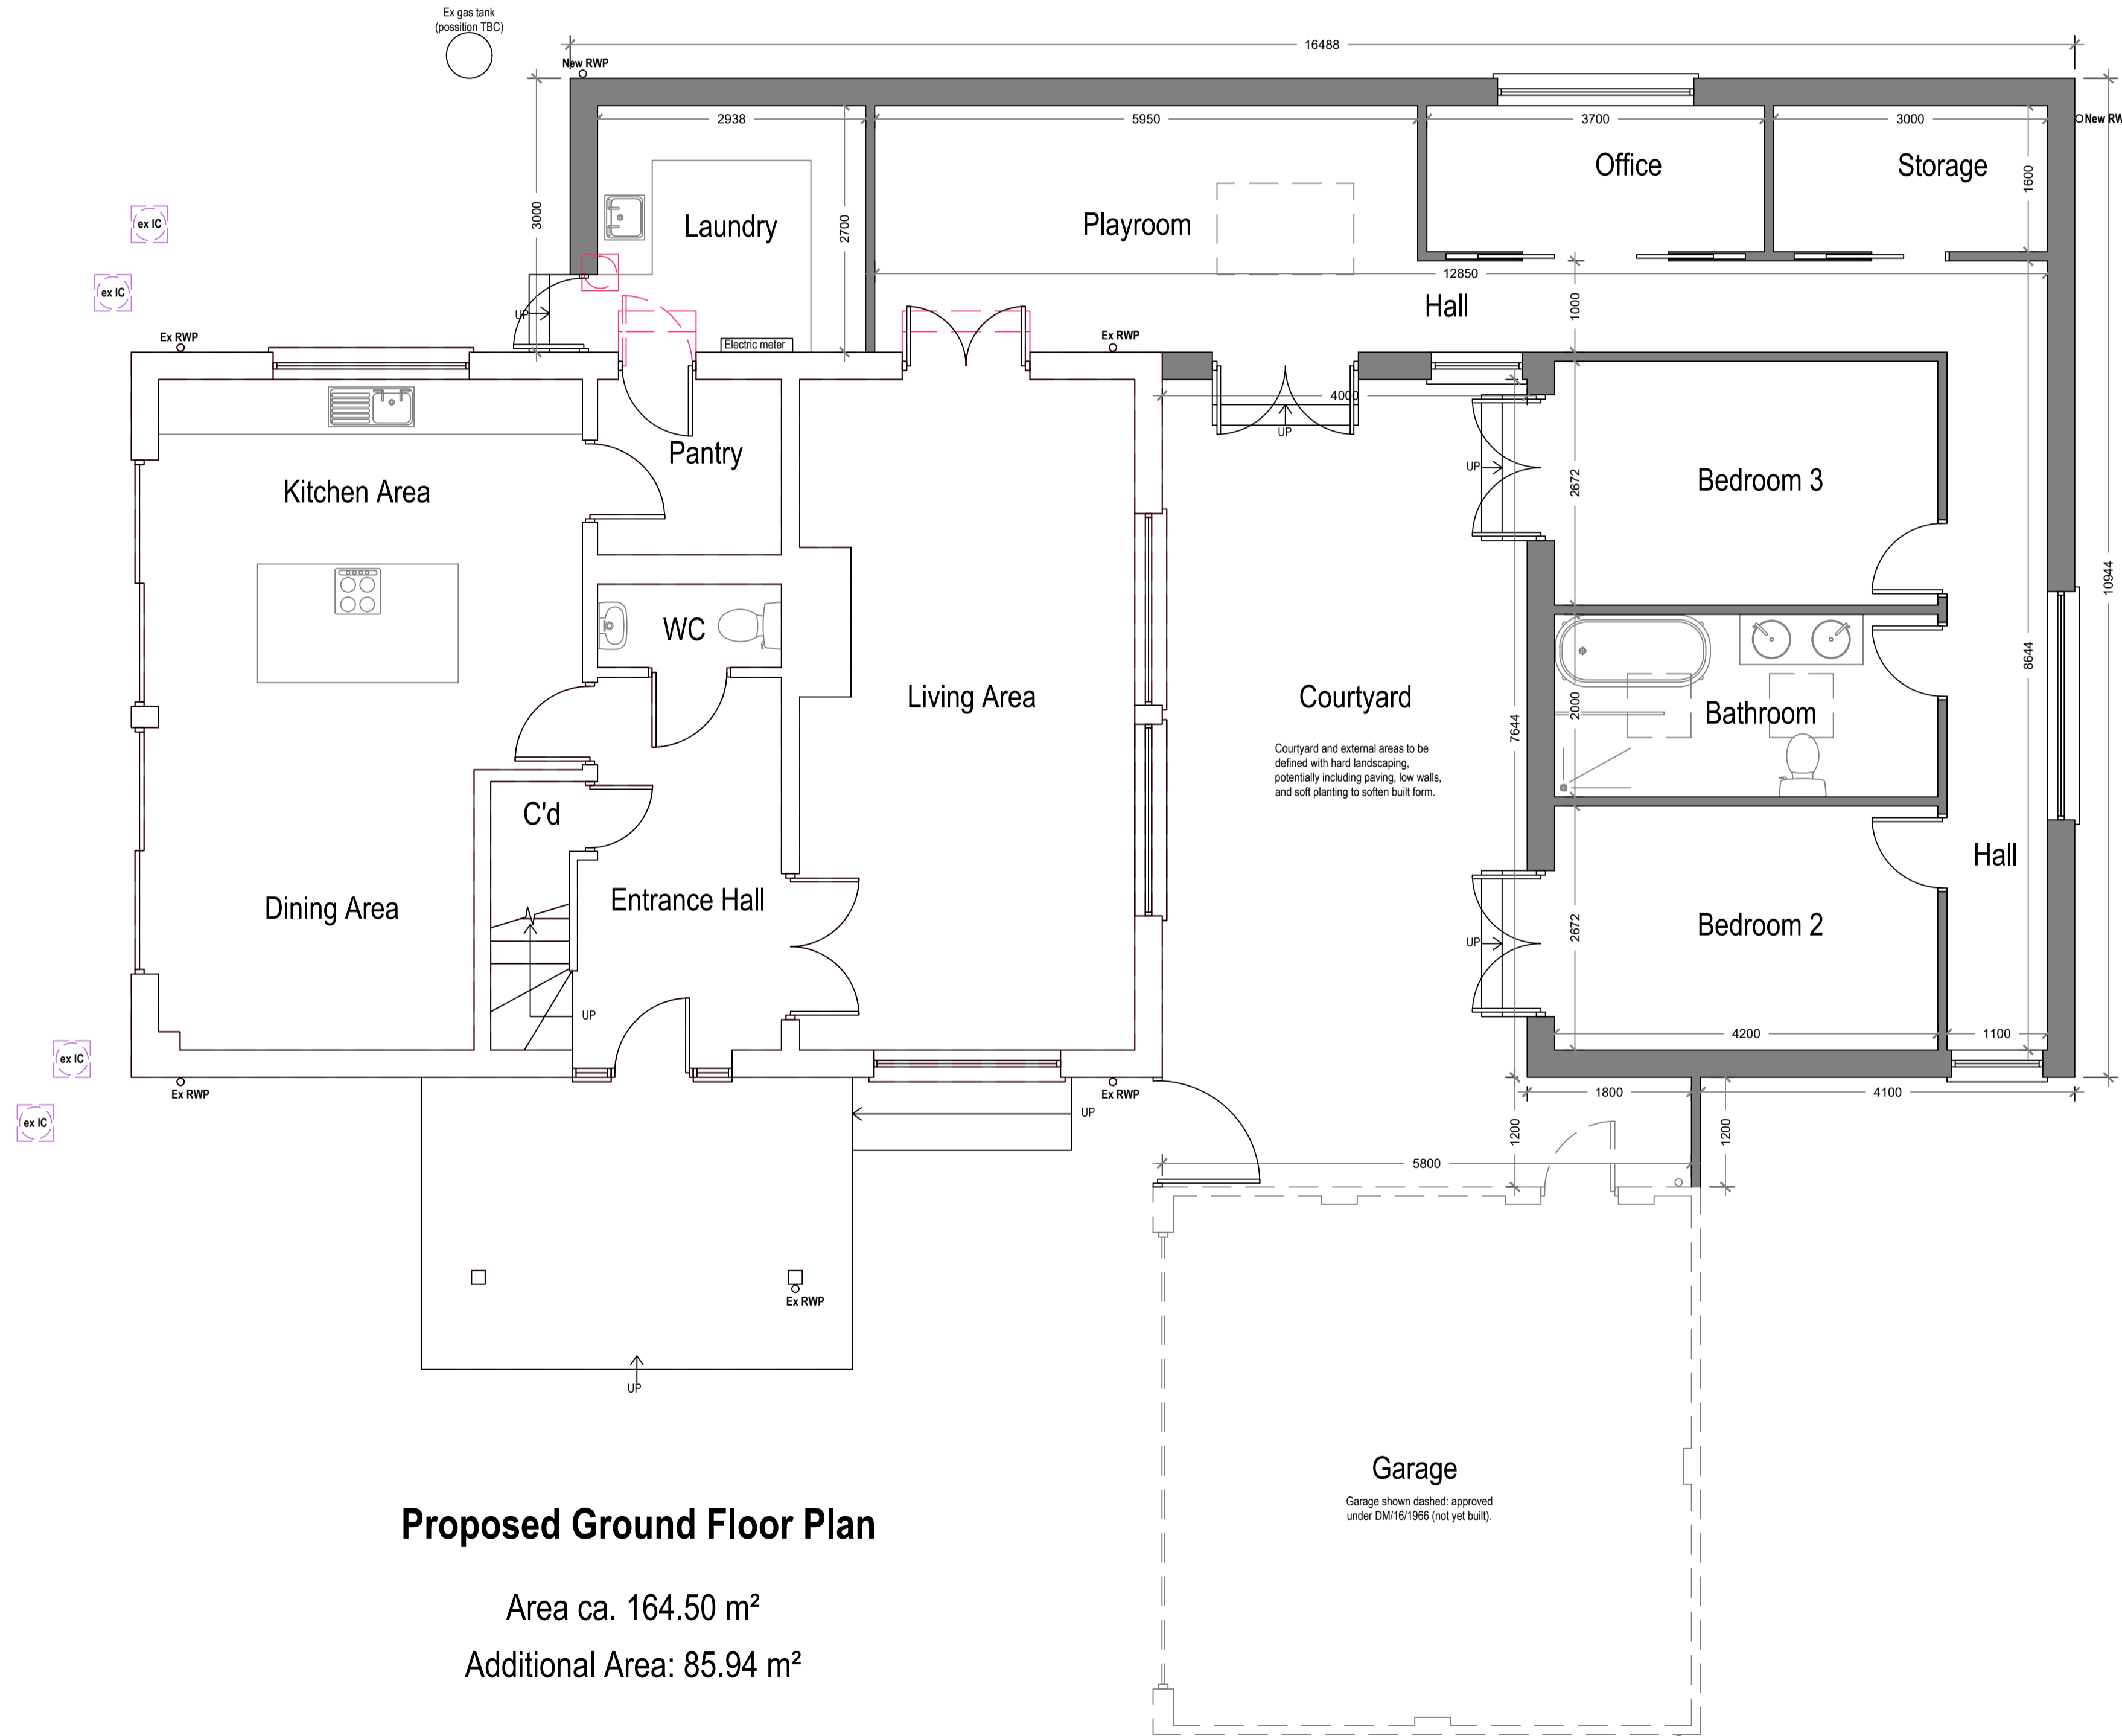

		ArkiPlan Architectural Ltd • Enquiries@ArkiPlan.co.uk Lytchett House, 13 Freeland Park, Wareham Road, Poole, Dorset, BH16 6FA	
		<b>Date</b>	23.02.2026
<b>Site</b>	The Stables, Crawley Down Road, Felbridge RH19 2PS	<b>Sheet</b>	26-0123 D03 REV 02
		<b>Job</b>	New Extension
		<b>Scale</b>	1:50 @A1, 1:100 @A3
<b>Title Number</b>	WSX382071	<b>Title</b>	As Shown