


Symbol Key:

- — — — — Boundary line
- - - - - Demolished
- - - - - Details above
- - - - - Wall outline below roof


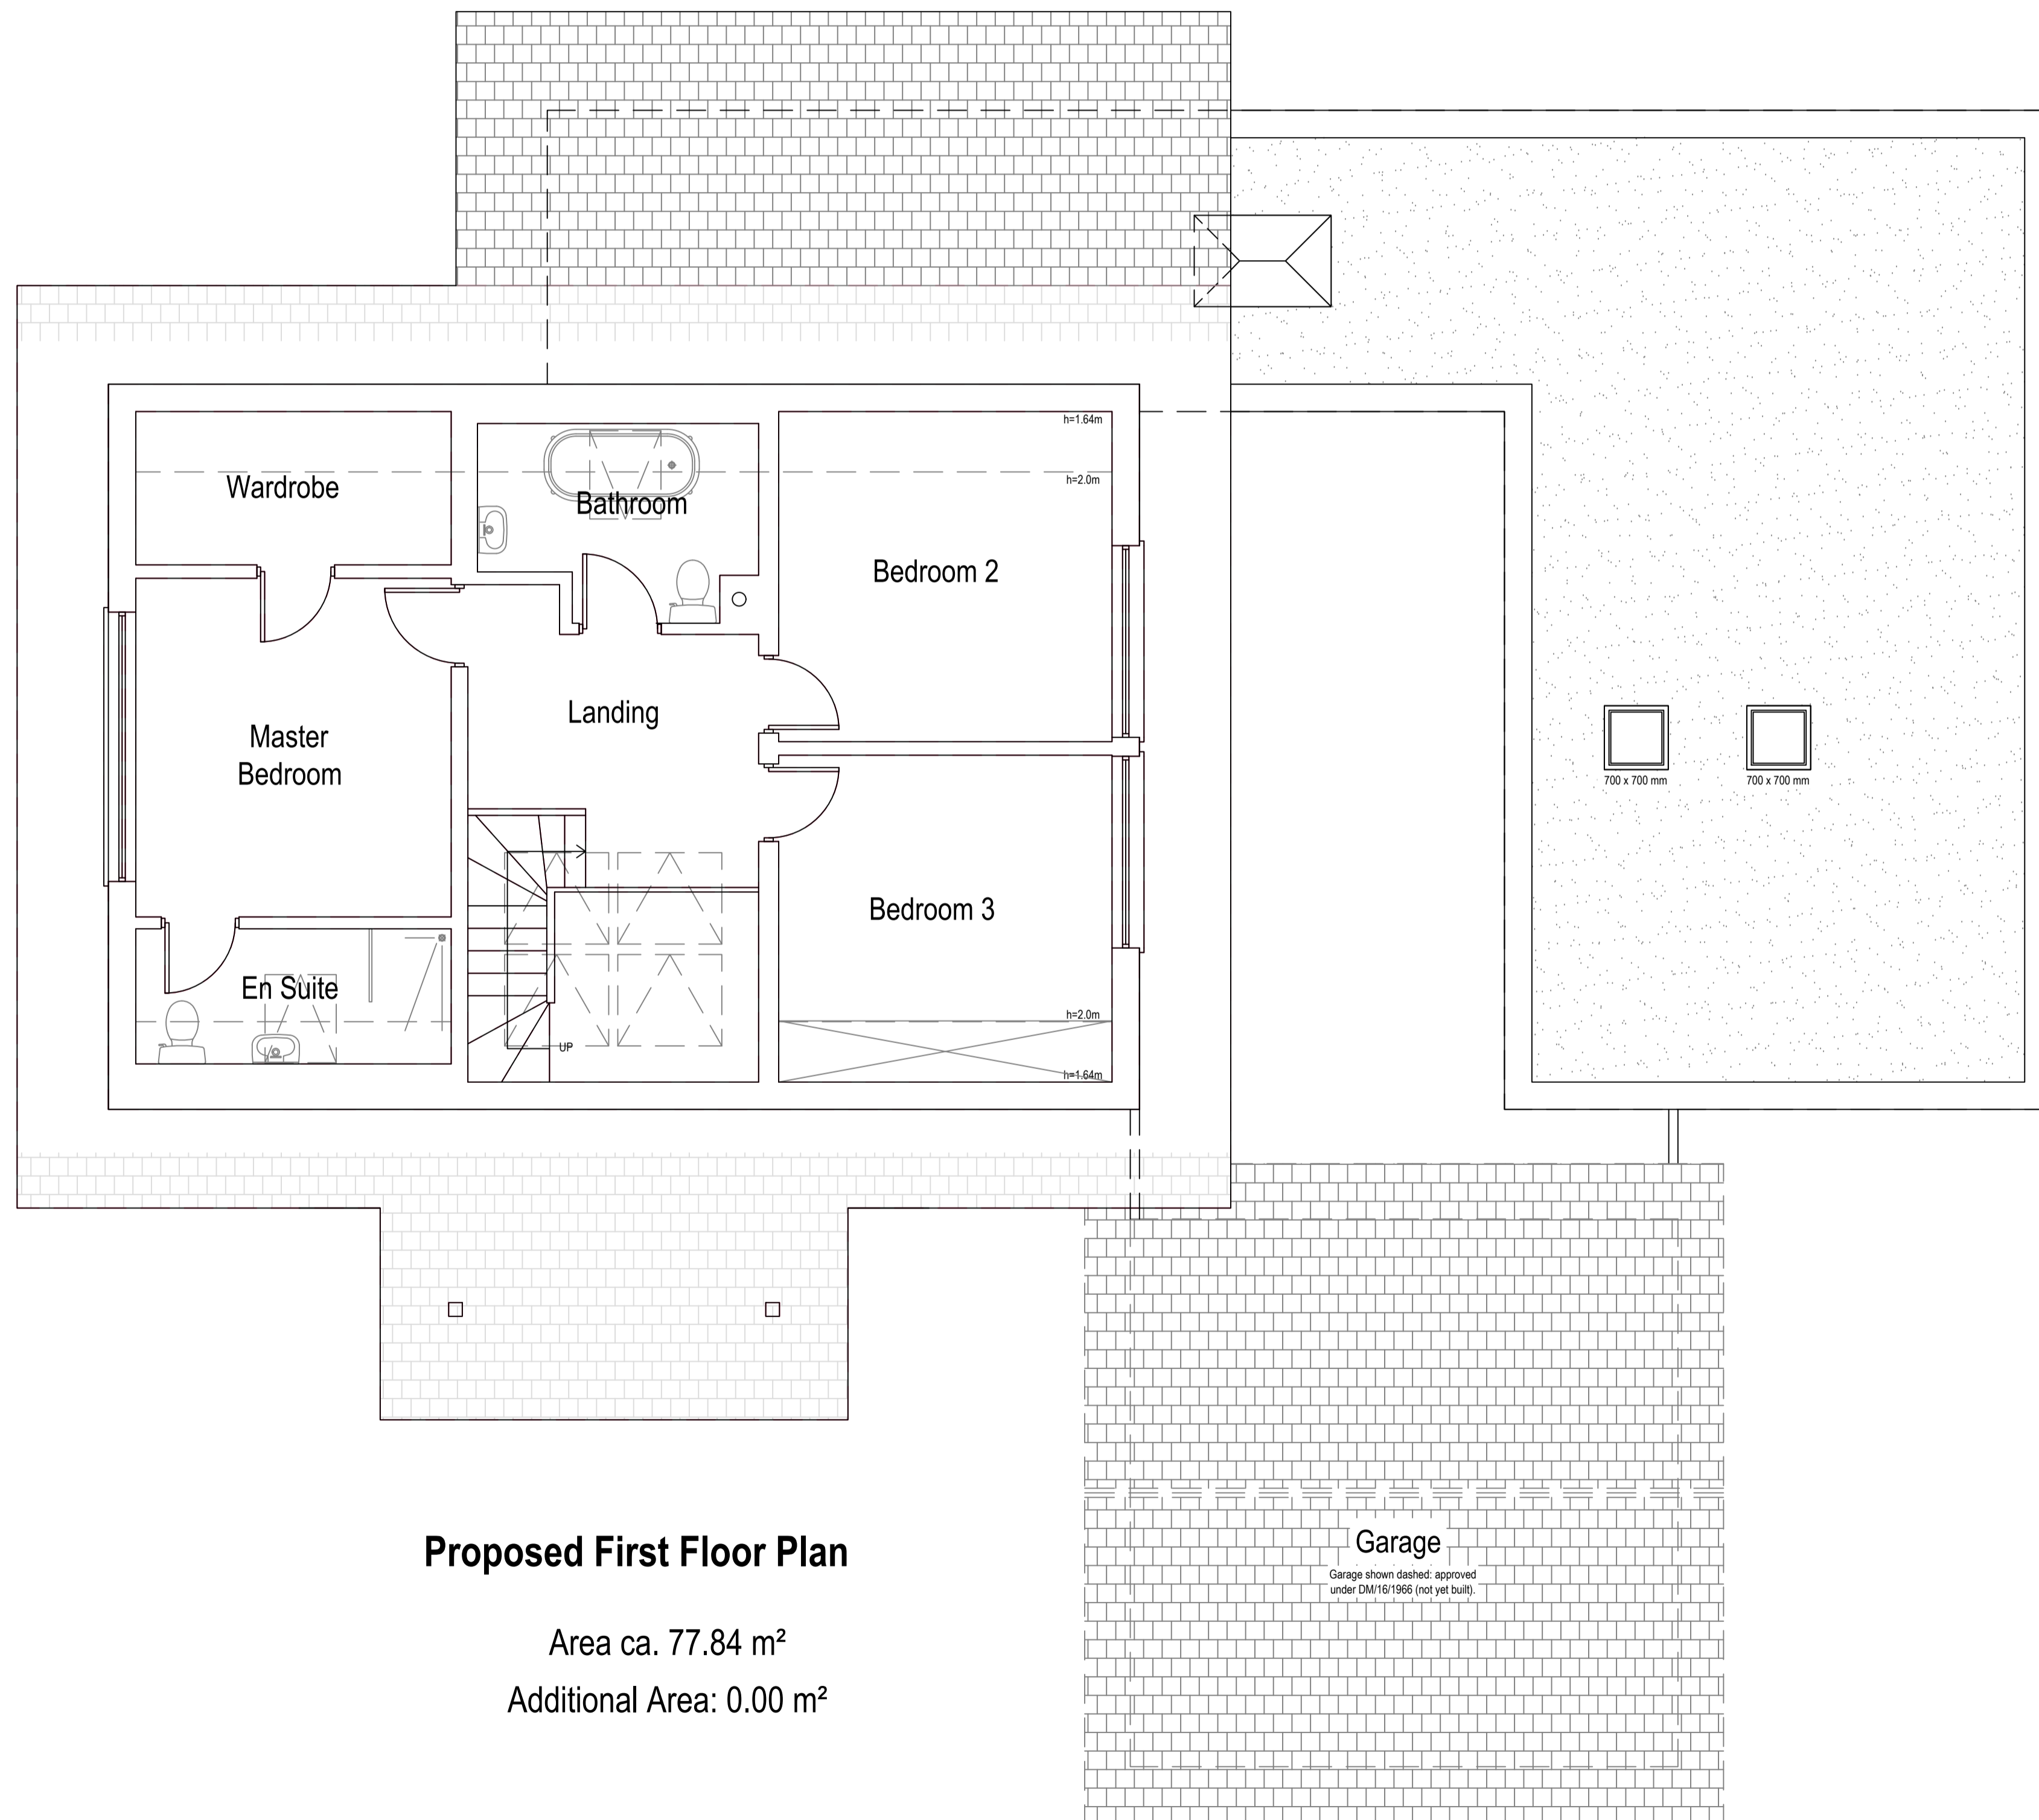


Proposed First Floor Plan

Area ca. 77.84 m²
 Additional Area: 0.00 m²

Garage

Garage shown dashed: approved under DM1/6/1966 (not yet built).

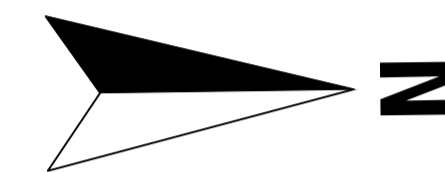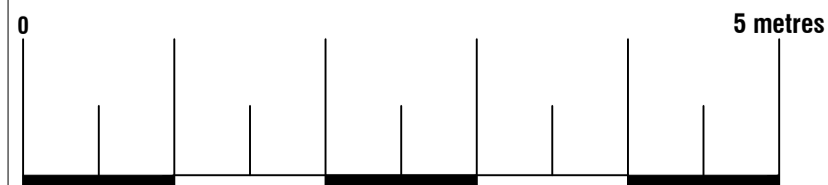

Arkiplan			
<small>ArkiPlan Architectural Ltd • Enquiries@ArkiPlan.co.uk Lytchett House, 13 Freeland Park, Wareham Road, Poole, Dorset, BH16 6FA</small>			
Site	The Stables, Crawley Down Road, Felbridge RH19 2PS	Date	23.02.2026
		Sheet	26-0123 D05 REV 02
		Job	New Extension
		Scale	1:50 @A1, 1:100 @A3
Title Number	WSX382071	Title	As Shown