
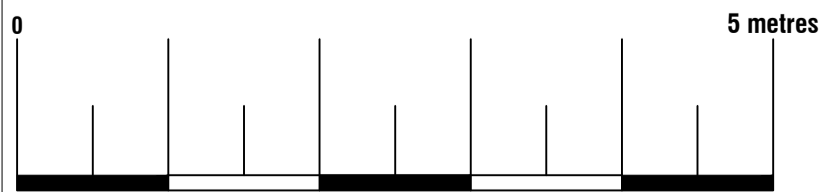
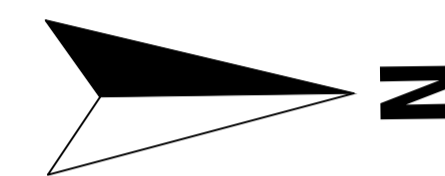



Symbol Key:

- — — — — Boundary line
- - - - - Demolished
- - - - - Details above
- - - - - Wall outline below roof

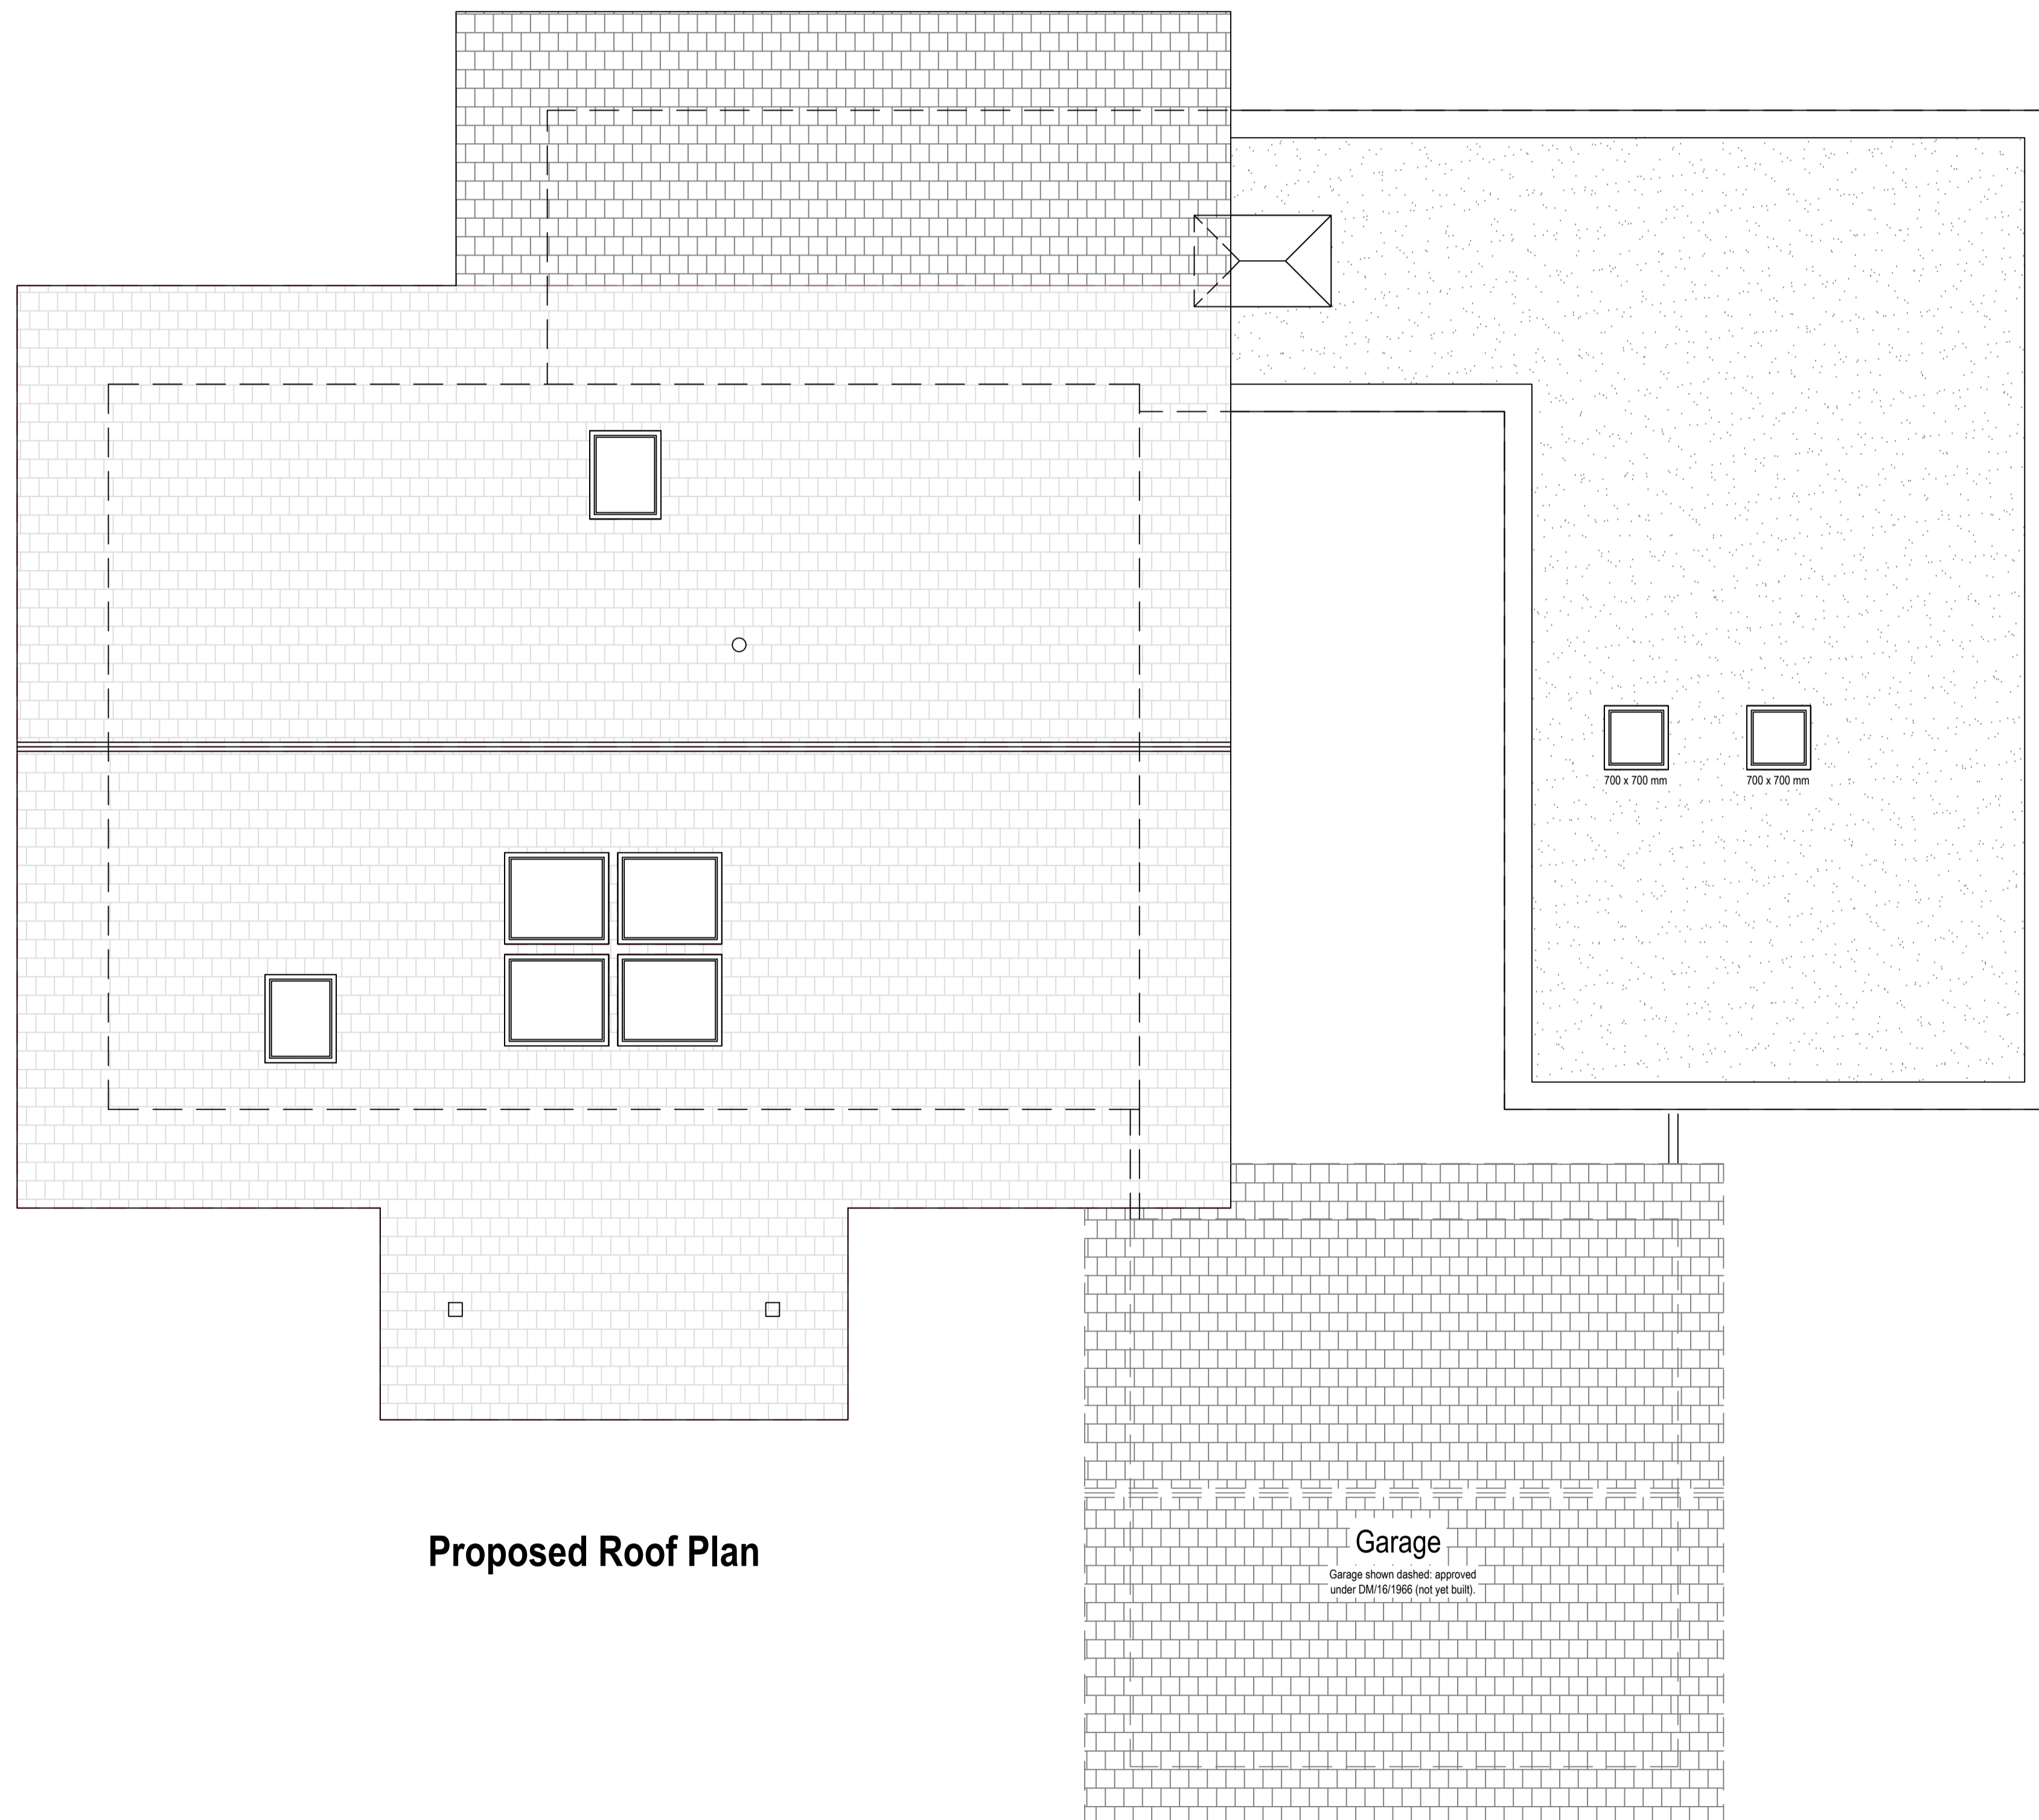

			
ArkiPlan Architectural Ltd • Enquiries@ArkiPlan.co.uk Lytchett House, 13 Freeland Park, Wareham Road, Poole, Dorset, BH16 6FA			
Site	The Stables, Crawley Down Road, Felbridge RH19 2PS	Date	23.02.2026
		Sheet	26-0123 D07 REV 02
		Job	New Extension
		Scale	1:50 @A1, 1:100 @A3
Title Number	WSX382071	Title	As Shown