

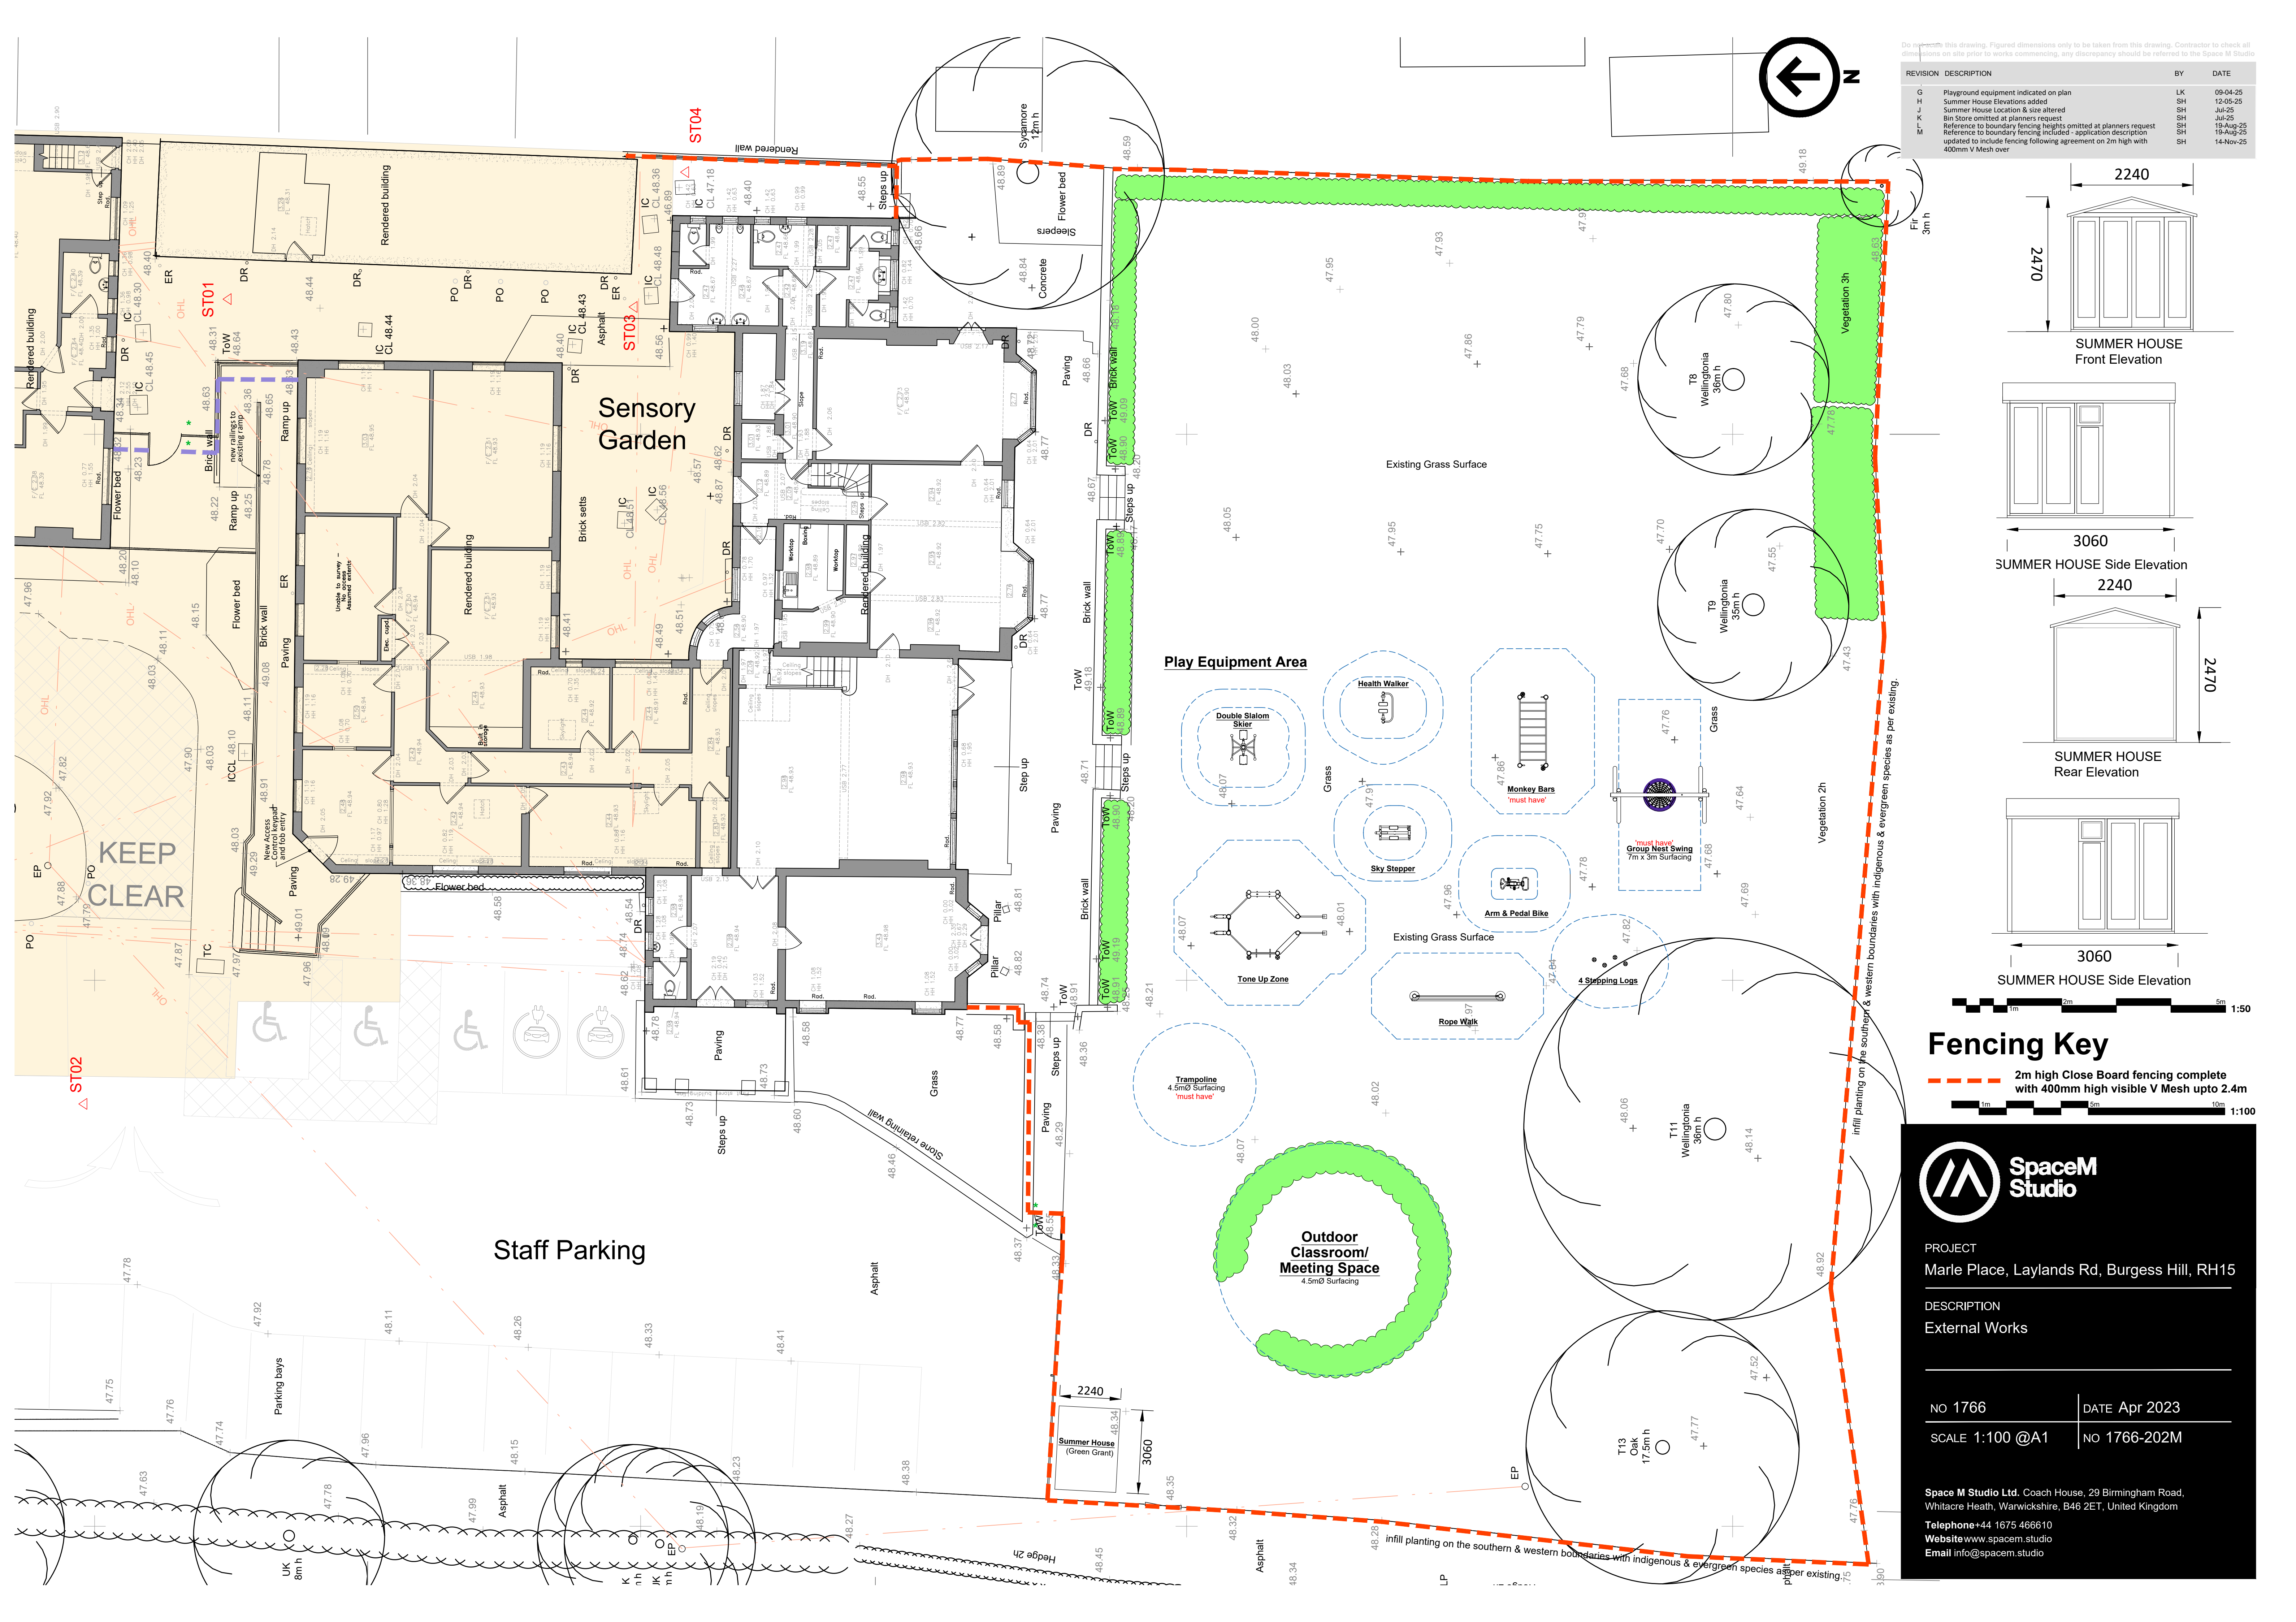
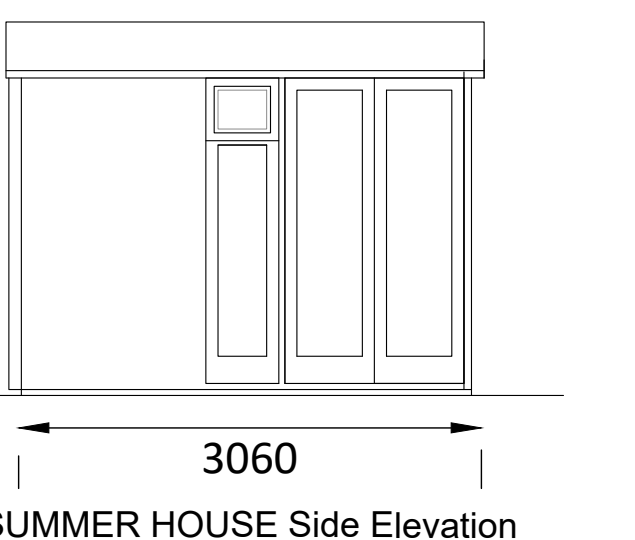
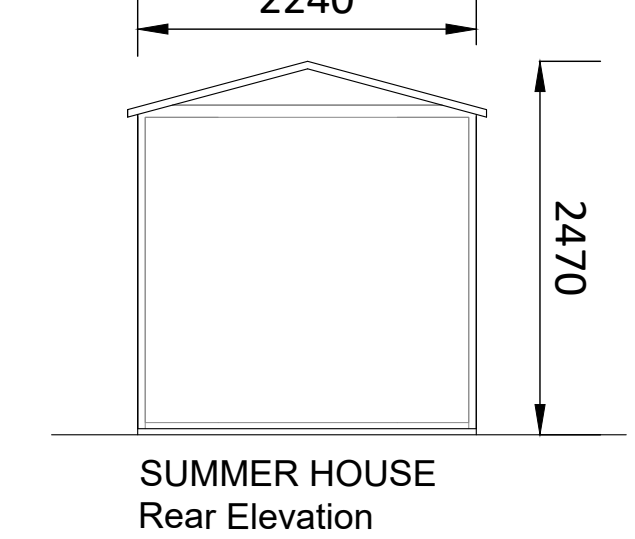


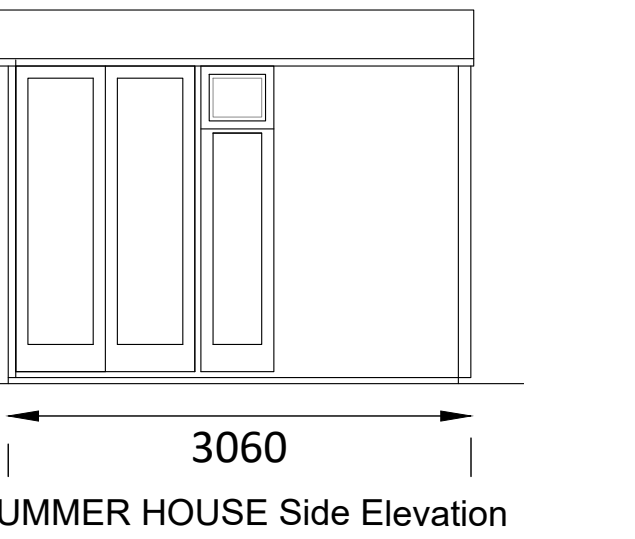

REVISION	DESCRIPTION	BY	DATE
G	Playground equipment indicated on plan	LK	09-04-25
H	Summer House Elevations added	SH	12-05-25
J	Summer House Location & size altered	SH	Jul-25
K	Bin Store omitted at planners request	SH	Jul-25
L	Reference to boundary fencing heights omitted at planners request	SH	19-Aug-25
M	Reference to boundary fencing included - application description updated to include fencing following agreement on 2m high with 400mm V Mesh over	SH	14-Nov-25

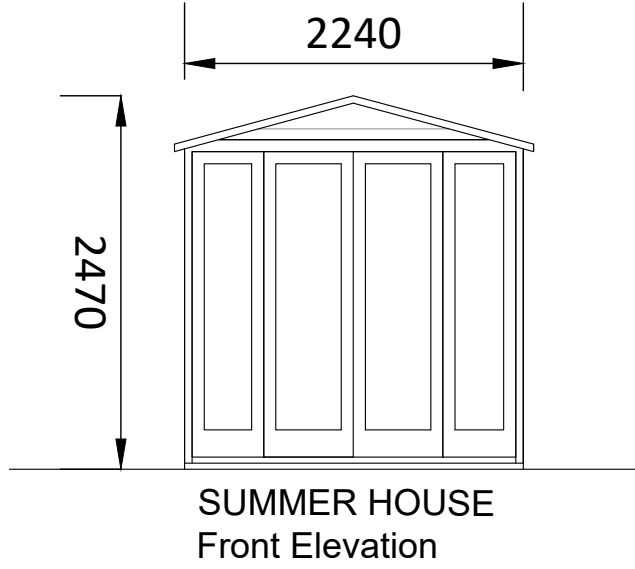

Fencing Key

2m high Close Board fencing complete with 400mm high visible V Mesh upto 2.4m



PROJECT	
Marle Place, Laylands Rd, Burgess Hill, RH15	
DESCRIPTION	
External Works	
NO 1766	DATE Apr 2023
SCALE 1:100 @A1	NO 1766-202M

Space M Studio Ltd, Coach House, 29 Birmingham Road, Whitacre Heath, Warwickshire, B46 2ET, United Kingdom
 Telephone+44 1675 466610
 Website www.spacem.studio
 Email info@spacem.studio