

Restoration, repair and reinstatement of the existing garden wall:

New sections of wall to be made from cast stone to match the original wall.

Where stone is weathered, sections of wall to be repaired.


All stonework to be repaired using traditional techniques and to match existing stone.

Proposed Garden Plan - Sections of Wall To Be Repaired
1:100 @A1

23 Vine Street, Brighton BN1 4AG
e: studio@sticklandwright.co.uk
t: 01273 964051
Company registered in England No. 11222477

Disclaimer:
This drawing is the copyright of Stickland Wright Ltd. and may not be reproduced or used except by written permission.
Figured dimensions to have precedence over scaling.
Check all site dimensions prior to fabrication. Refer any discrepancies found to Stickland Wright.

Revisions:		
/	16/10/2025	Issued for planning
Checked		

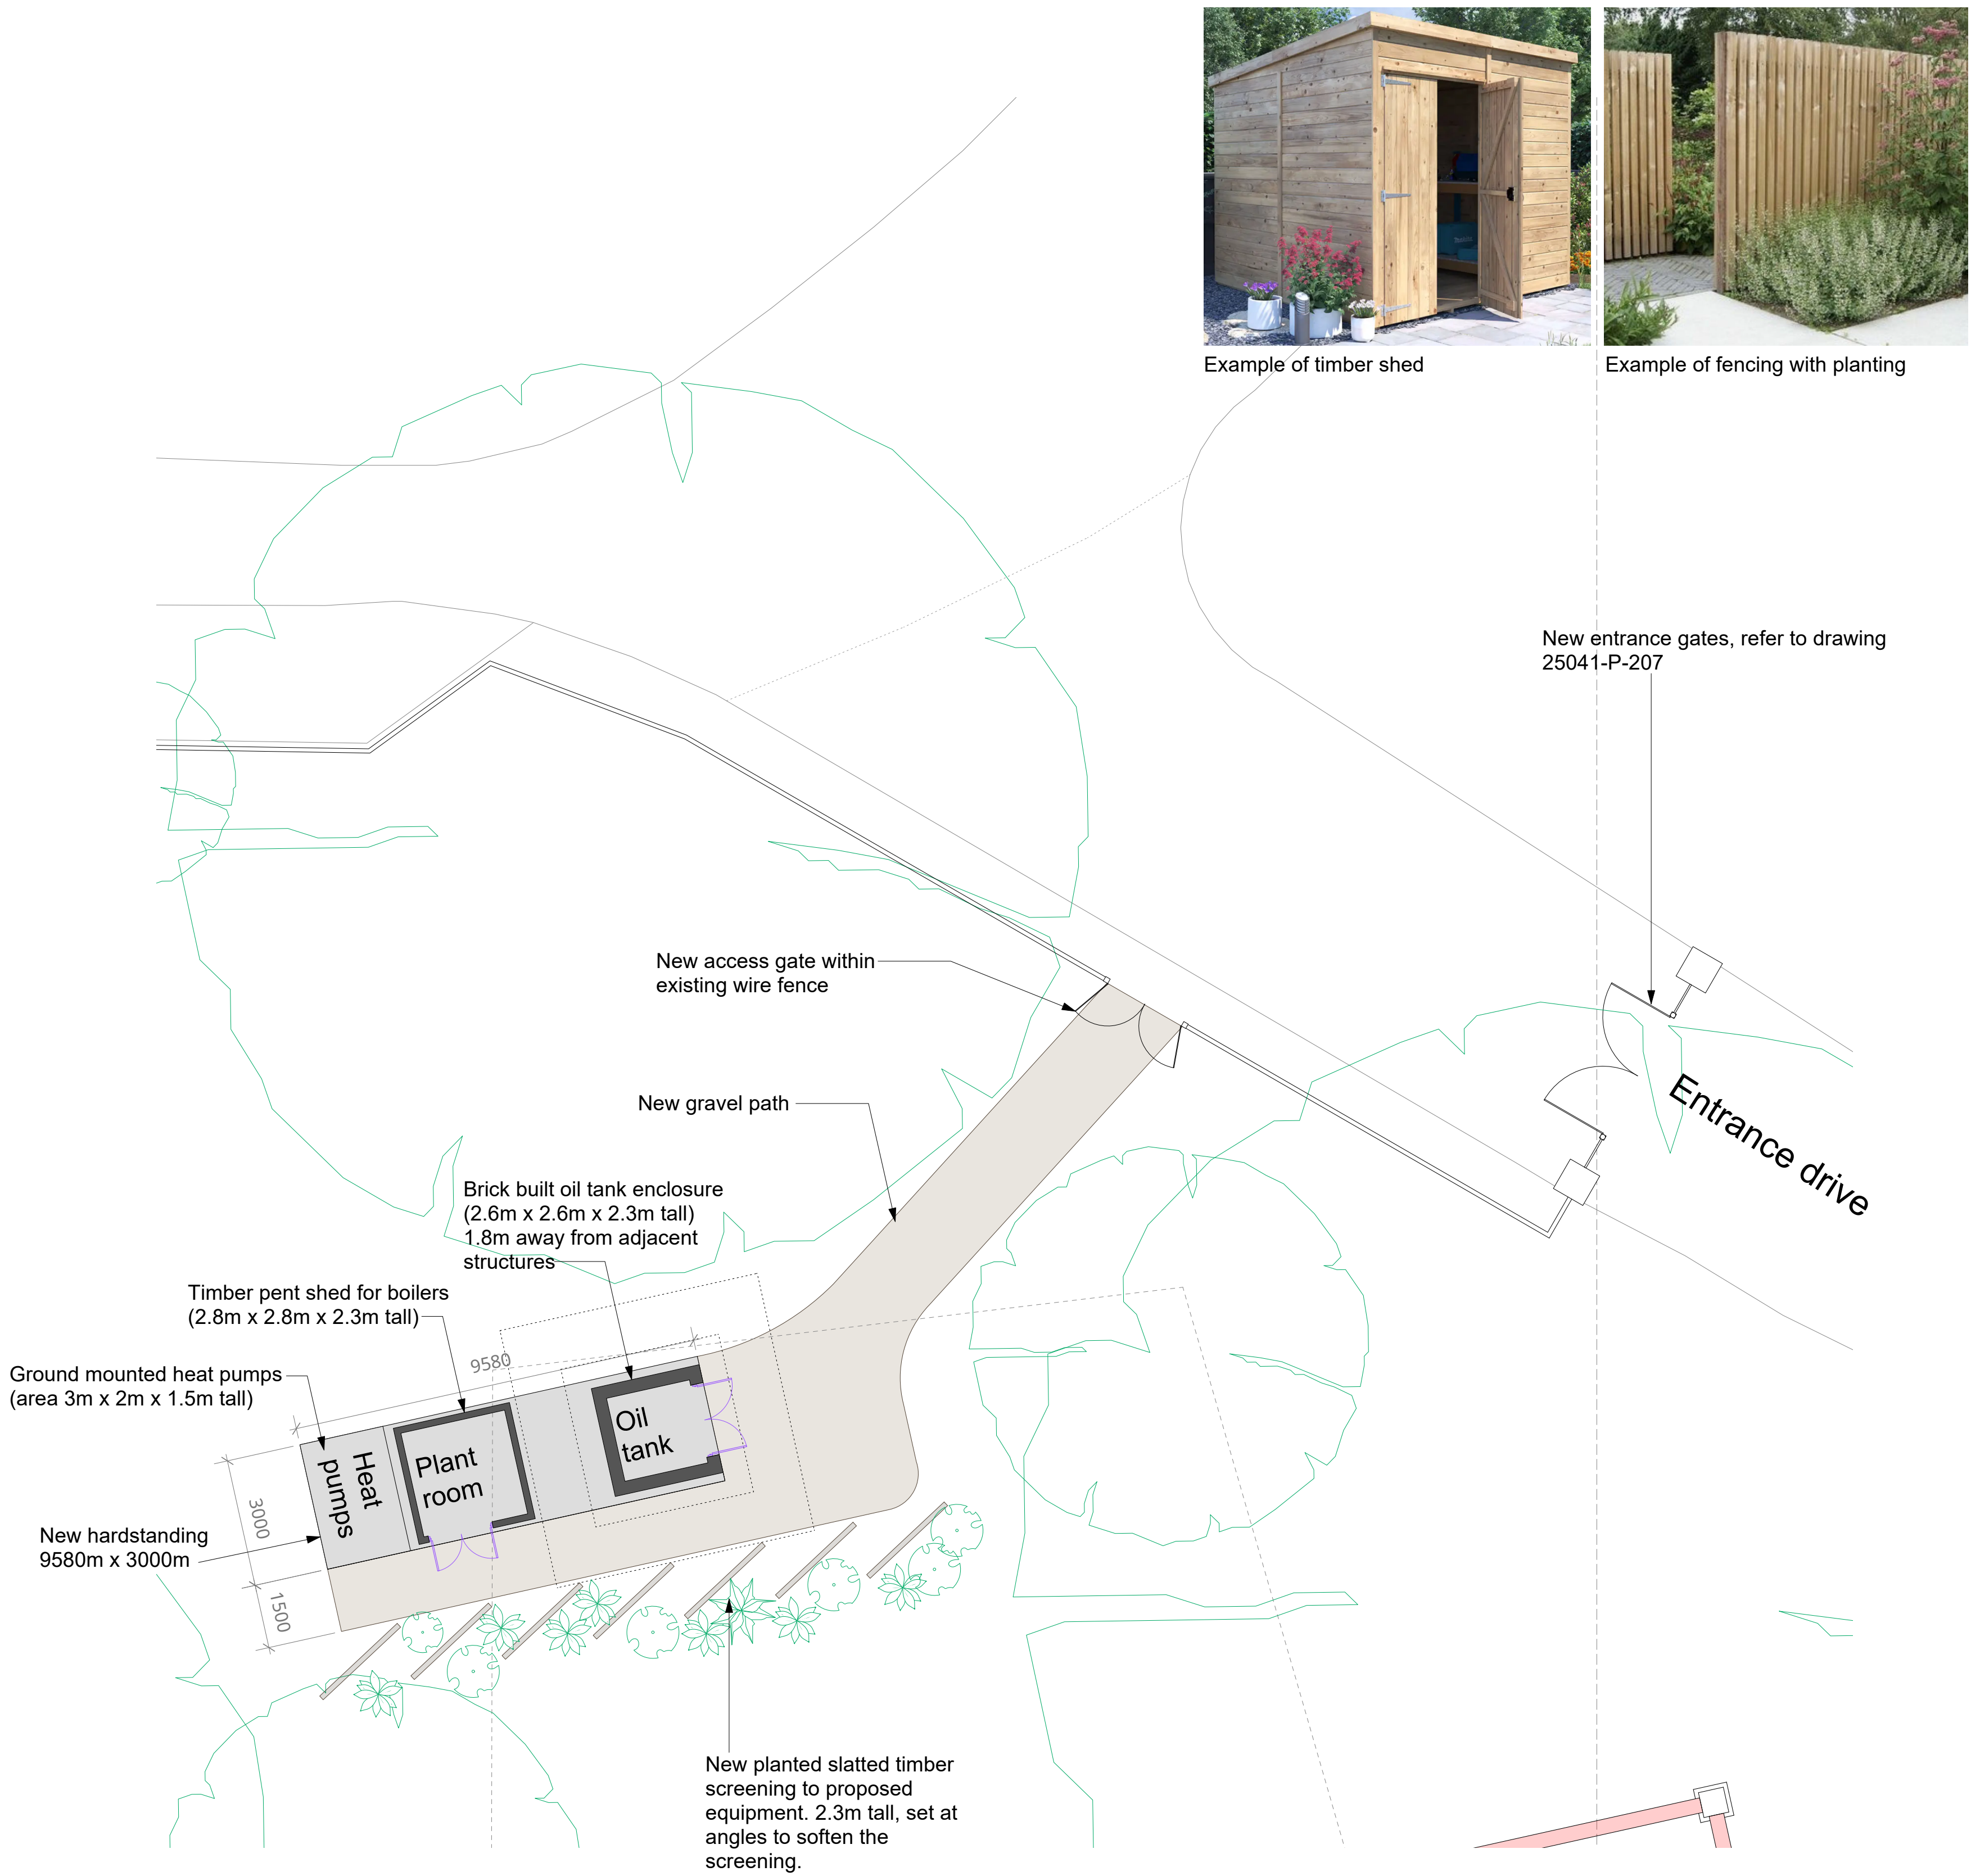

Proposed Garden Plan - Addition of Screened Plant Area
1:100 @A1



Example of timber shed



Example of fencing with planting

Garden

Dwg No. 25041C-P-204/

Drawing Title Proposed Garden Wall Plan 02
Address Wykehurst House
Client M Blencowe
Scale 1:100 @A1
Stage Planning
Drawn by nc
Checked by ns



architecture +
interiors
www.sticklandwright.co.uk