


© G3 Architecture
Do not scale from this drawing. All dimensions are given in millimetres.
Any discrepancy to be reported immediately. IF IN DOUBT ASK.

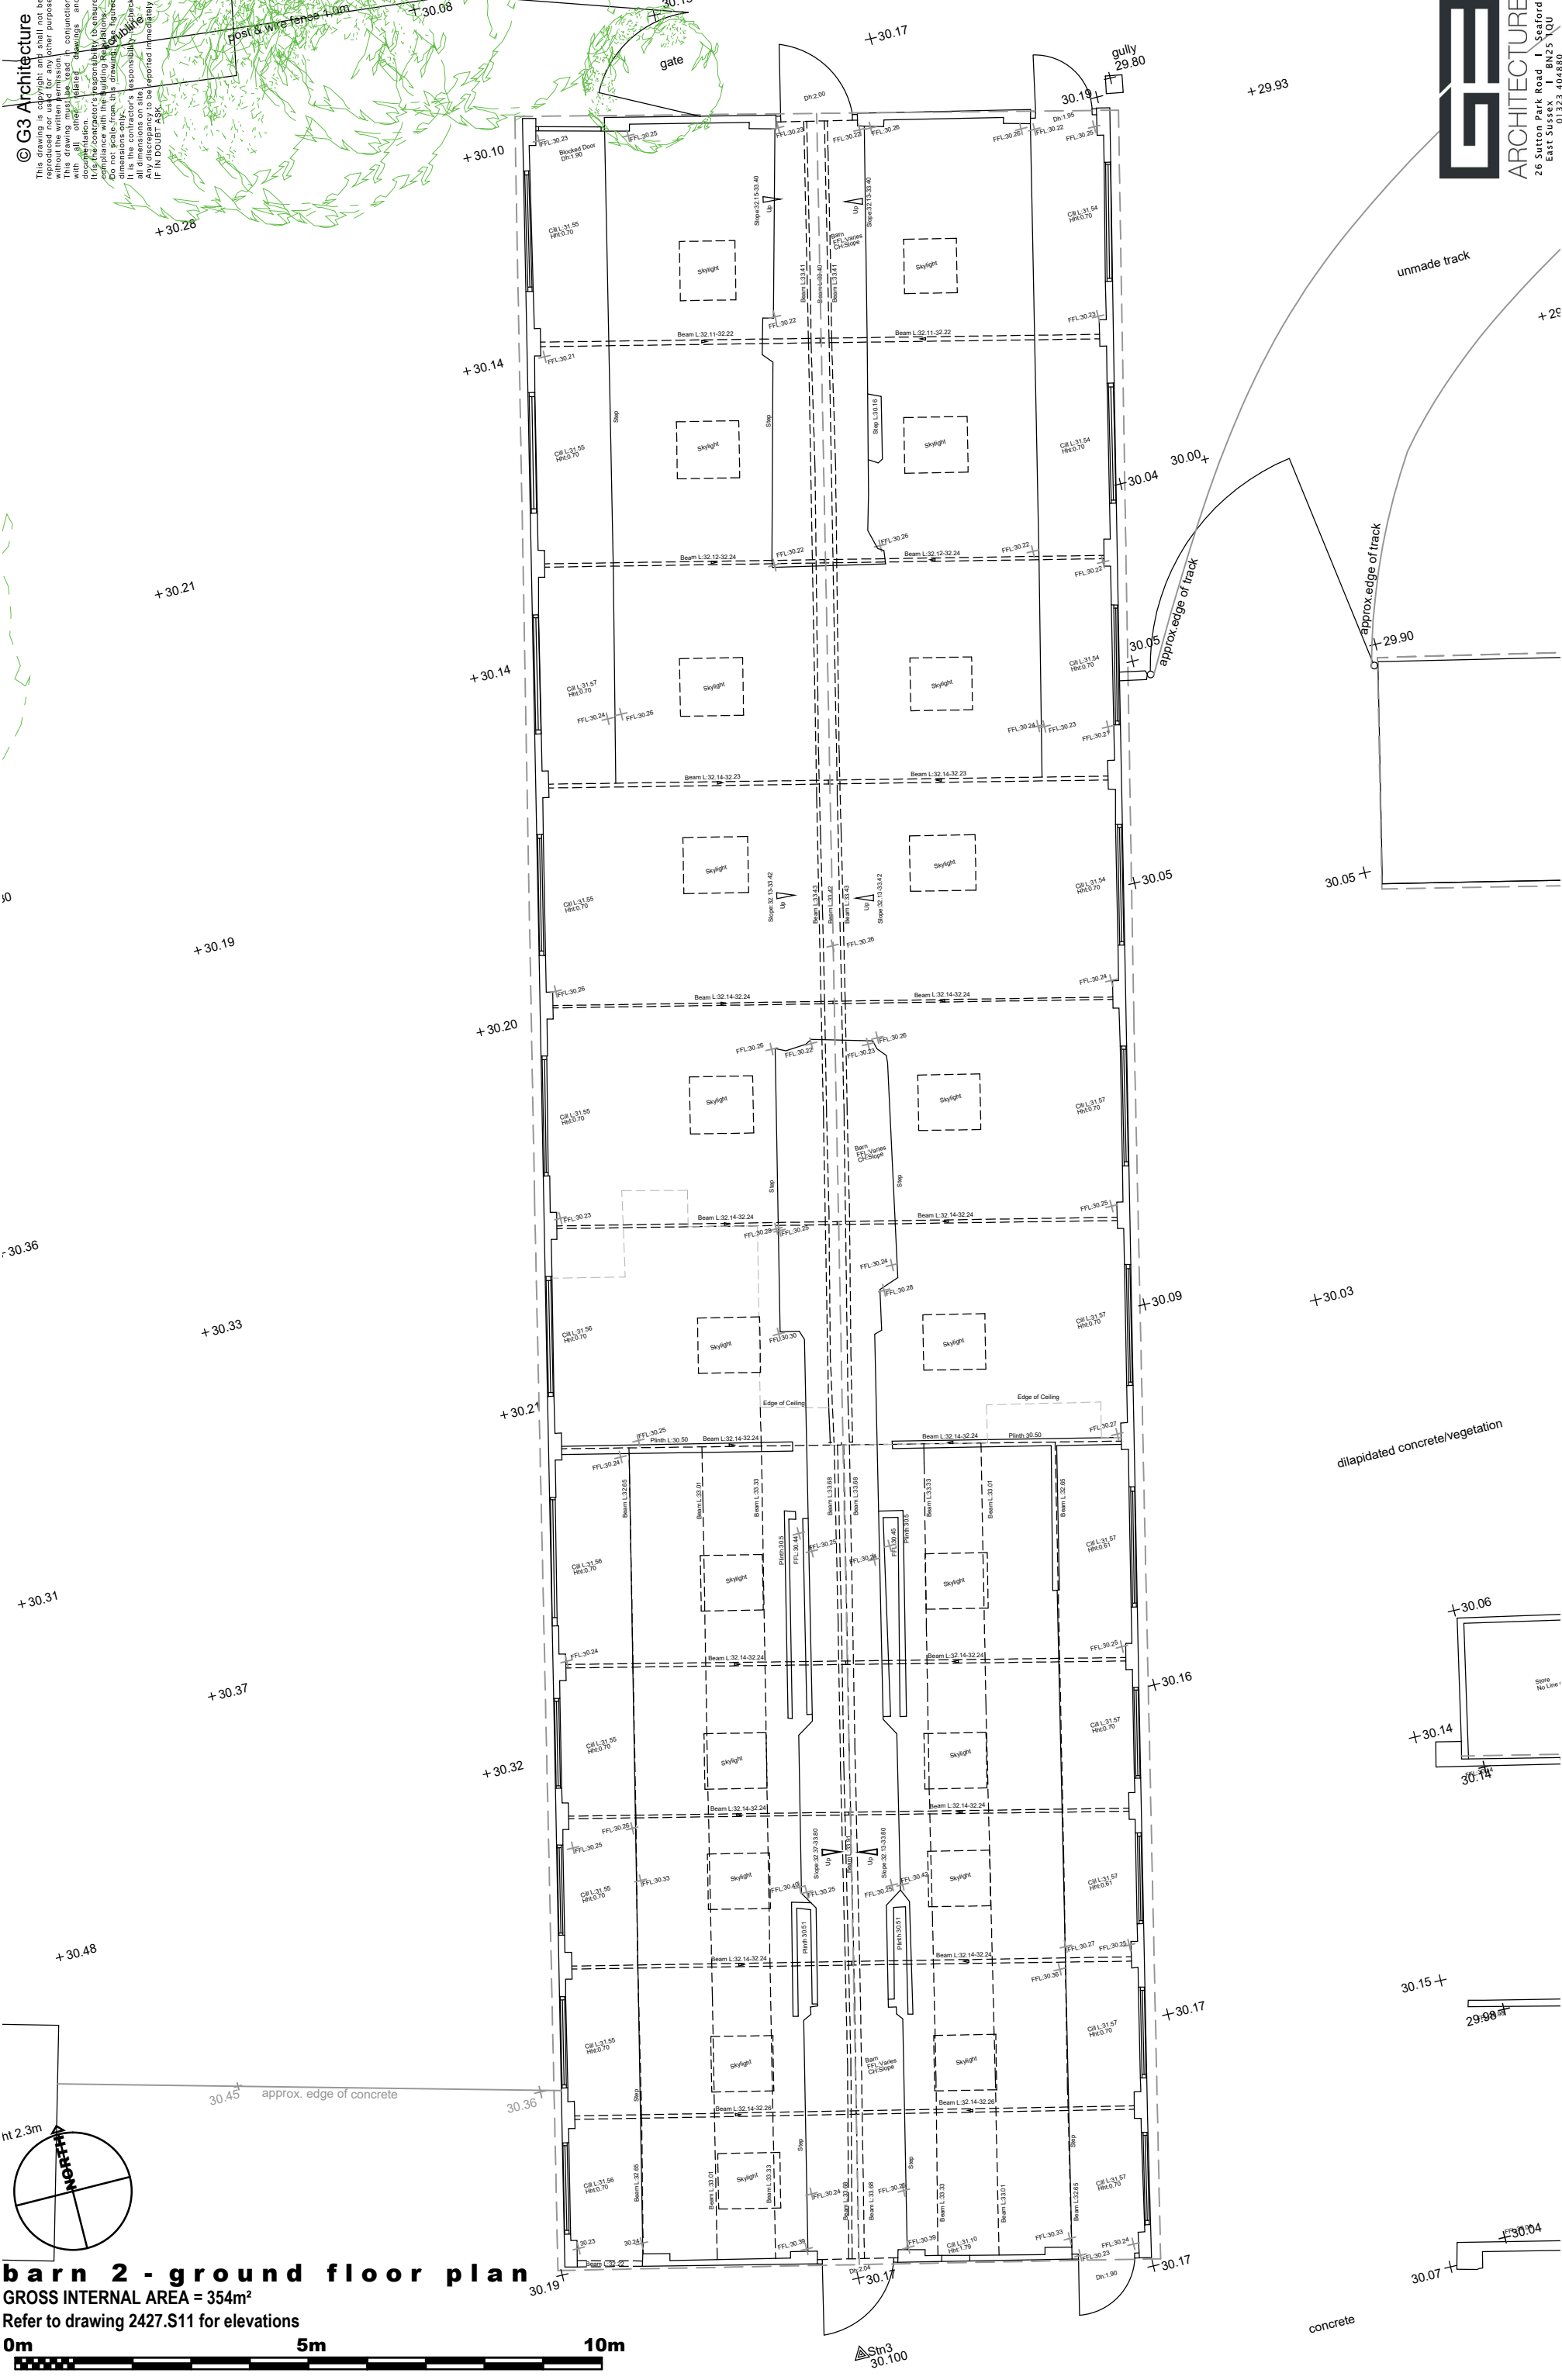

ARCHITECTURE
26 Sutton Park Road | Seaford
East Sussex | BN25 1QU
01323 404880
www.g3architecture.co.uk

nobs + revisions	
------------------	--	--	