


Proposed Garden Plan - Sections of Wall To Be Repaired

1:100 @A1

Checked


1:100 1m 2 3 4 5 6

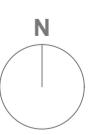

Proposed Garden Plan - Addition of Screened Plant Area

1:100 @A1

Garden

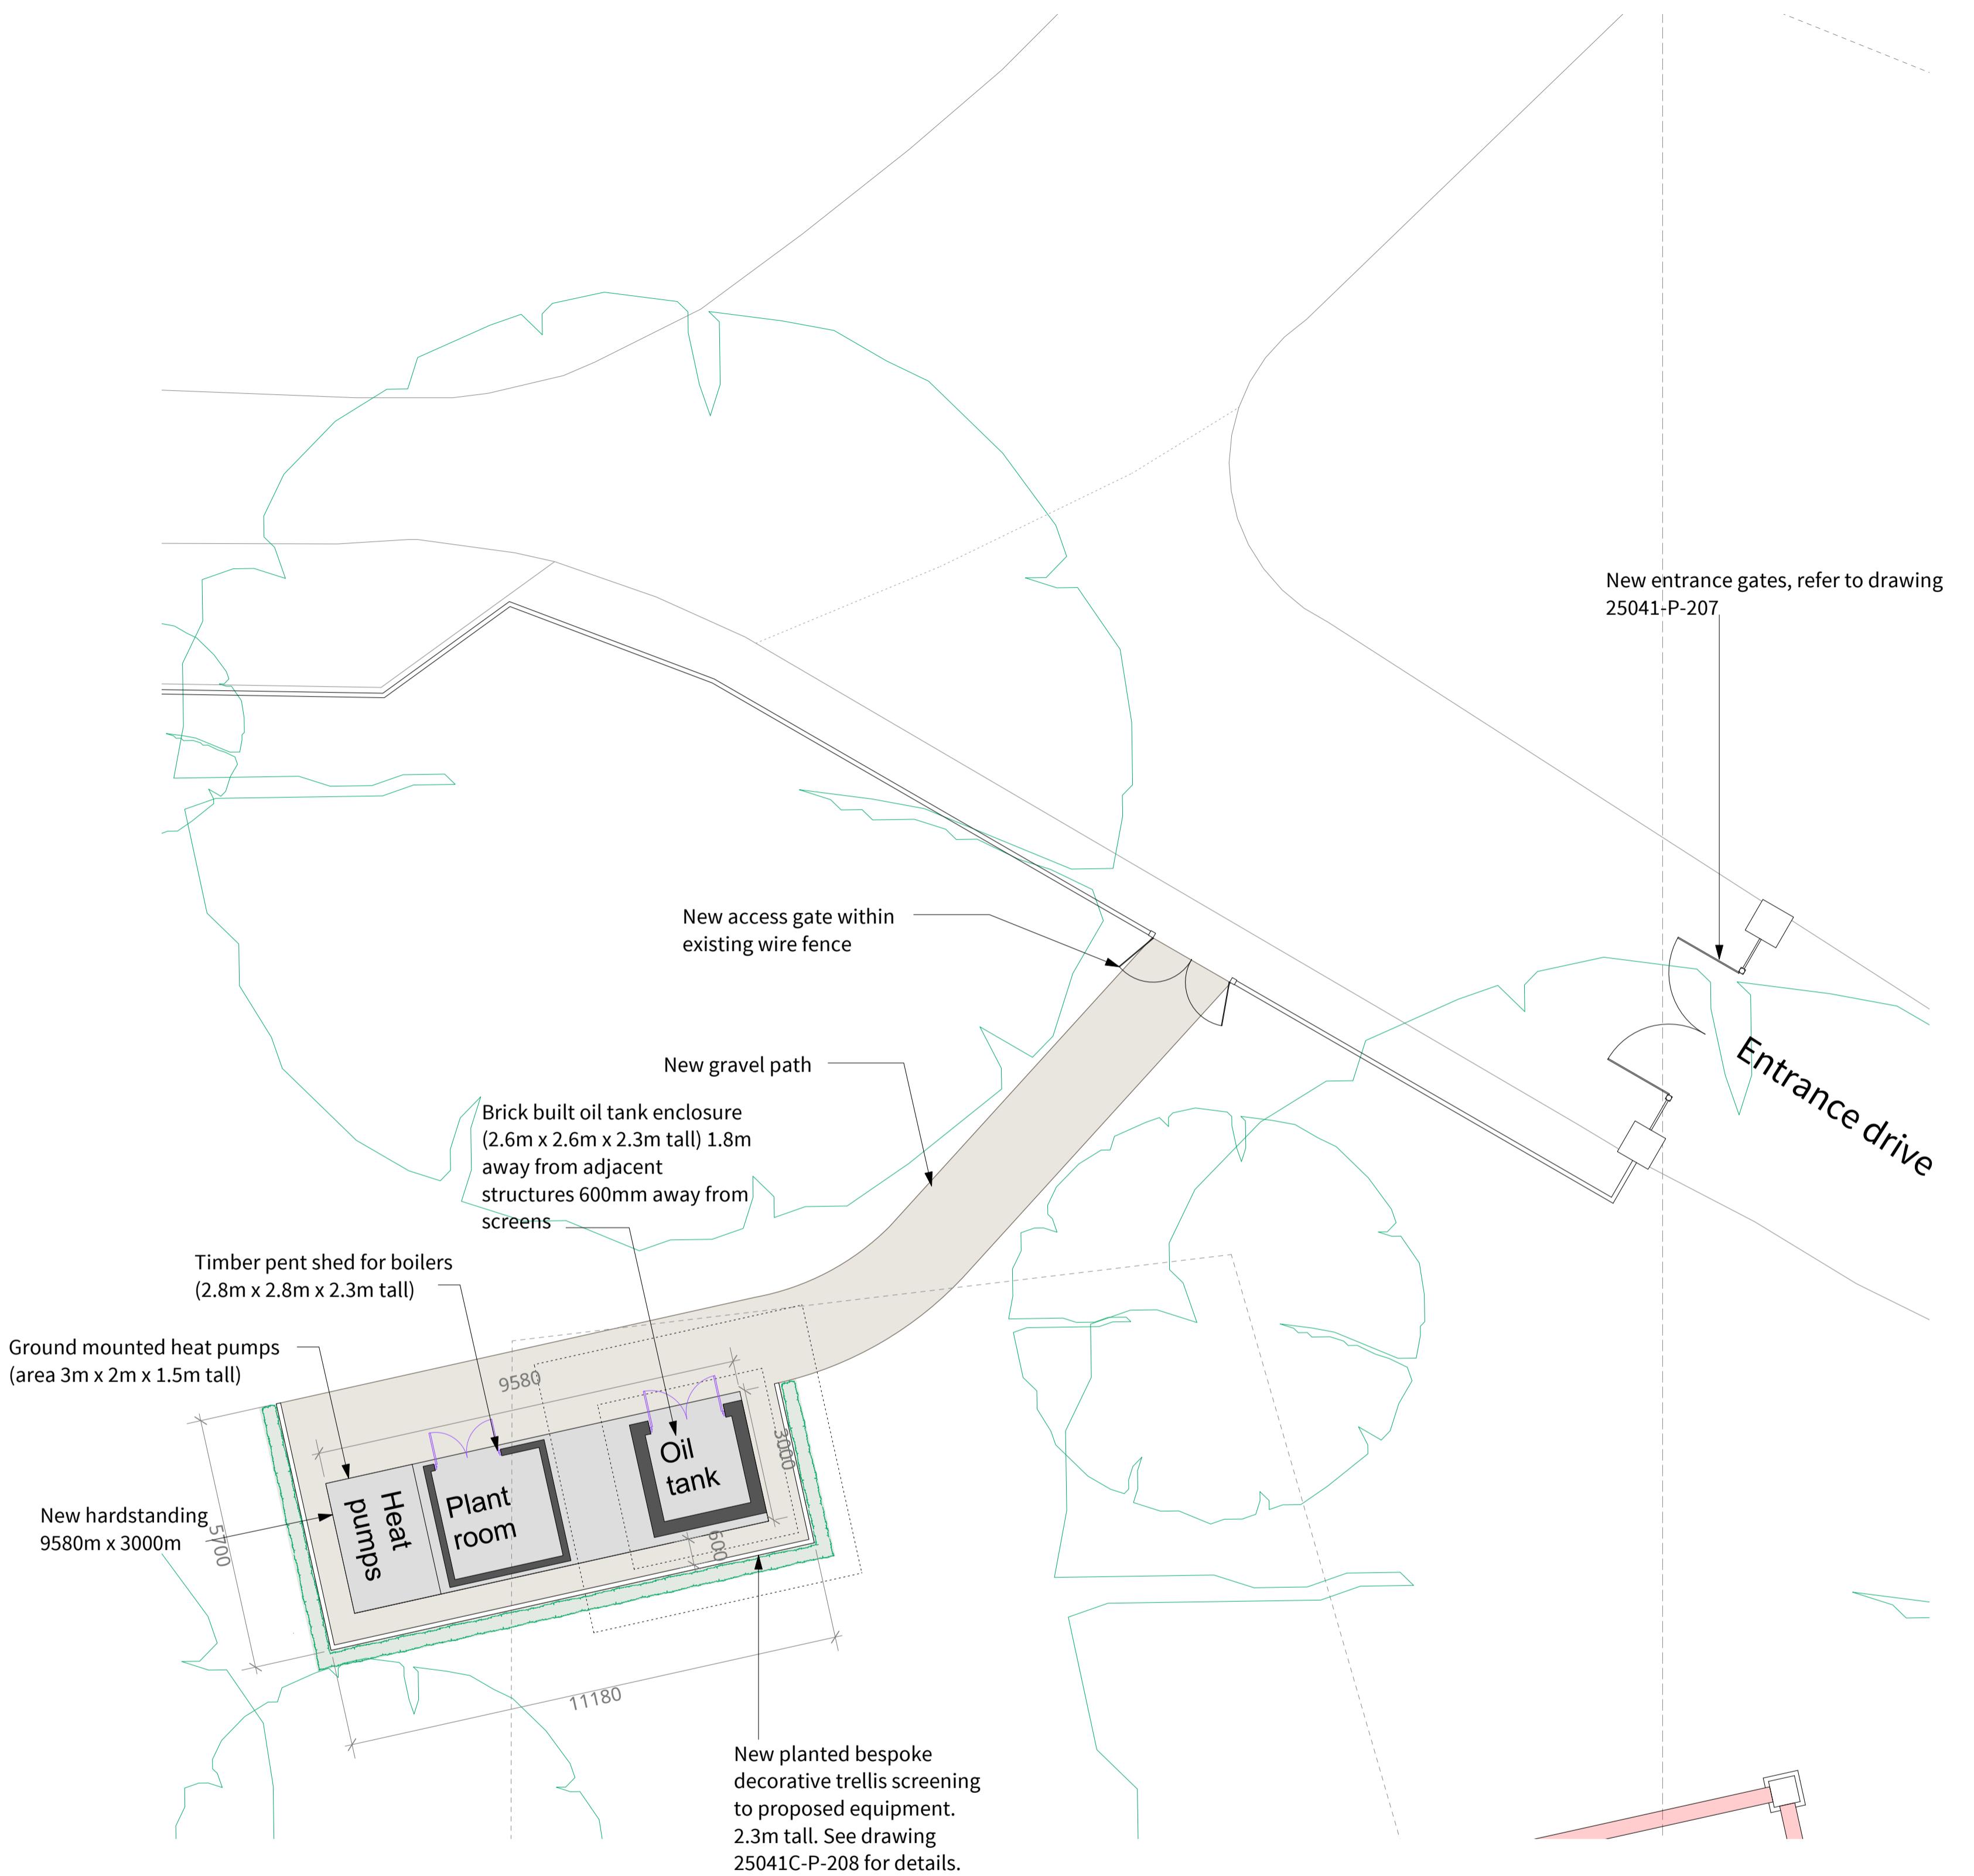

Dwg No. 25041C-P-204 A

Drawing Title Proposed Garden Wall Plan 02
Address Wykehurst House
Client M Blencowe
Scale 1:100 @A1
Stage Planning
Drawn by nc
Checked by ns



architecture + interiors
www.sticklandwright.co.uk