



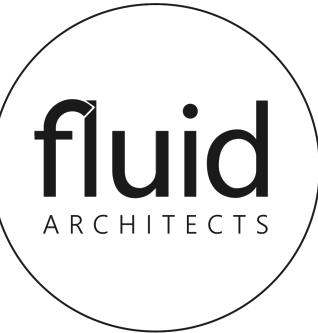

Disclaimer:
This drawing is protected under the Copyright, Designs and Patents Act 1988. This drawing is protected by copyright of FLUID LONDON LTD. Registered in England No. 14002515. Registered Address: The Barn, Home Farm, Pippinfield Park, Nury, East Sussex TN22 3PW.
© Fluid London Architects 2025. All rights reserved. Licence number 100000020.
Planning:
This drawing is produced for PLANNING PURPOSES ONLY and is not to be used for construction.
Figure dimensions are for guidance purposes only. DO NOT SCALE OFF THIS DRAWING.

Revisions:
Description:

Date:

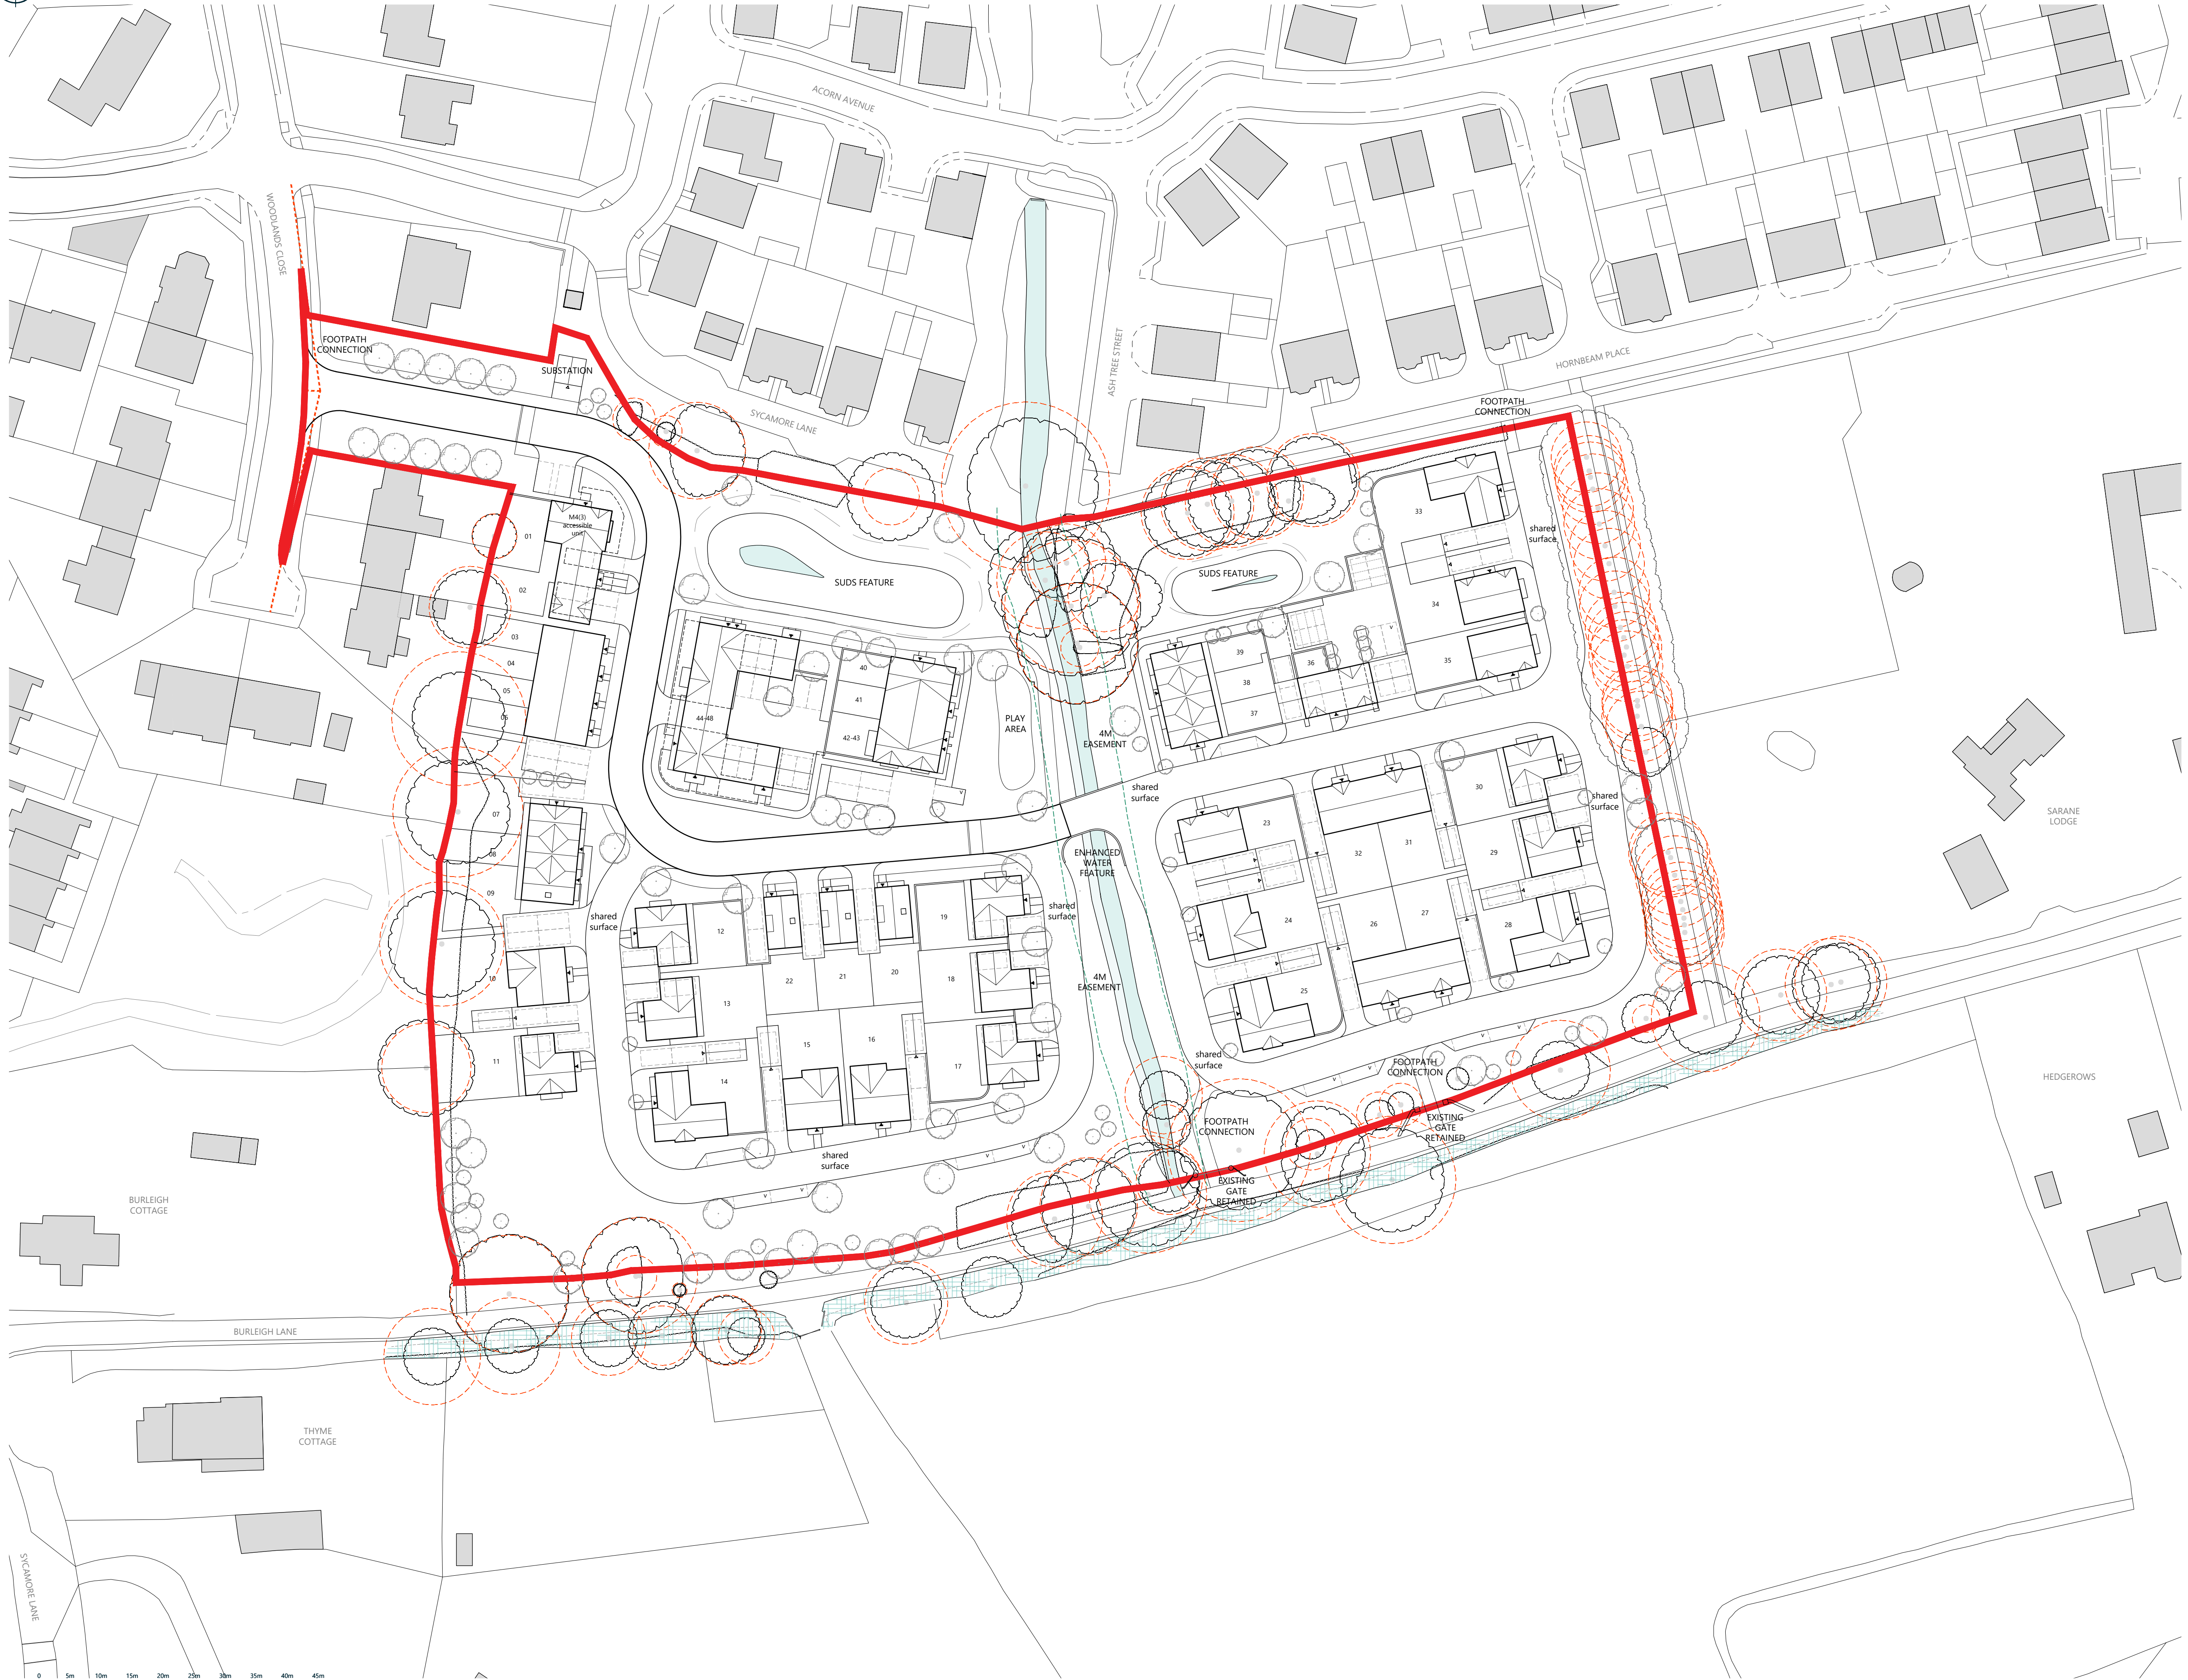

BURLEIGH LANE

Land North of
Burleigh Lane
Crawley Down
West Sussex

MERROW WOOD

Drg No FL24-2191-055

Title Proposed Site Layout

Revision /

Scale at A1 1:500

Status

Date May 2025

RIBA
Chartered Practice

THE ACADEMY