

Notes:


.....

Revisions:

Description:

	Date:
A	15/01/2025
B	31/01/2025
C	23/04/2025

Amended layout following council meeting & drainage comments  
Amended layout following internal review & client comments  
Revised layout following updates to tree survey, drainage suds & badger relocation

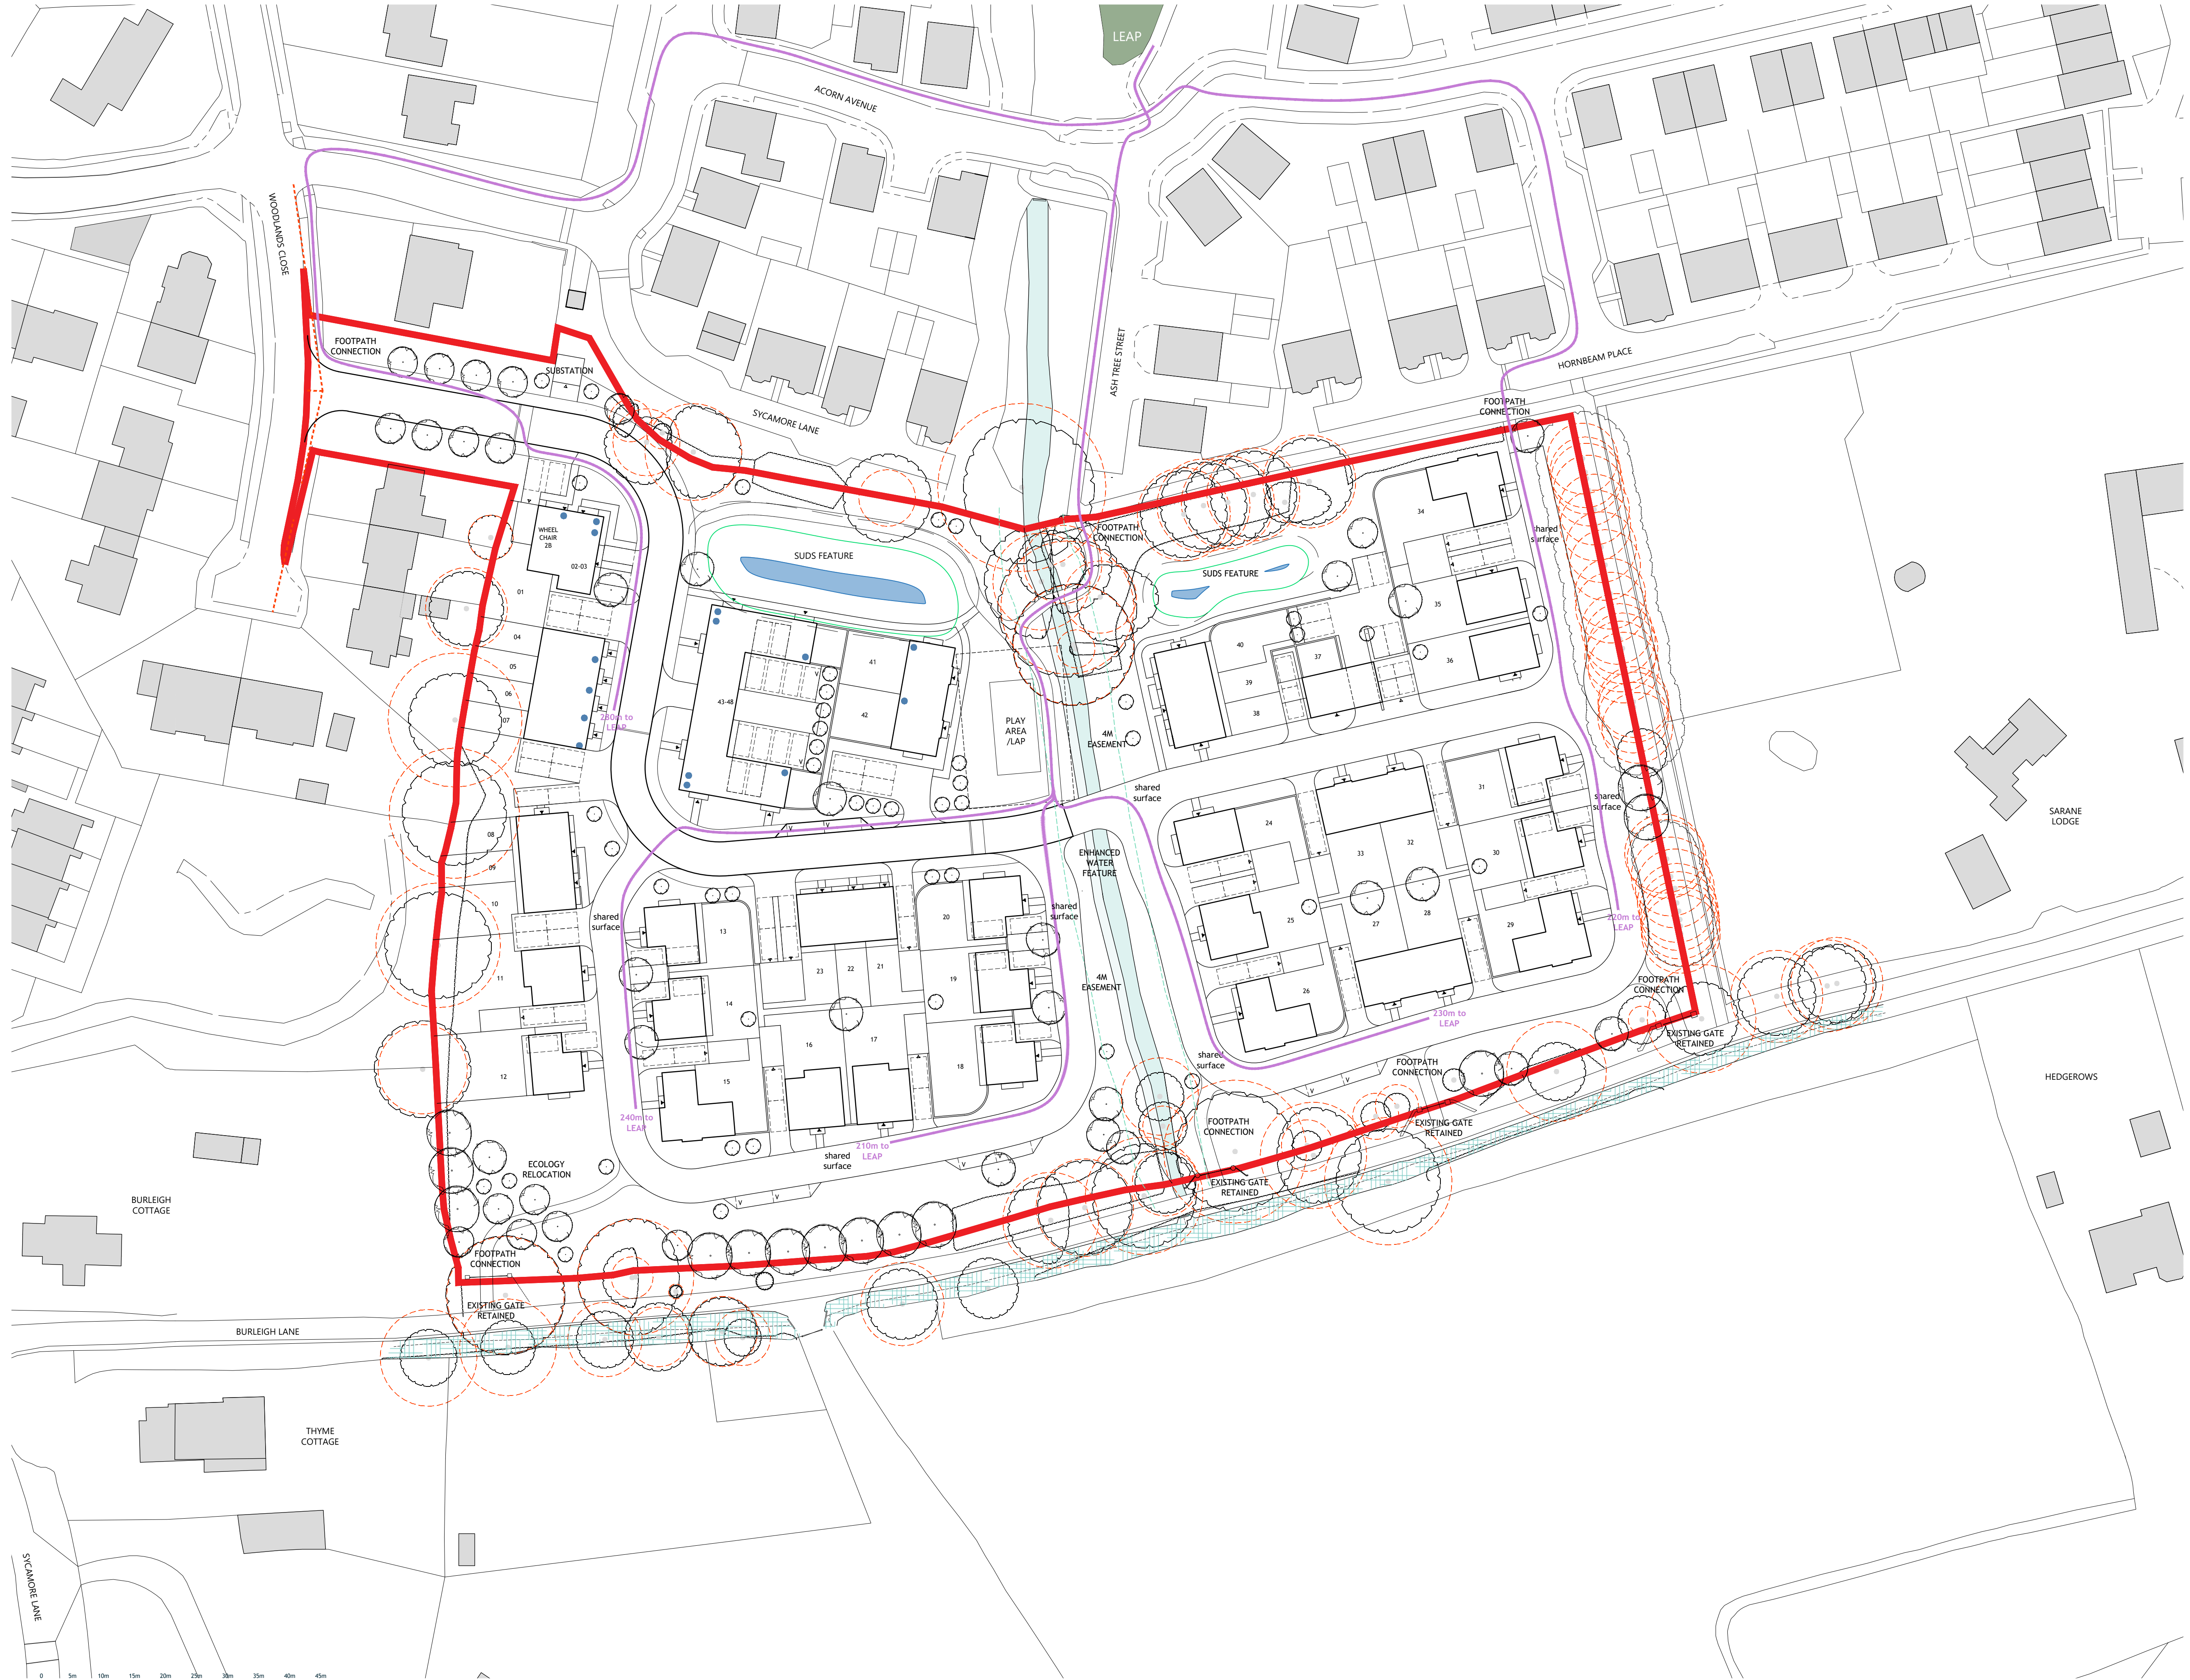

LAND NORTH OF

Burleigh Lane  
Crawley Down  
West Sussex

MERROW WOOD

Drg No FL24-2191-045

Title Illustrative Site Layout

Revision C

Scale at A1 1:500

Status

Date Oct 2024