


Aquatic - Emergent					
Abbreviation	Species	Specification	Density	Percentage Contribution	Number
BUTUM	<i>Butomus umbellatus</i>		8/m <sup>2</sup>	20%	8 -
GLYFL	<i>Glyceria fluitans</i>		8/m <sup>2</sup>	30%	12 -
MENAQ	<i>Mentha aquatica</i>		8/m <sup>2</sup>	30%	12 -
VERBE	<i>Veronica beccabunga</i>		8/m <sup>2</sup>	20%	8 -
					Total :40

Abbreviation	Species	Specification	Density	Percentage Contribution	Number
POTNA	Potamogeton natans		4/m <sup>2</sup>	50%	10 -
RANAQ	Ranuculus aquatilis		4/m <sup>2</sup>	50%	10 -
					Total :20 -



(REFER TO ARBORICULTURAL IMPACT ASSESSMENT BY ROAVR GROUP)

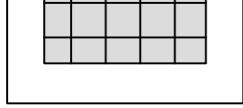

450 x 450 mm  
Available from Marshalls or similar a

## PROPOSED SELECTED STANDARD TREE PLANTING



## GRAVEL DRIVEWAY

## PROPOSED HEAVY STANDARD



EMERGENT AQUATIC

## TREE PLANTING



## LEARNING

## NATIVE SPECIMEN PLANTING




## SUBMERGENT AQUATIC PLANTING

**FLOWERING LAWN SEED MIX - To be sown at a rate of 5g/M<sup>2</sup>.**  
**N14 Flowering Lawn Mixture**

**BX** Schwegler 1B General Bird Boxes or similar x 2  
*Bird boxes should ideally be sited facing north to east, to avoid exposure to direct sunlight, which may cause overheating of chicks in the nest. The boxes should be at least 4 metres from ground level. Hung so that the entrance is to one side (at an angle of 90° to the wall).*

**BB** Schwegler IFF or 2F Bat Boxes or similar x 2  
*bat boxes should be positioned at a height of 3-6 metres in an open, sunlit position (6-8 hours of direct sunlight, or in a location where it receives morning sun if this is not possible). The location should not be disturbed by bright lights at night such as porch or security lights.*

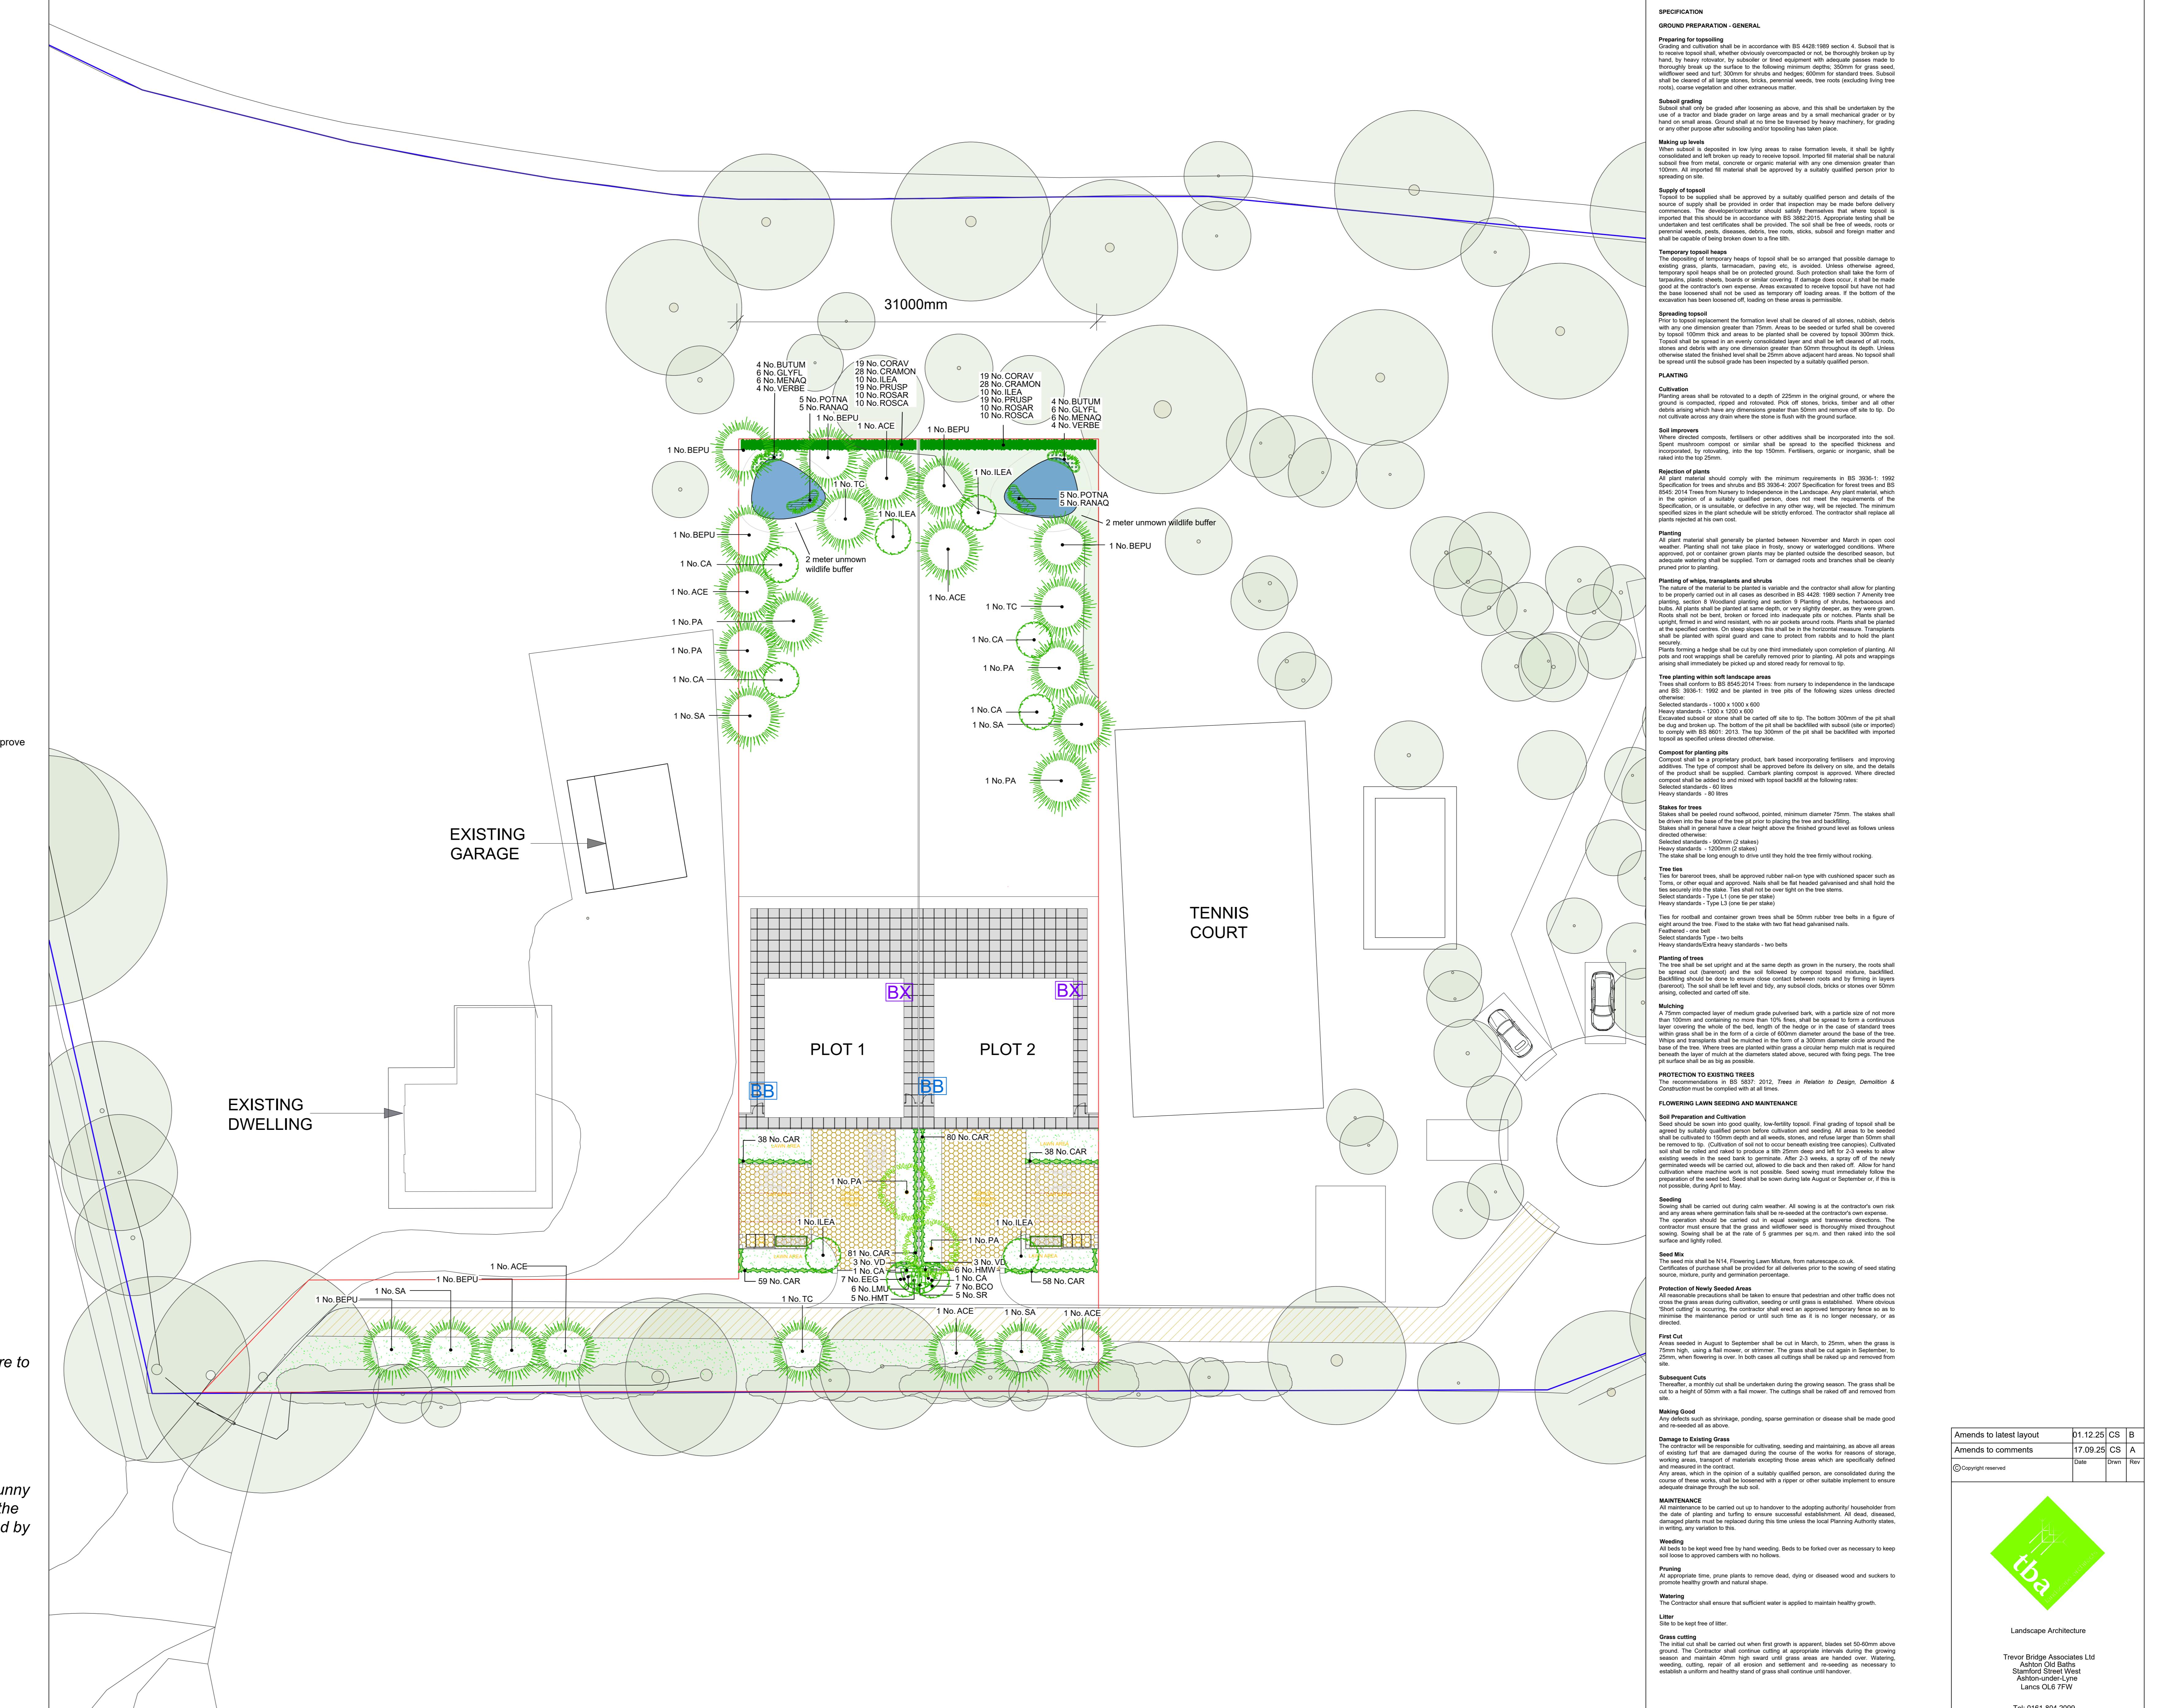

© Copyright reserved



## Landscape Architecture

Lancs OL6 7FW  
Tol: 0161 804 2000

<p>Project  <b>Woodside Grange Hassocks,      West Sussex      Saxon Homes</b></p>				
<p>Title  <b>Landscape Proposal</b></p>				
<p>Date  <b>SEP'25</b></p>		<p>Scale(s)  <b>1:200      @ A0</b></p>	<p>Dwg no  <b>7731.01</b></p>	<p>Rev  <b>B</b></p>
Dwn <b>CS</b>	Chkd <b>NC</b>			