
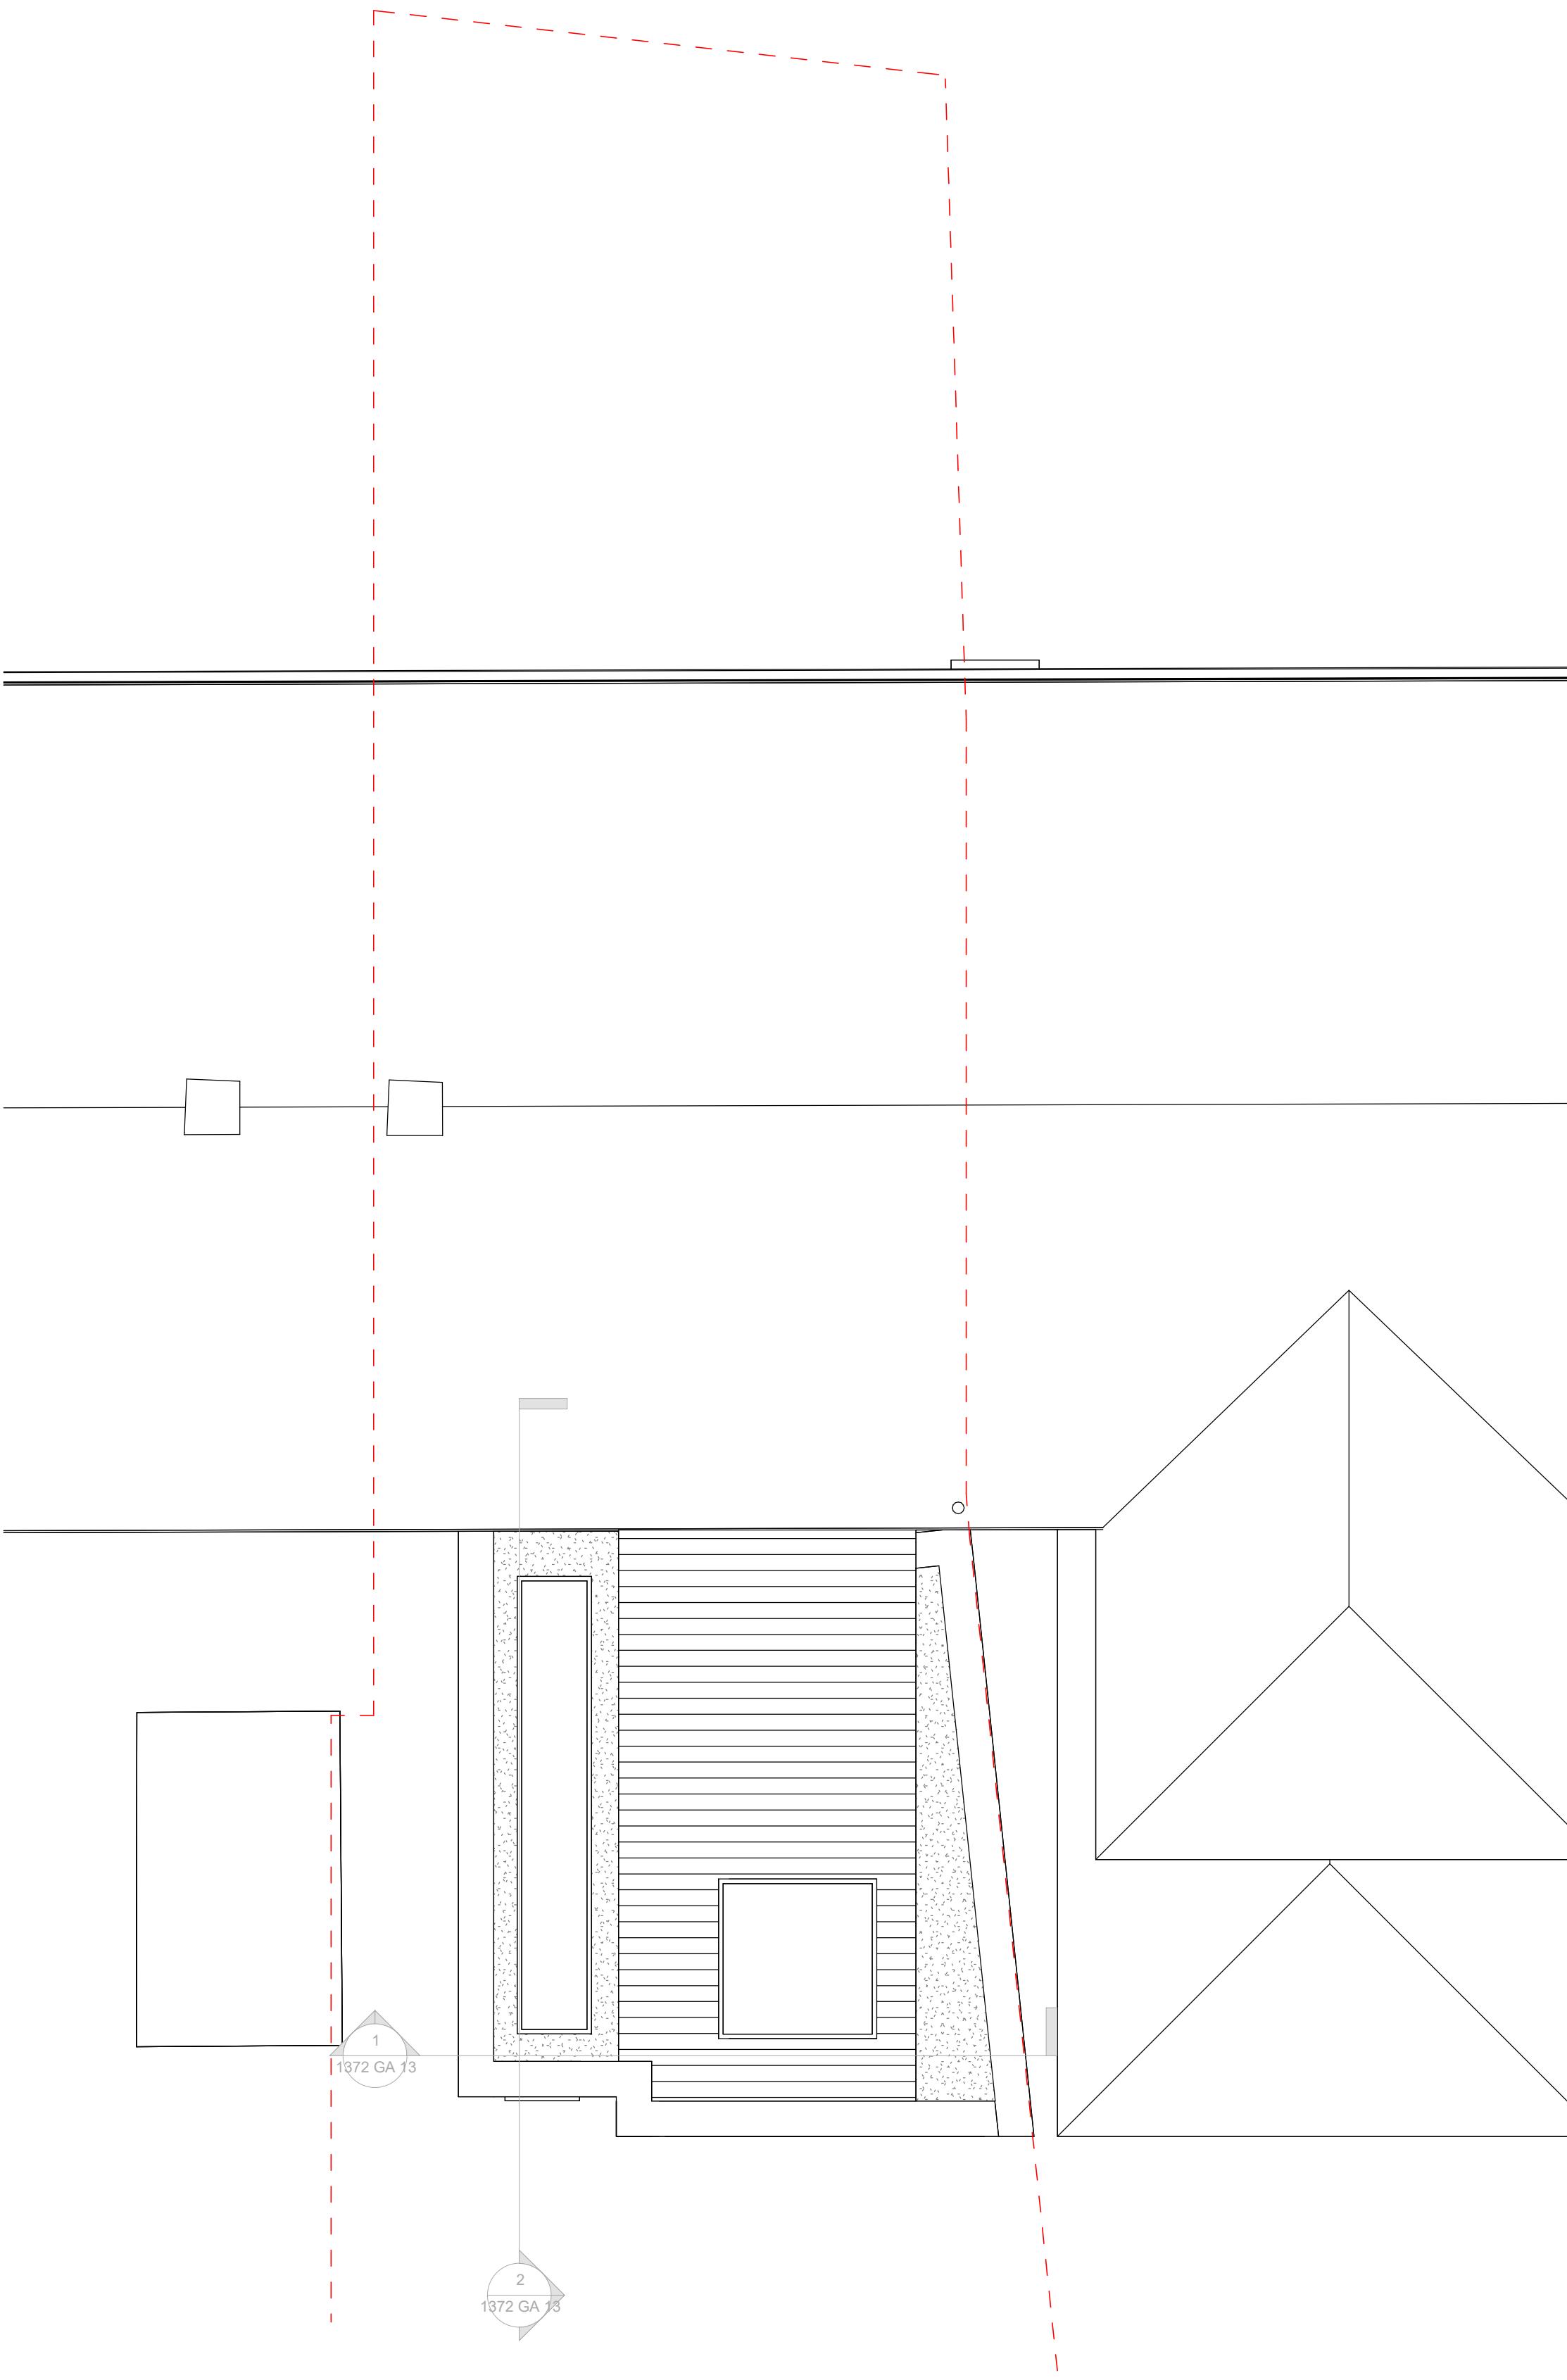


Ground Floor Plan

1 : 50

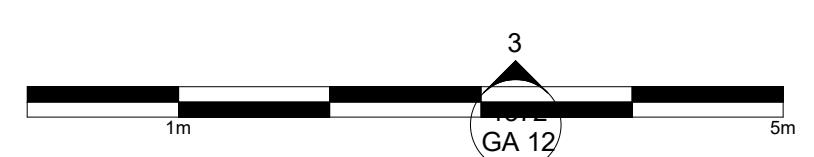


Roof Plan

1 : 50

NOTES
 Do not scale from this drawing.
 Any discrepancies should be reported immediately.
 This drawing is copyright. It must not be reproduced or disclosed to third parties without our prior permission.
 This drawing is to be read in conjunction with all relevant consultants, specialist manufacturers drawings and specification.
 Any surveyed information incorporated within this drawing cannot be guaranteed as accurate unless confirmed by fixed dimension.
 All dimensions are in millimetres unless noted otherwise.

5	19/01/2026	SC	Porch removed
4	24/11/2025	SC	Prepared for planning
3	22/10/2025	SC	Single storey scheme
2	16/04/2025	SC	Incorporated clients comments
1	01/04/2025	SC	Showing demolition

Rev	Date	Author	Revision Description

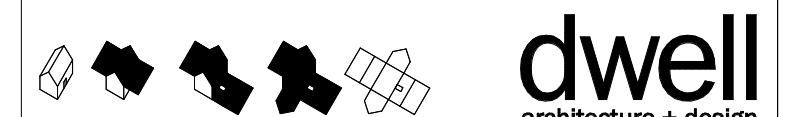


studio@dwellarchitecture.com
 www.dwellarchitecture.com

Tel: 01444 831 800

Drawing Status

PLANNING

Client	Nick Clapp & Karen Parsons		
Project	Extension and Alterations 10 Eastern Road, Lindfield, RH16 2LP		
Title	Plans as Proposed		
Dwg.	1372 GA 10	Rev.	5
Job No.	1372	Date	10/03/2025
Scale	1 : 50	Drawn	SC
Checked	-		

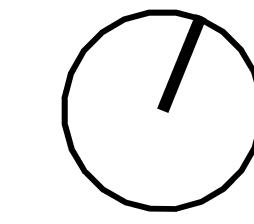

1372 GA 10 5