



REVISIONS		
Rev.	Date	By
P1	01/12/23	AS
P2	22/02/24	AS
- Areas of brick / painted brick revised - Juliette balconies added - Canopy details revised - External refuse provided		
P3	16/08/24	AS
Refuse location revised		

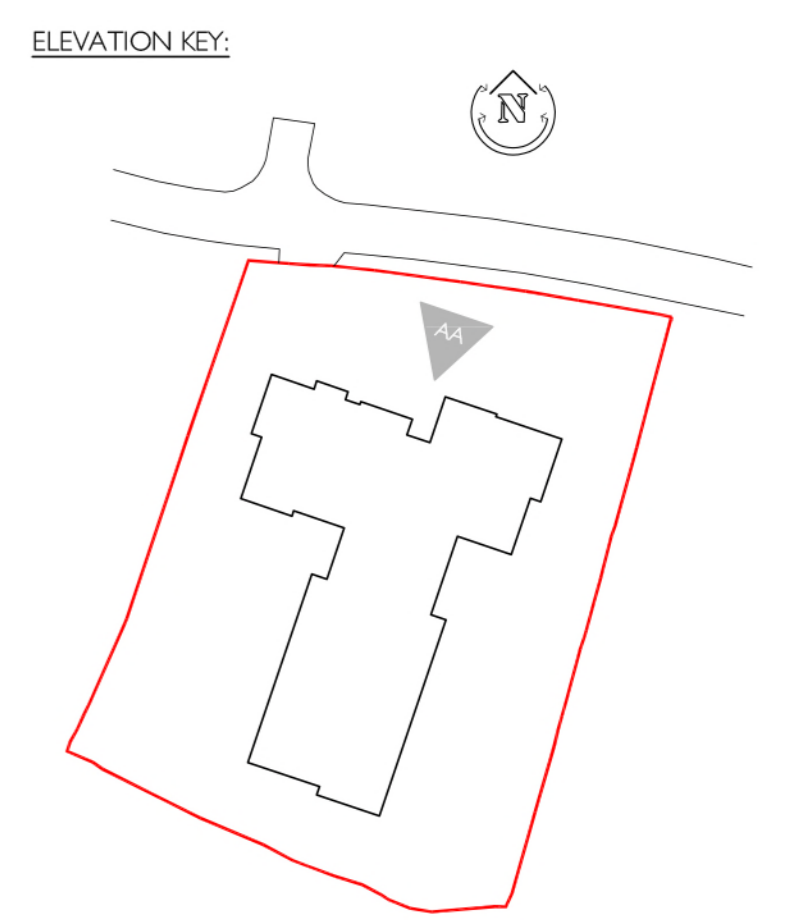

**MATERIALS SCHEDULE:**

- |   |                                      |   |
|---|--------------------------------------|---|
| Roof 01 - Marley Tiles<br>Colour - Old English Red [Bonnet tiles to hips] | Render - Slate Grey                  | Feature Canopies - GRP with tiles to match main roof    |
| Roof 02 - Marley Tiles<br>Colour - Grey Black                             | Windows - UPVC - White               | Rainwater Goods: - Black UPVC                           |
| Brickwork 01 - Red Multi Stock  | Dormer Windows GRP                   | Tile Hanging - Marley Tiles<br>Colour - Old English Red |
| Brickwork 02 - Painted (Colour tbc)                                       | Fascias & Soffits - UPVC - White     | Juliette / full balconies - Powder coated metal (Black) |
| Headers, Cills, Banding & Underbuild - Contrasting Red Stock              | Feature gable fascias - UPVC - White |   |

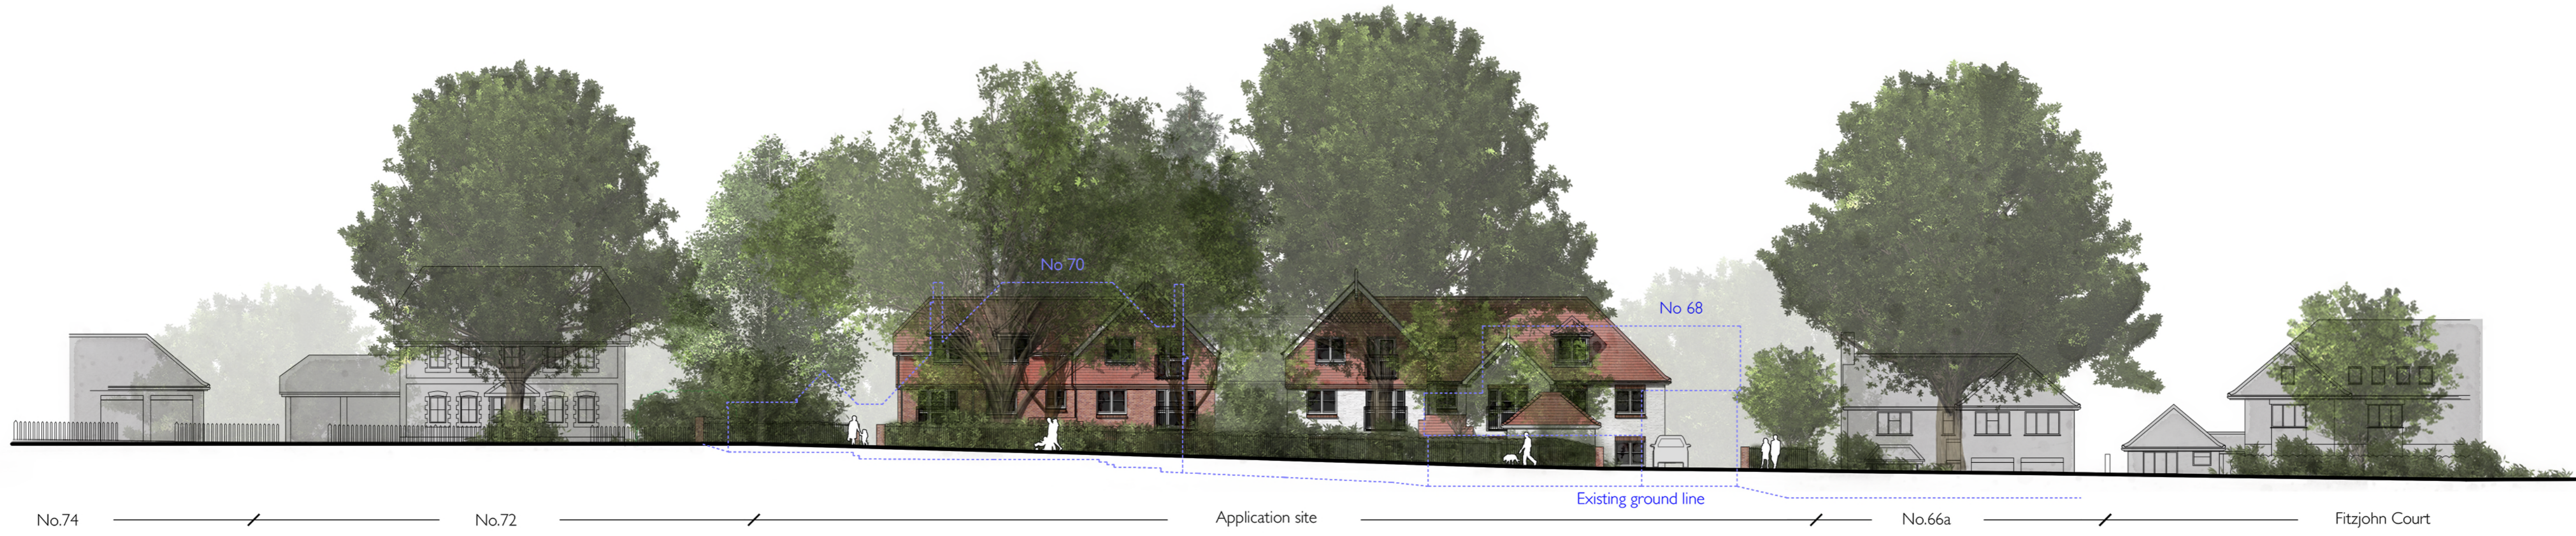

**Churchill Retirement Living**  
 Churchill House • 6 Chertsey Road  
 Byfleet • Surrey KT14 7AG  
 www.churchillretirement.co.uk  
 Telephone: (0)1932 338700 Fax: (0)1932 338701

**planningissues**  
 TOWN PLANNING AND ARCHITECTURE  
 Churchill House • Christchurch Road  
 Parkside • Ringwood  
 Hampshire BH24 5JG  
 Telephone: (0)1425 462372 Fax: (0)1425 462101

Project Title  
**PROPOSED RETIREMENT LIVING APARTMENTS**  
 68 & 70 Keymer Road  
 HASSOCKS, West Sussex  
 BN6 8QP

Drawing Title  
**ELEVATION AA & STREET SCENE**  
 PLANNING

Scale	1: 100 / 200 @ A1	Date	DEC'23
Drawn	AS	Checked	BS
Drawing No.	20090HK_PL_007	Rev.	P3

PLOT DATE: 16 August 2024