


REVISIONS		
Rev.	Date	By
P1	01/12/23	AS
P2	22/02/24	AS


- Changes post submission
 - Areas of brick / painted brick revised
 - Juliette balconies added
 - Canopy details revised
 - External refuse provided

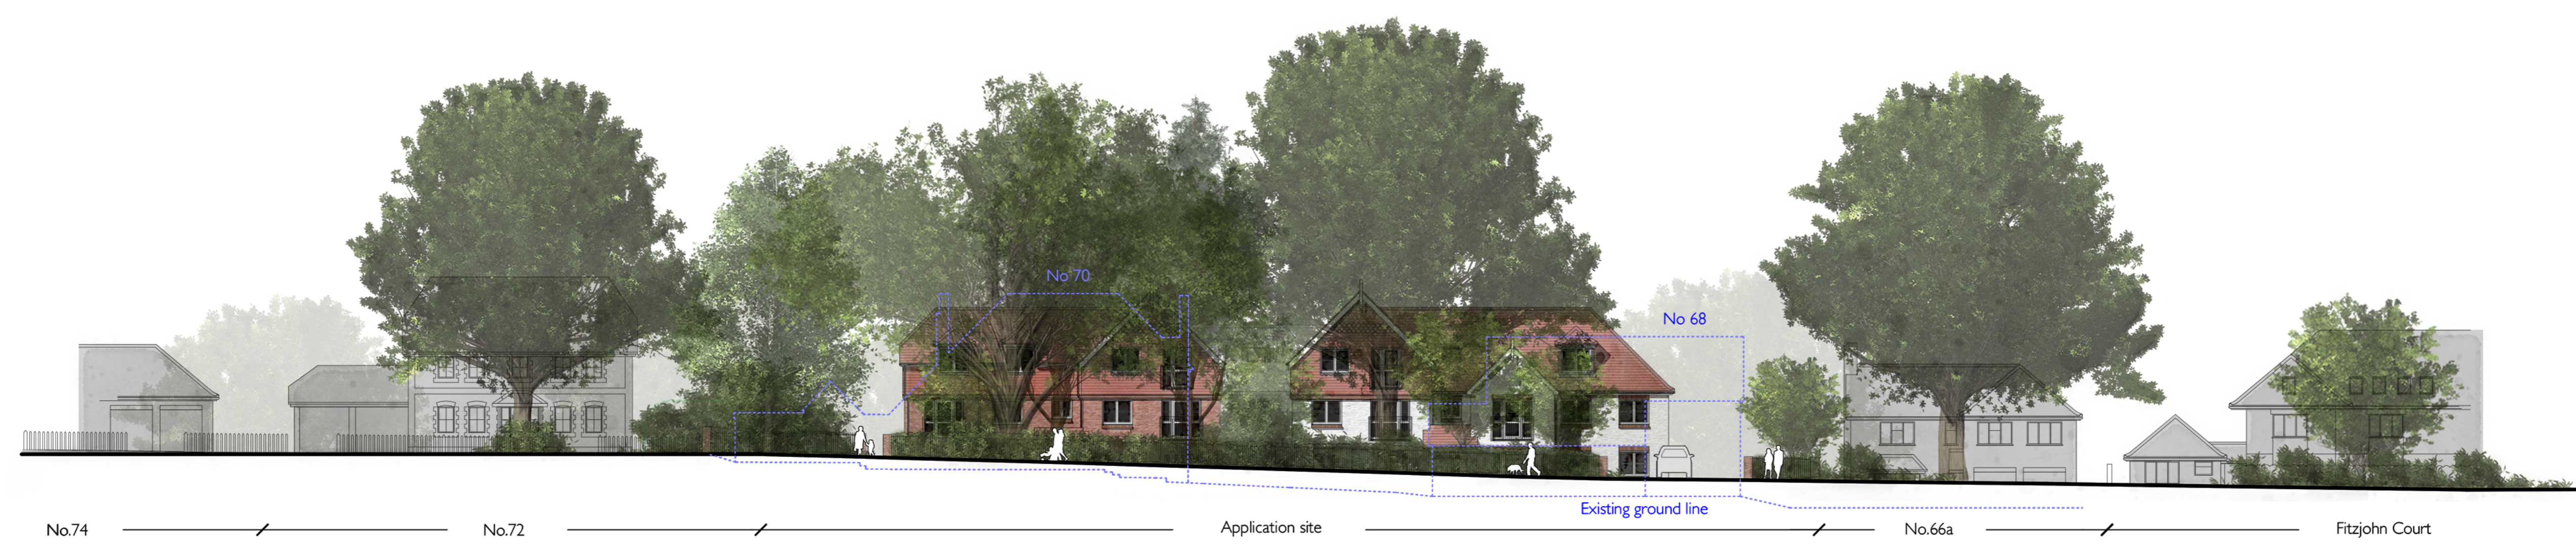

STREET SCENE (KEYMER ROAD)_scale 1:200



ELEVATION AA_scale 1:100

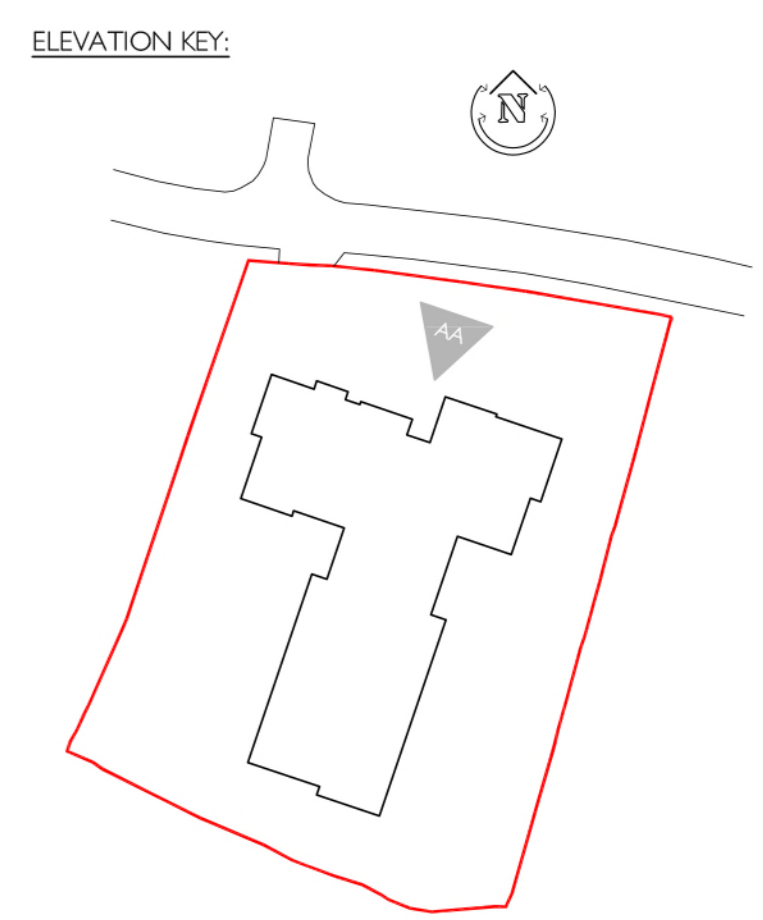

MATERIALS SCHEDULE:

Roof 01 - Marley Tiles Colour - Old English Red [Bonnet tiles to hips]	Render - Slate Grey	Feature Canopies - GRP with tiles to match main roof
Roof 02 - Marley Tiles Colour - Grey Black	Windows - UPVC - White	Rainwater Goods - Black UPVC
Brickwork 01 - Red Multi Stock	Dormer Windows GRP	Tile Hanging - Marley Tiles Colour - Old English Red
Brickwork 02 - Painted (Colour tbc)	Fascias & Soffits - UPVC - White	Juliette / full balconies - Powder coated metal (Black)
Headers, Cills, Banding & Underbuild - Contrasting Red Stock	Feature gable fascias - UPVC - White	

Churchill Retirement Living
 Churchill House • 4 Chertsey Road
 Byfleet • Surrey KT14 7AG
 www.churchillretirement.co.uk
 Telephone: (0)1932 338700 Fax: (0)1932 338701

planningissues
 TOWN PLANNING AND ARCHITECTURE
 Churchill House • Christchurch Road
 Parkside • Ringwood
 Hampshire • BH24 5JG
 Telephone: (0)1425 462372 Fax: (0)1425 462101

Project Title
PROPOSED RETIREMENT LIVING APARTMENTS
 68 & 70 Keymer Road
 HASSOCKS, West Sussex
 BN6 8QP

Drawing Title
ELEVATION AA & STREET SCENE
 PLANNING

Scale	1: 100 / 200 @ A1	Date	DEC'23
Drawn	AS	Checked	BS
Drawing No	20090HK_PL_007	Rev.	P2

Proposed Retirement Living Apartments at 68 & 70 Keymer Road, Hassocks, West Sussex, BN6 8QP

