



REVISIONS		
Rev.	Date	By
PI	01/12/23	AS

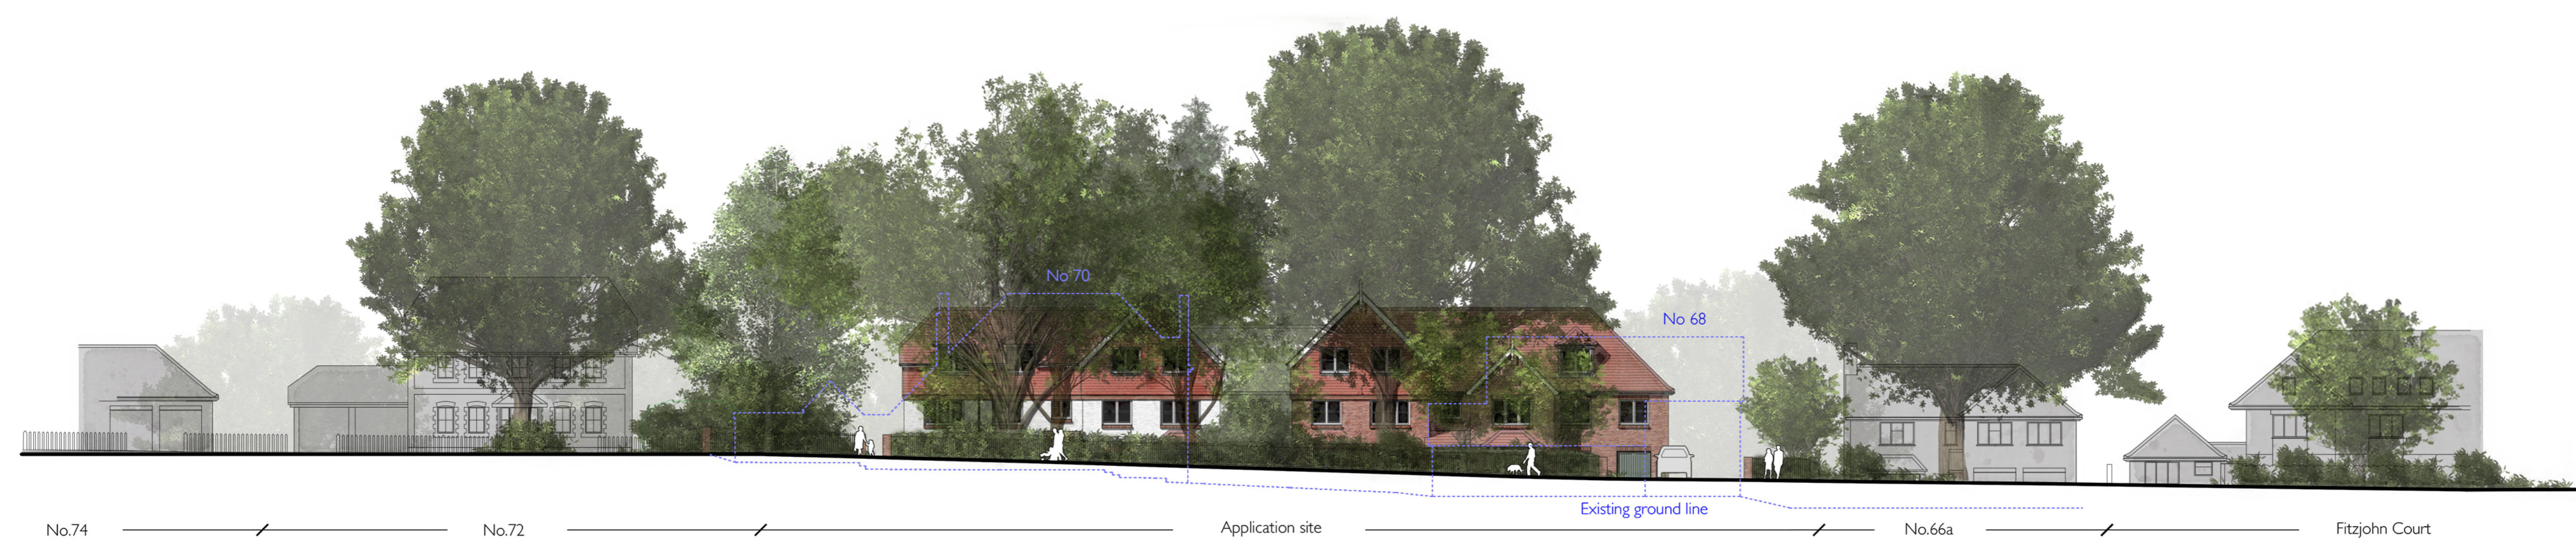

STREET SCENE (KEYMER ROAD)\_scale 1:200



ELEVATION AA\_scale 1:100

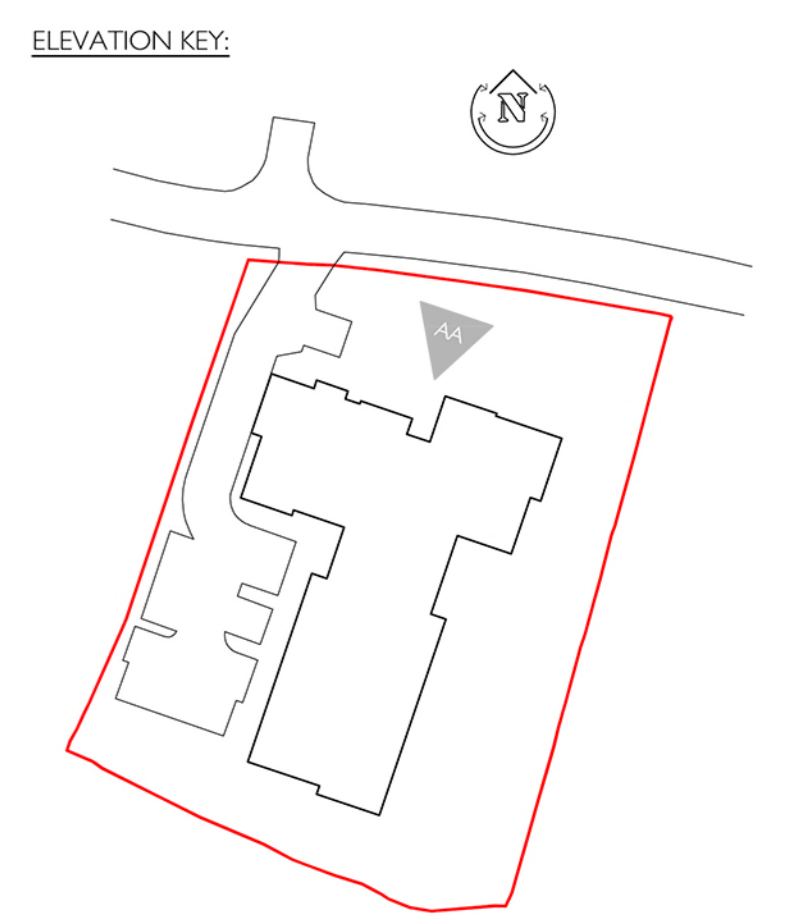

**MATERIALS SCHEDULE:**

Roof 01 - Marley Tiles Colour - Old English Red [Bonnet tiles to hips]	Render - Slate Grey	Feature Canopies - GRP with tiles to match main roof
Roof 02 - Marley Tiles Colour - Grey Black	Windows - UPVC - White	Entrance canopy - Reconstituted Stone (Portland finish)
Brickwork 01 - Red Multi Stock	Dormer Windows GRP	Rainwater Goods: - Black UPVC
Brickwork 02 - Painted (Colour tbc)	Fascias & Soffits - UPVC - White	Tile Hanging - Marley Tiles Colour - Old English Red
Headers, Cills, Banding & Underbuild - Contrasting Red Stock	Feature gable fascias - UPVC - White	Juliette / full balconies - Powder coated metal (Black)

Proposed Retirement Living Apartments at 68 & 70 Keymer Road, Hassocks, West Sussex, BN6 8QP

**Churchill Retirement Living**  
 Churchill House \* 4 Chertsey Road  
 Byfleet \* Surrey KT14 7AG  
 www.churchillretirement.co.uk  
 Telephone: (01932) 338700 Fax: (01932) 338701

**planningissues**  
 TOWN PLANNING AND ARCHITECTURE  
 Churchill House \* Christchurch Road  
 Parkside \* Ringwood  
 Hampshire \* BH23 5SG  
 Telephone: (01425) 462372 Fax: (01425) 462101

Project Title  
**PROPOSED RETIREMENT LIVING APARTMENTS**  
 68 & 70 Keymer Road  
 HASSOCKS, West Sussex  
 BN6 8QP

Drawing Title  
**ELEVATION AA & STREET SCENE**  
 PLANNING

Scale	1: 100 / 200 @ A1	Date	DEC'23
Drawn	AS	Checked	BS
Drawing No.	20090HK_PL_007	Rev.	PI