
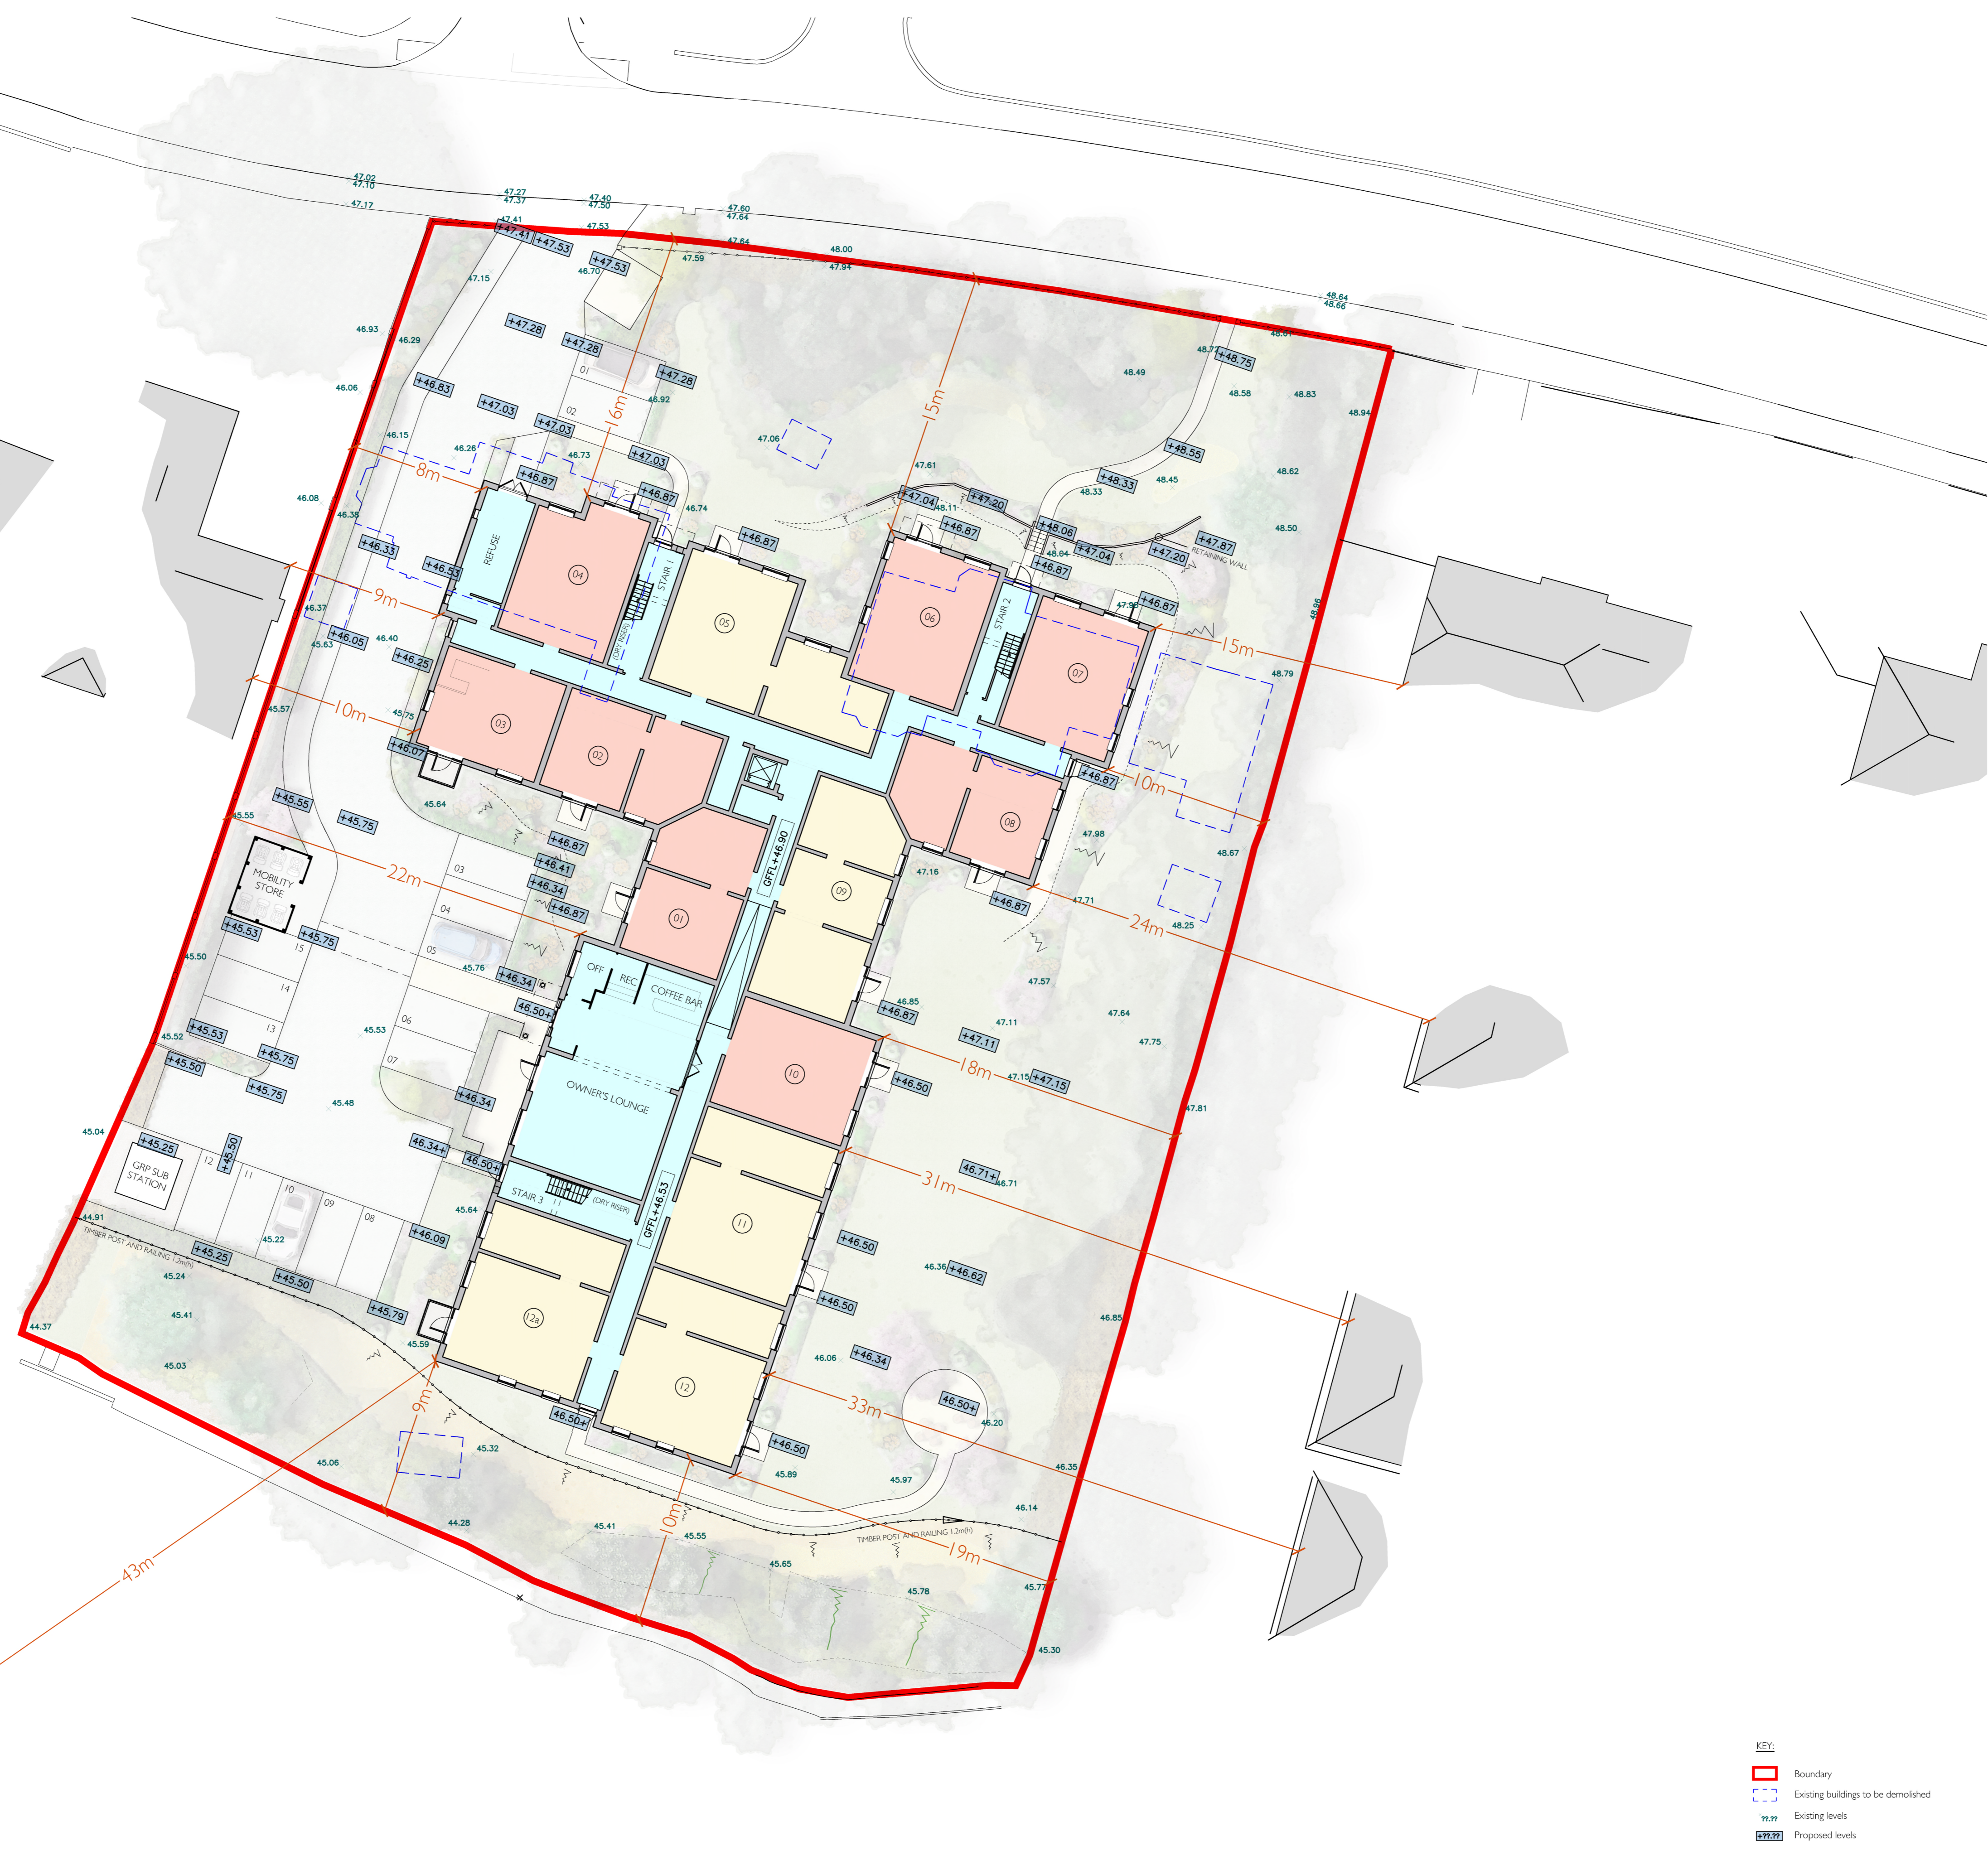


REVISIONS			
Rev.	By	Date	AS
PI	Planning Issue	01/12/23	AS

Proposed Retirement Living Apartments at 68 & 70 Keymer Road, Hassocks, West Sussex, BN6 8QP

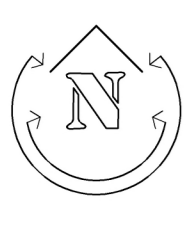

PROPOSED FLAT MIX

	1BED	2BED
GRD	11	03
1st	12	04
2nd	04	07
TOTAL	27	14

TOTAL - 41 units (34.1% 2Bed)

- - 1 BED APARTMENTS
- - 2 BED APARTMENTS
- - COMMUNAL AREAS

Churchill Retirement Living

Churchill House • 4 Chertsey Road
Byfleet • Surrey KT14 7AG
www.churchillretirement.co.uk
Telephone: (01932) 338700 Fax: (01932) 338701

planningissues
TOWN PLANNING AND ARCHITECTURE

Churchill House • Christchurch Road
Parsons • Ringwood
Hampshire BH23 3SG
Telephone: (01425) 462372 Fax: (01425) 462101

Project Title
**PROPOSED RETIREMENT LIVING APARTMENTS
68 & 70 Keymer Road
HASOCKS, West Sussex
BN6 8QP**

Drawing Title
**SITE DISTANCES & LEVELS PLAN
PLANNING**

Scale	I: 200@ A1	Date	DEC'23
Drawn	AS	Checked	BS
Drawing No.	20090HK_PL_010	Rev.	PI