

Project Name:

Numbers 68 & 70 Keymer Road
Hassocks BN6 8QP

Hassocks BN6 8QP

Drawing Title:
68 & 70 First Floor & 70 Elevations



Churchill Retirement Living
Agent:

Date: July 2023	Scale: At @ 1:100		
Drawn	Surveyor	Dwg No	Revision
P-JS	S.C.B	SU 01	
Site Datum		OSBM Ref	
Ordinance Survey		OSBM Co-ords	
Grid Orientation		SU 01	
Ordinance Survey		Sheet ID	
		CHURCHILL-HASSECKE-KOYMER	

Disclaimer





Survey Data & Station Coords are Correct to the Indicated Scale ONLY

Survey Data & Station Coords are Correct to the Indicated Scale ONLY

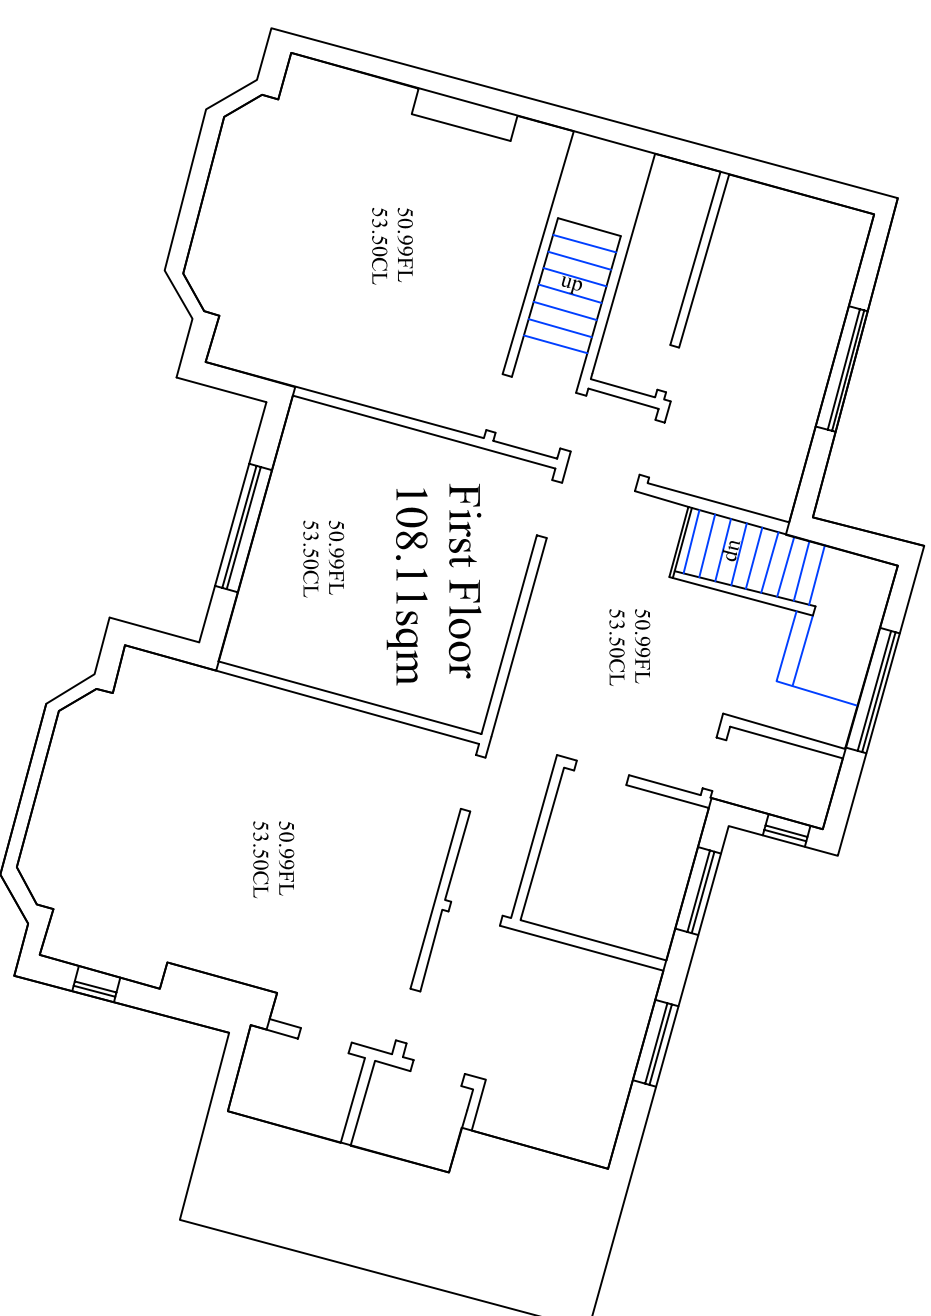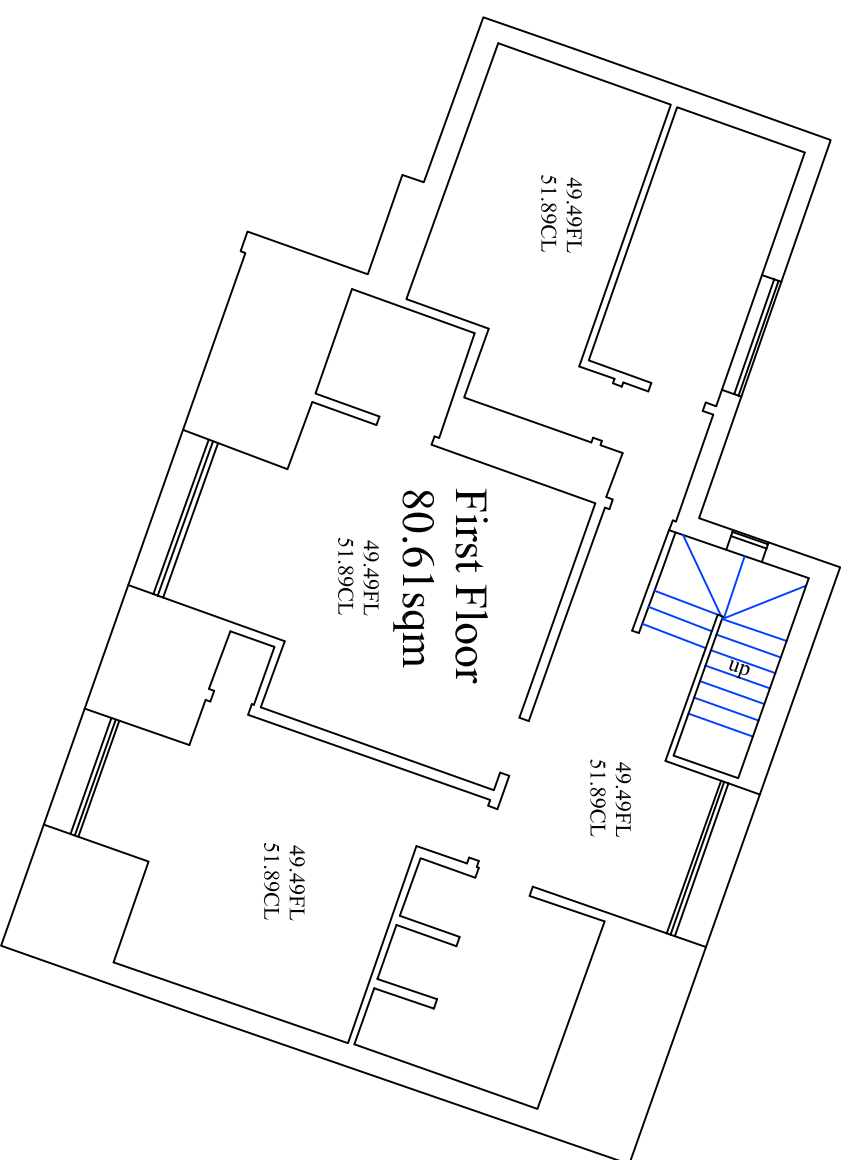

No 68 First Floor Survey

No 70 First Floor Survey

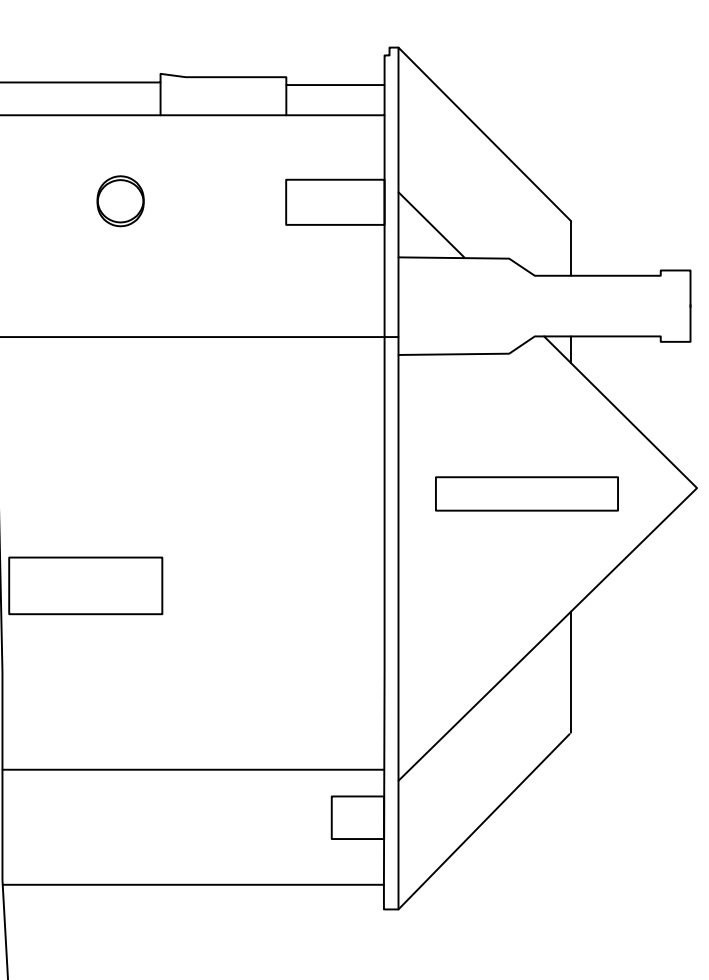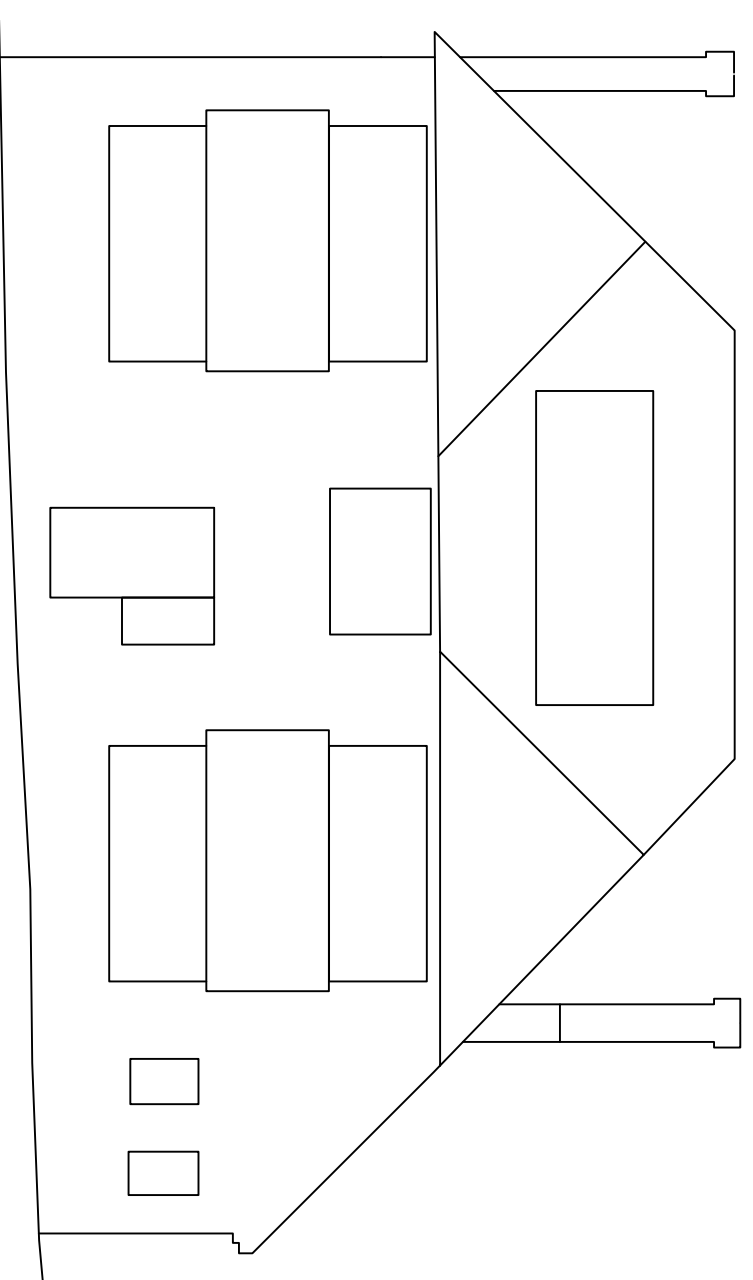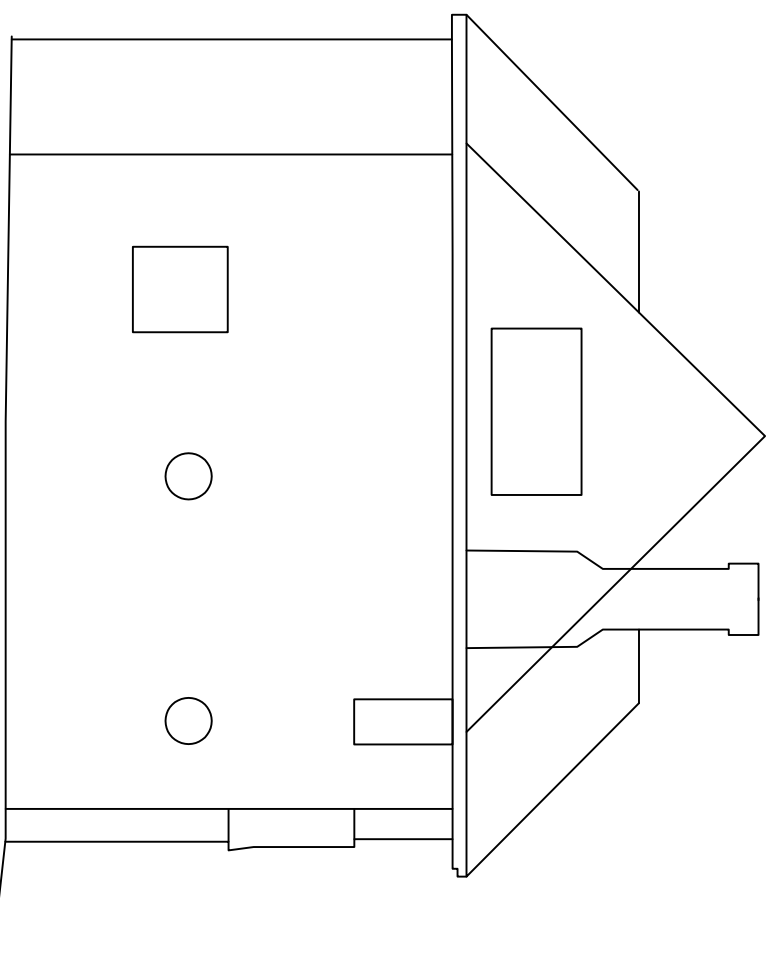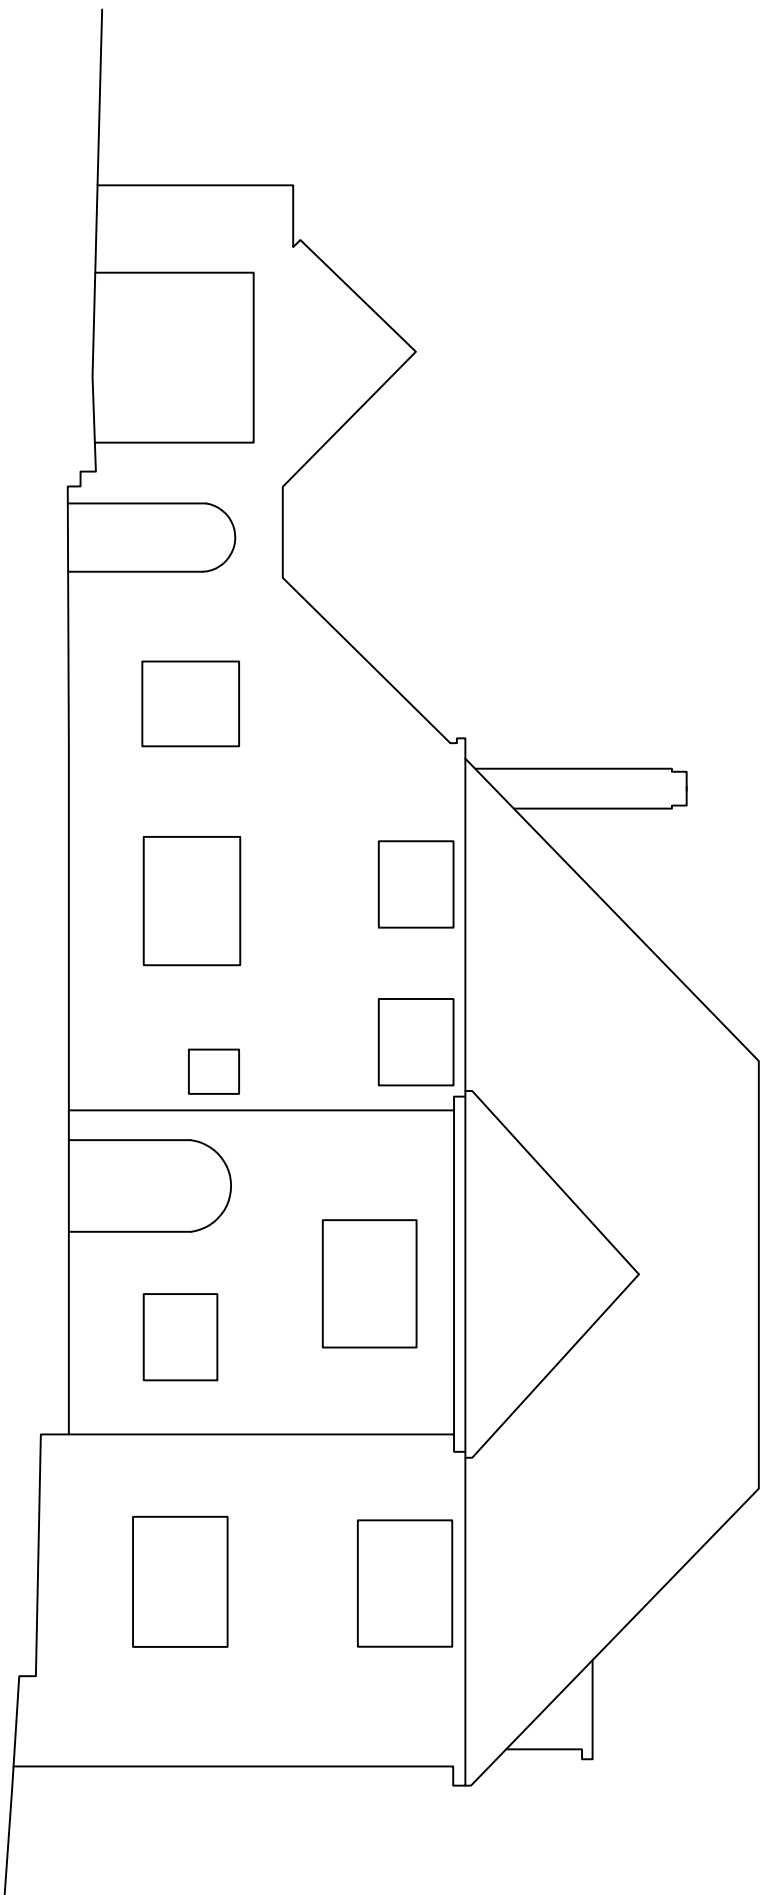

Datum 44.00 OSGM-15

Datum 44.00 OSGM-15

Datum 44.00 OSGM-15

Datum 44.00 OSGM-15

No 70 Basic Elevations

