

Project Name:

Numbers 68 & 70 Keymer Road
Hassocks BN6 8QP

Drawing Title:

68 & 70 Ground Floor & 68 Elevations

Client:

Churchill Retirement Living

Agent:

Date:

July 2023

Scale:

A0 @ 1:100

Drawn

Surveyor

Dwg No

Revision

P-JS

S.C.B

SU 01

Site Datum

OSBM Ref

OSGM OS15

Grid Orientation

Sheet ID

Ordnance Survey


Churchill-Hassocks-Keymer

Disclaimers


D & H Surveys will guarantee that this

Survey Data & Station Coords are Correct to the Indicated Scale ONLY


Copyright of this Drawing Remains With D & H Surveys.

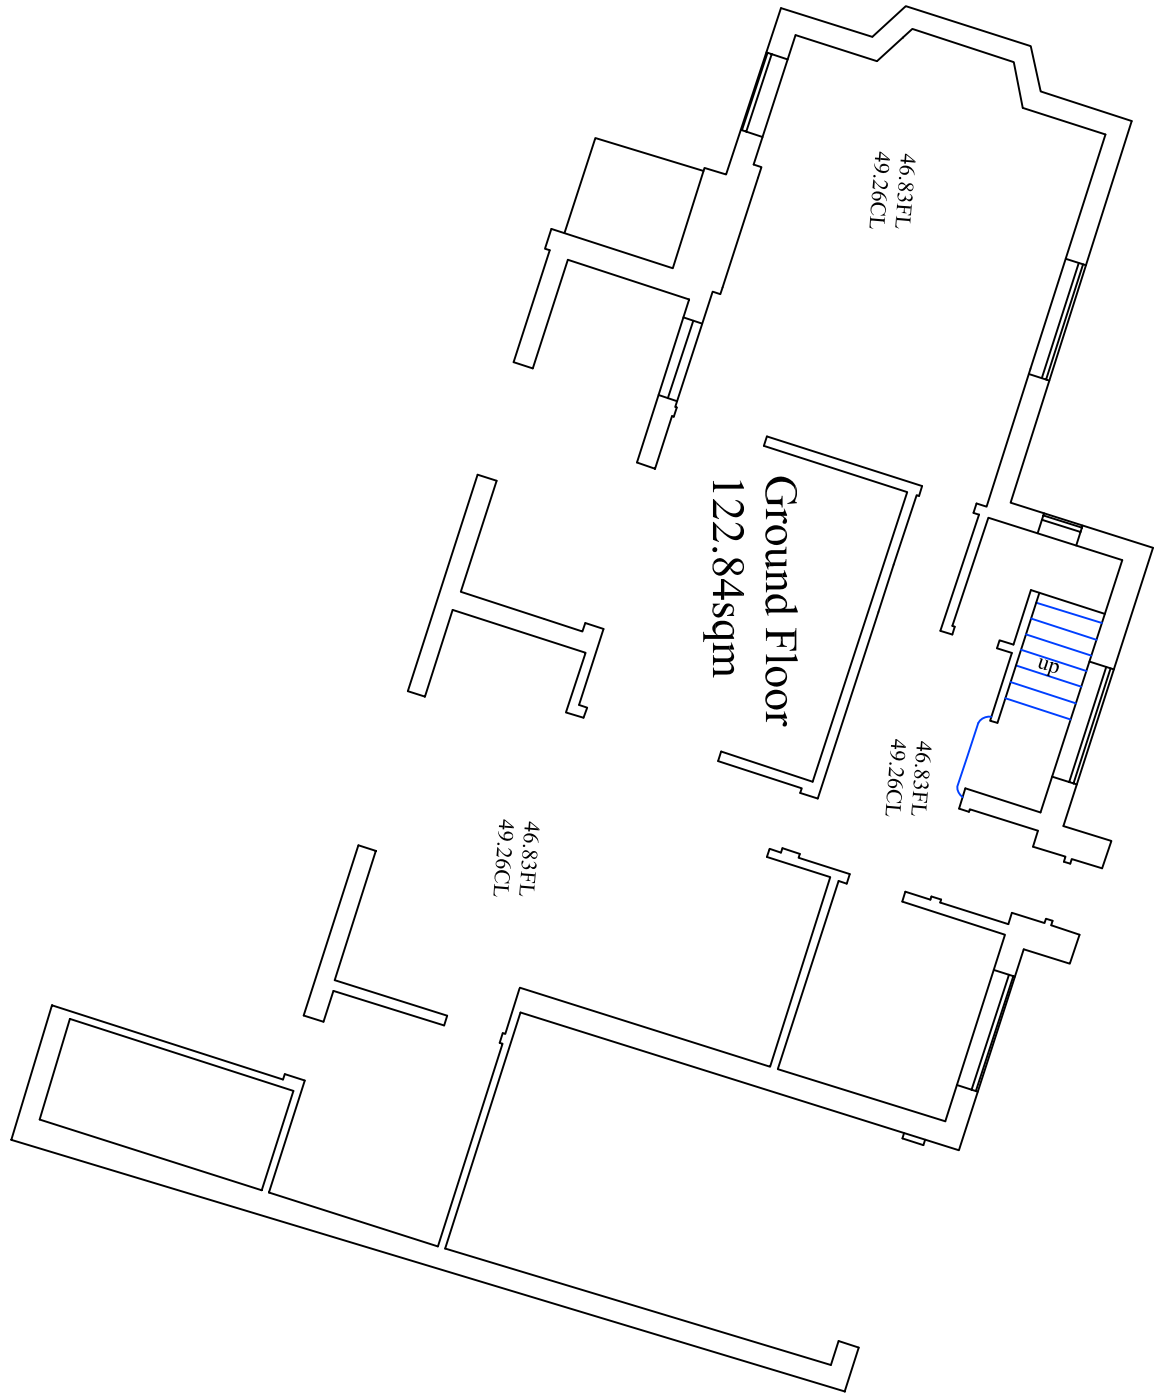


No 68 Ground Floor Survey

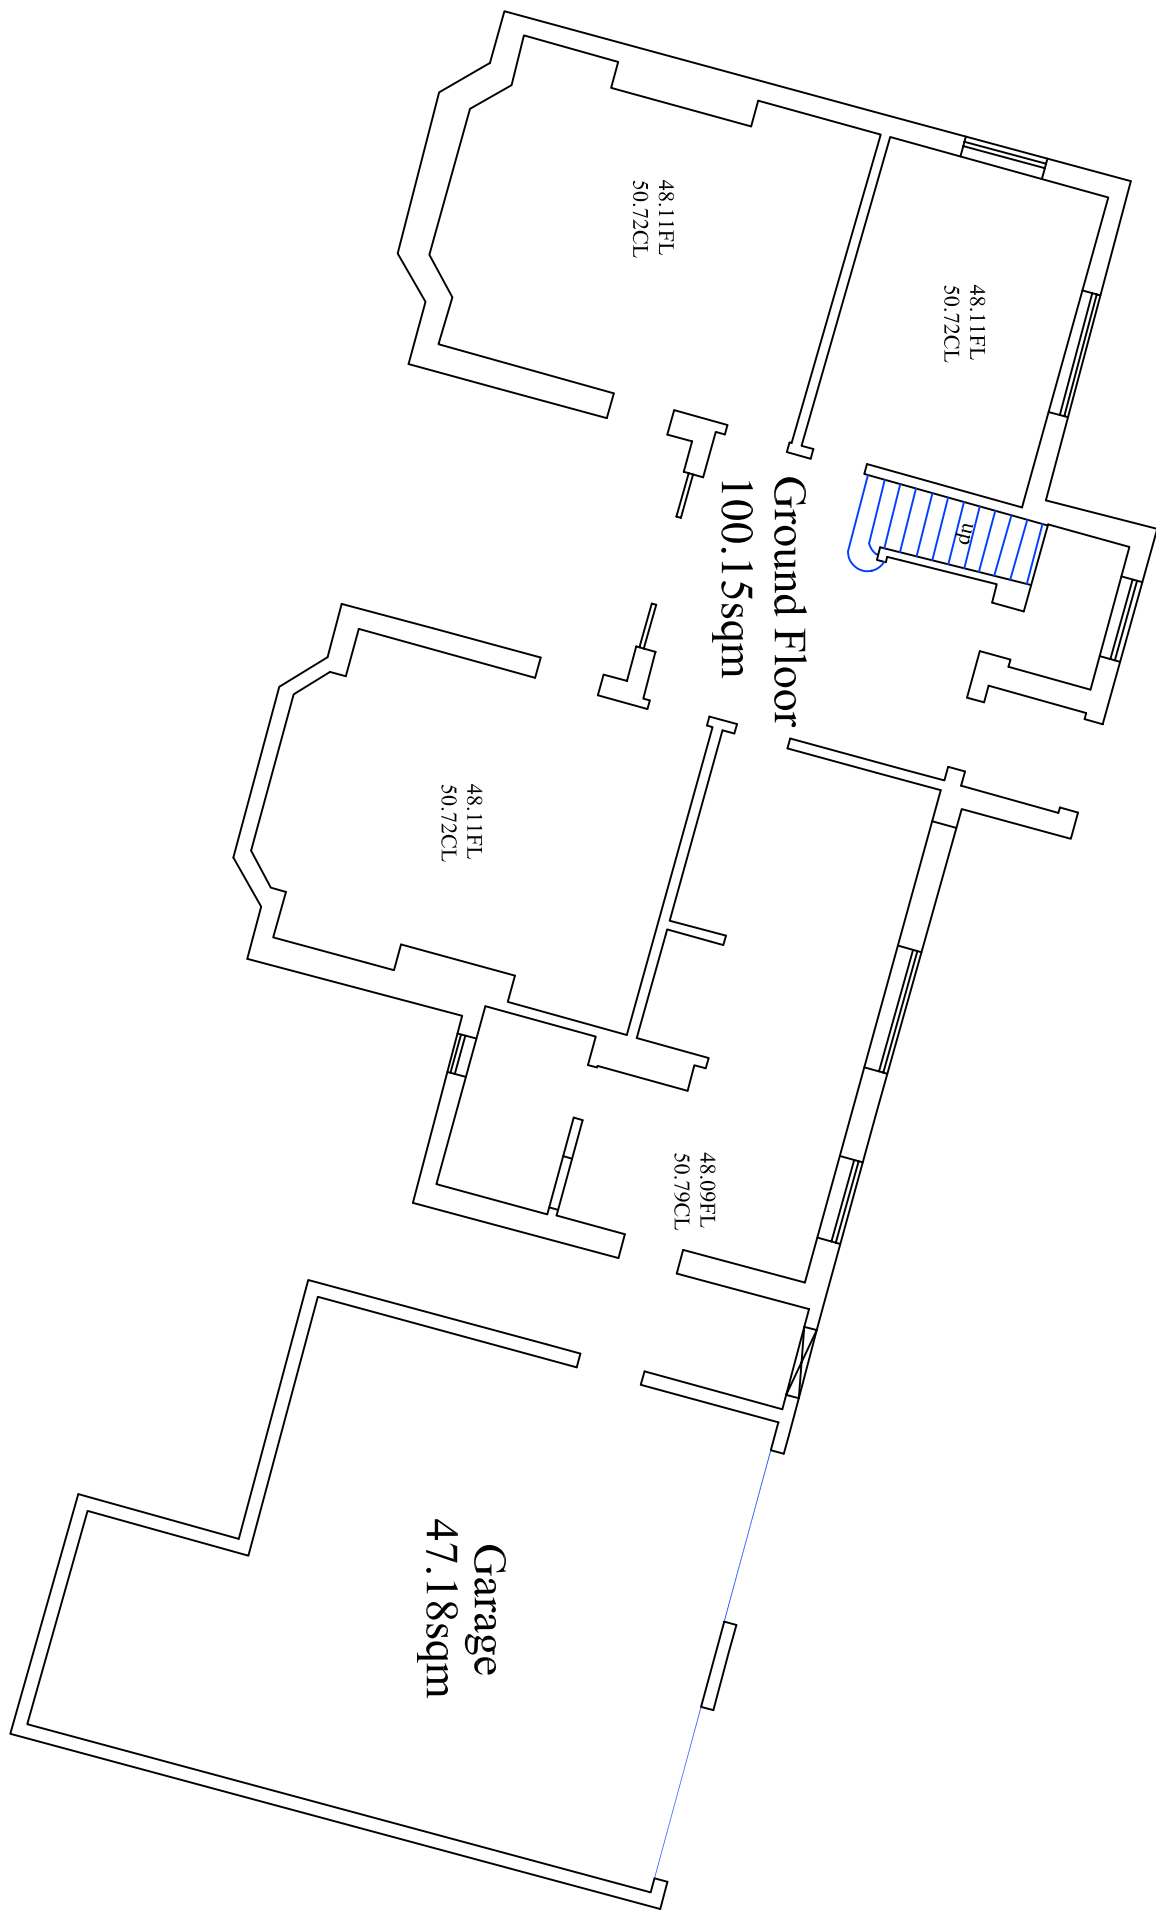


No 70 Ground Floor Survey

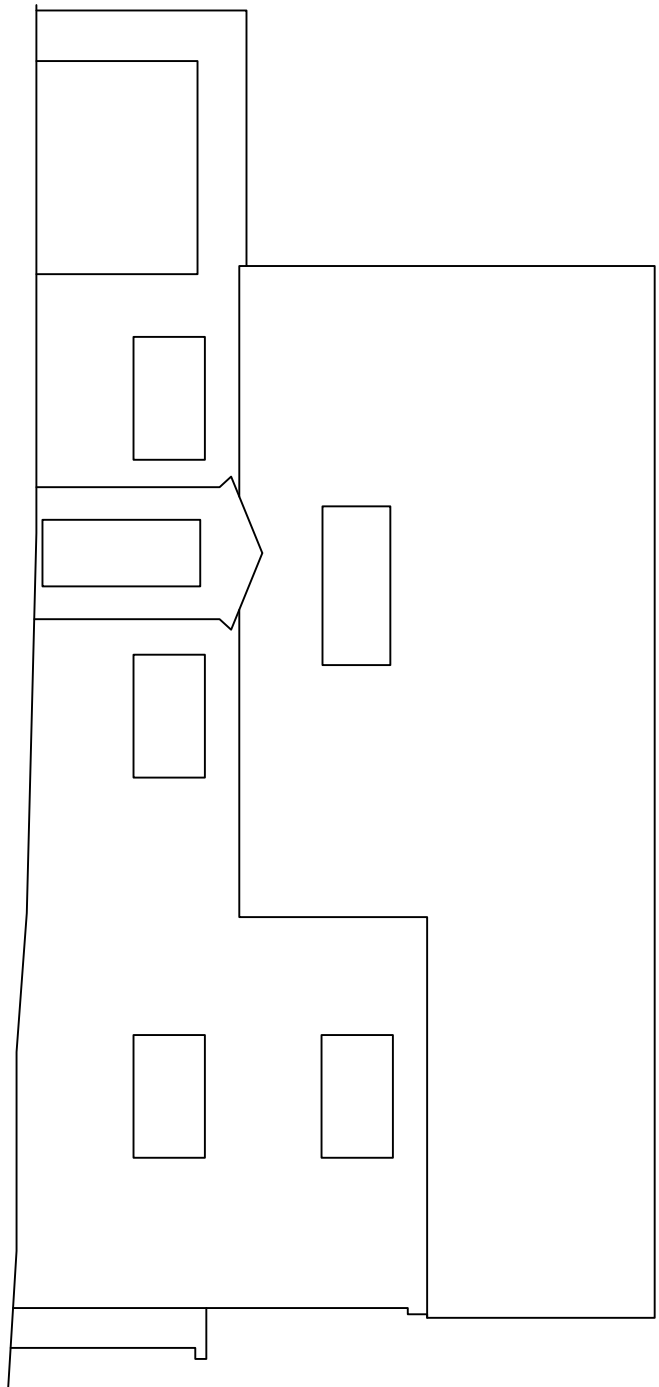


Datum 44.00 OSGM-15

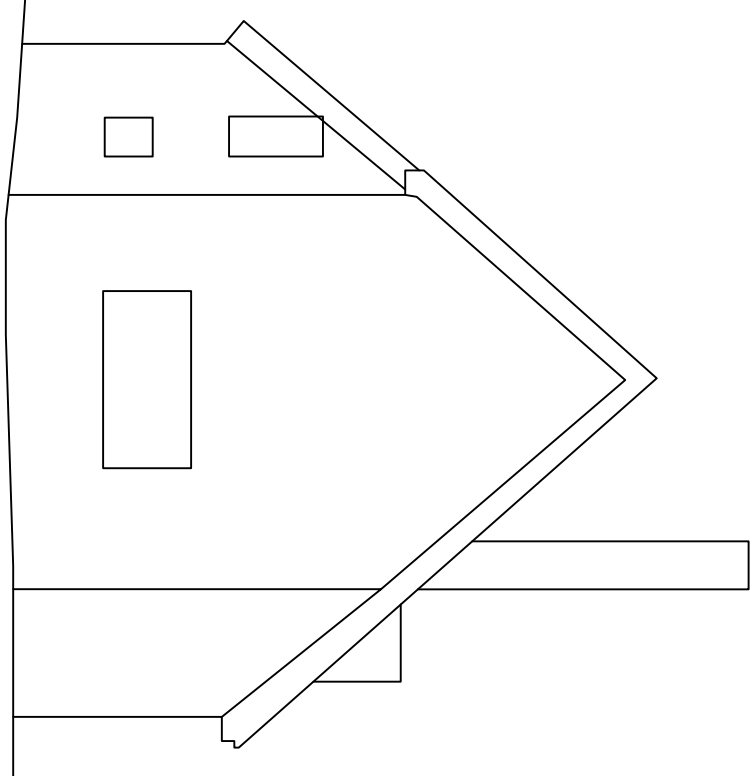

Datum 44.00 OSGM-15

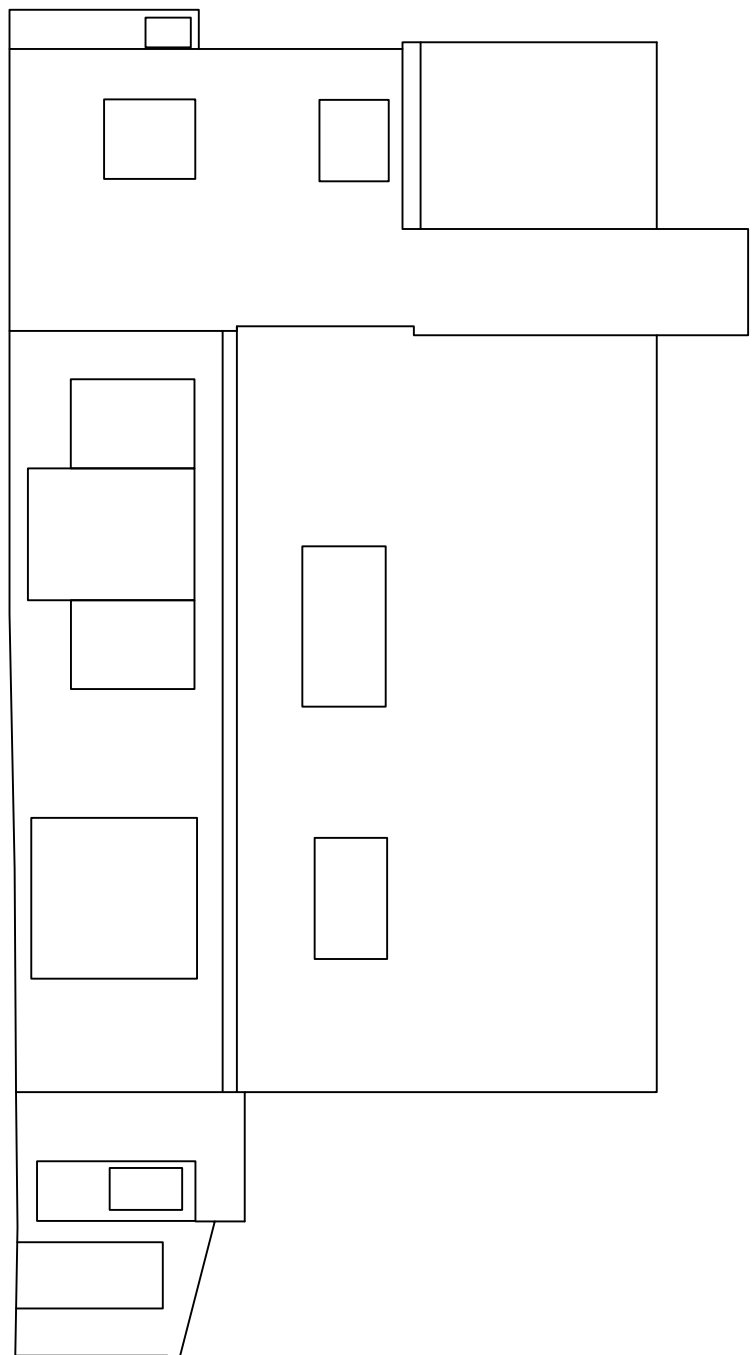


Datum 44.00 OSGM-15

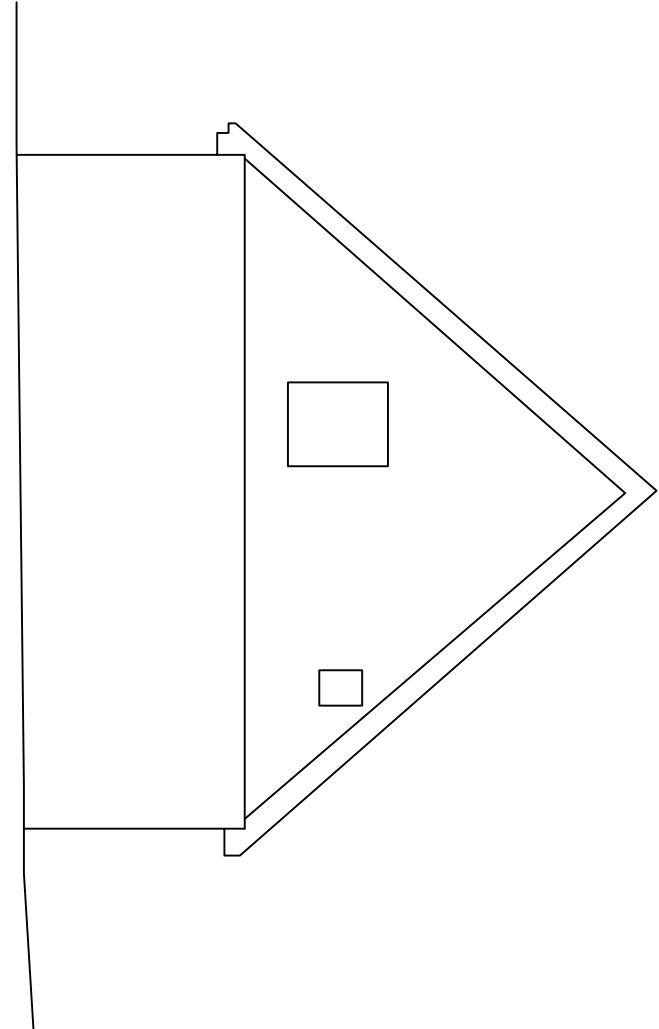

Datum 44.00 OSGM-15

No 68 Basic Elevations

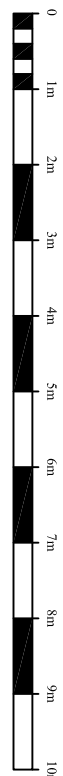

Scale 1 : 100